




NOTE:
EXISTING PLANNING DRAWINGS ARE THE APPROVED PLANNING DRAWINGS AS PROPOSED AS PER CONSENT RECEIVED IN PREVIOUS APPLICATION 21/00706/HH/D

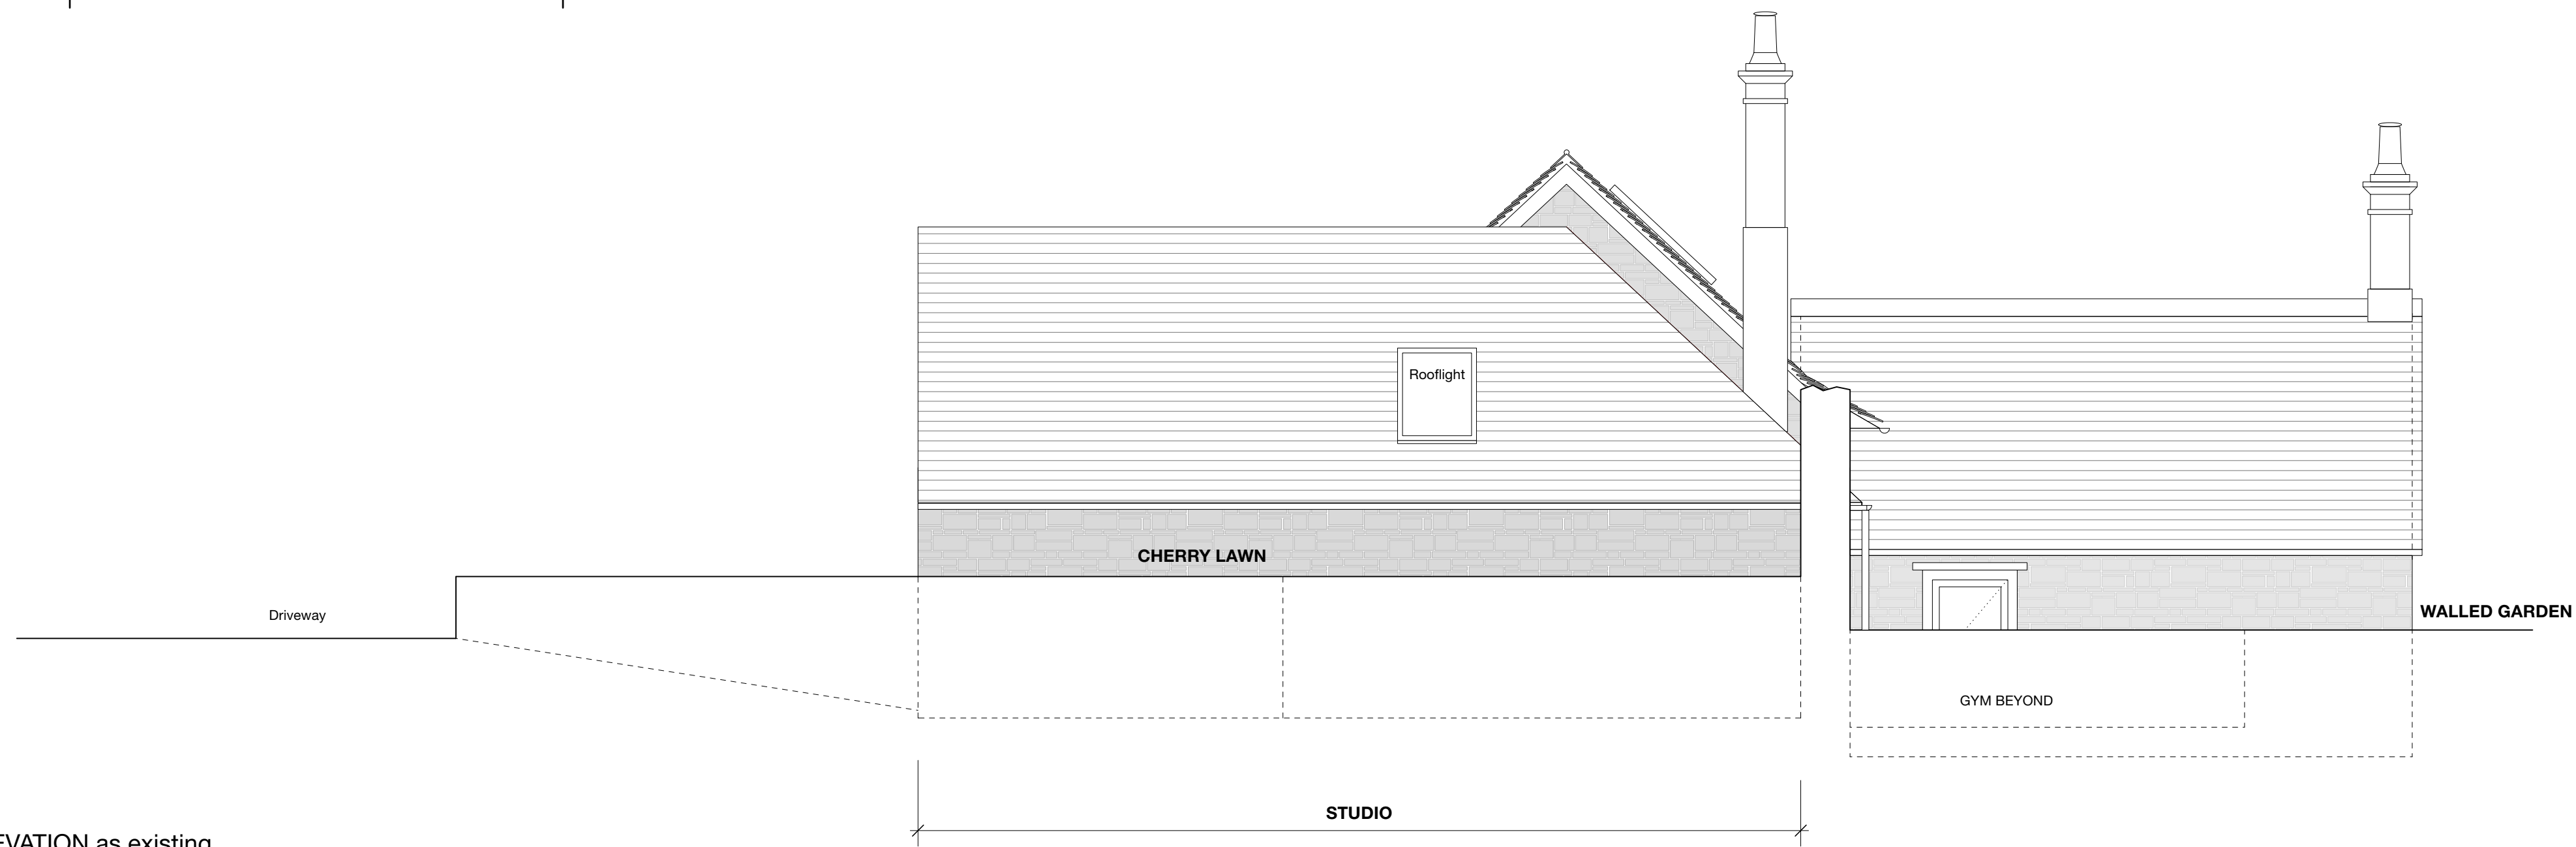



OUTBUILDINGS - NORTH-WEST ELEVATION as existing
Scale 1:50 @A1

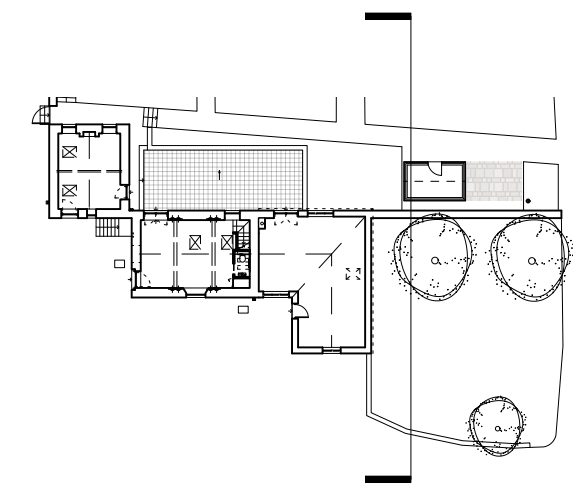


REV	NOTES	DATE	BY
X	Submitted to Planning	04.10.21	AM

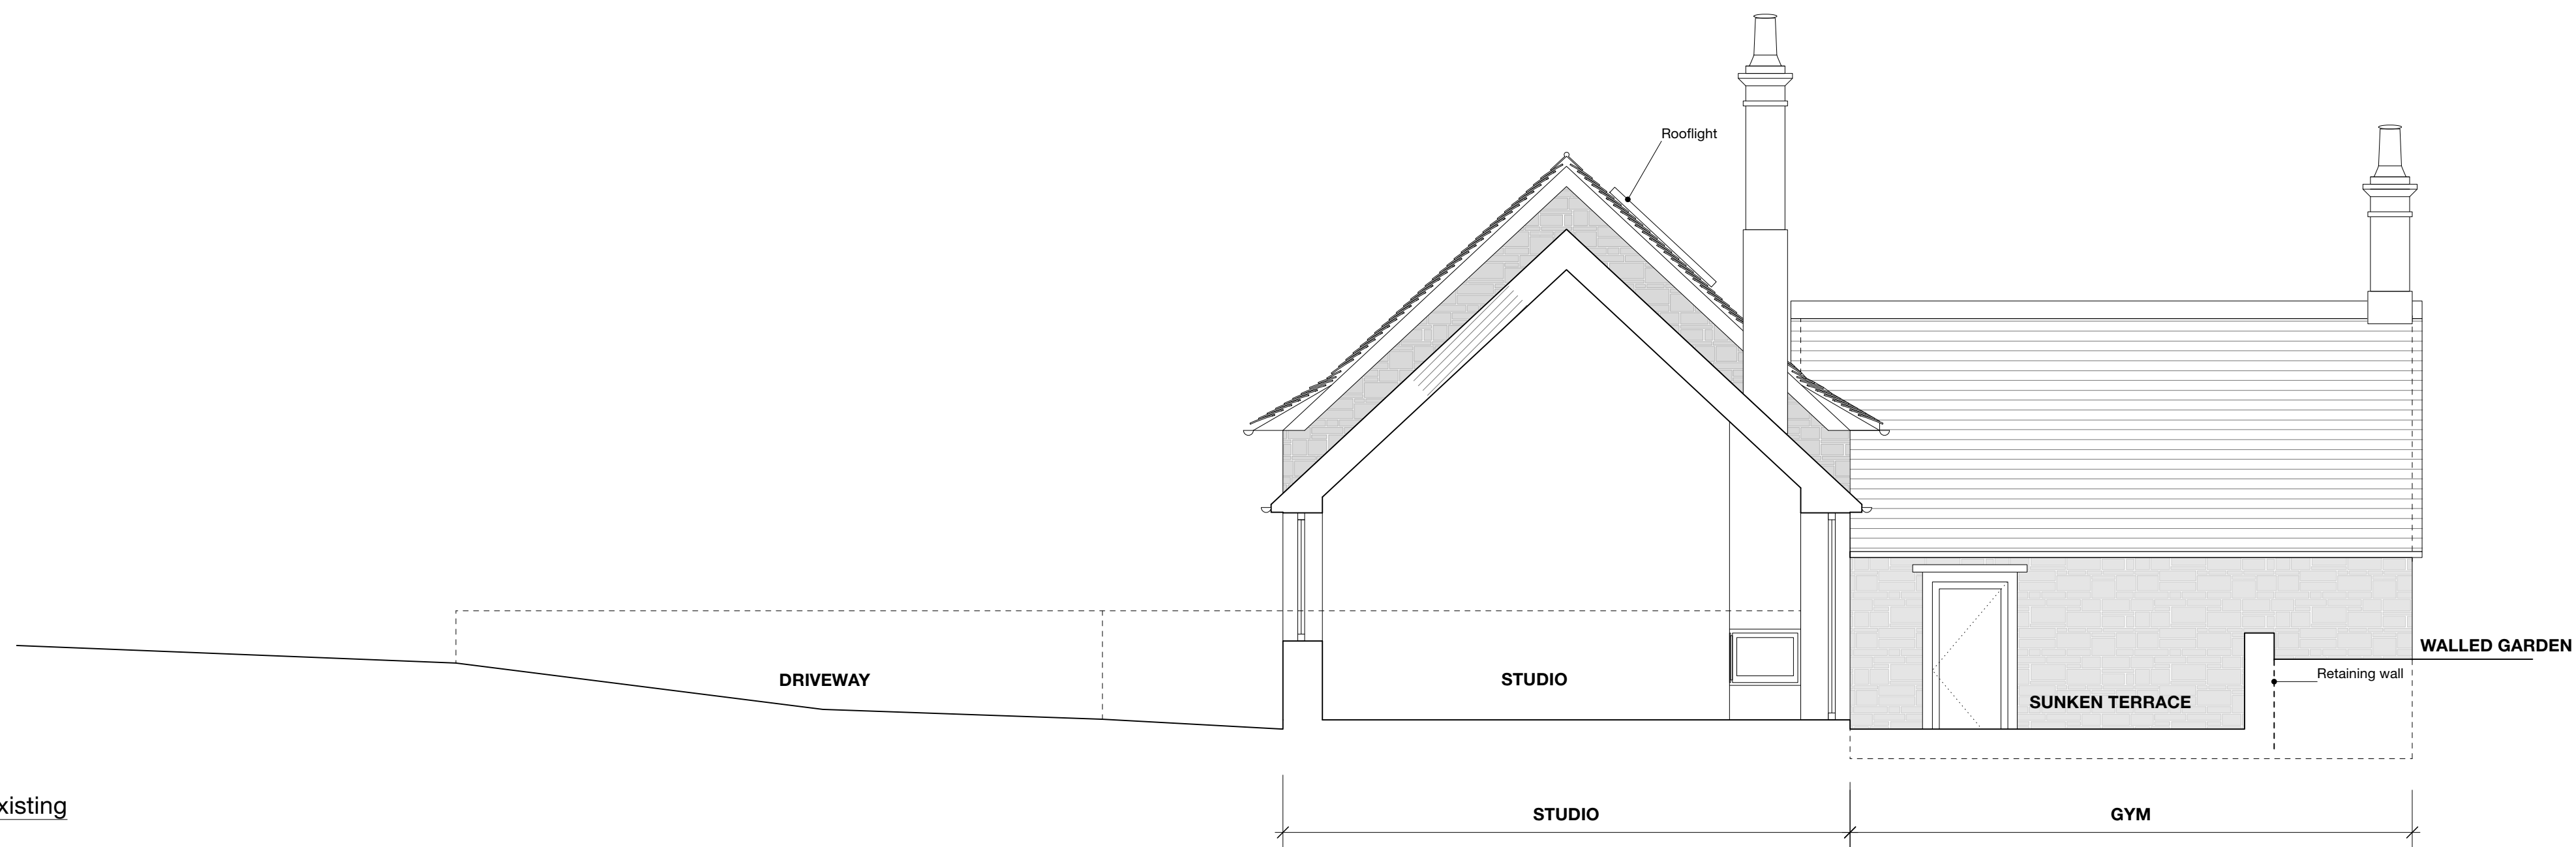

OUTBUILDINGS - SECTION AA' as existing
Scale 1:50 @A1

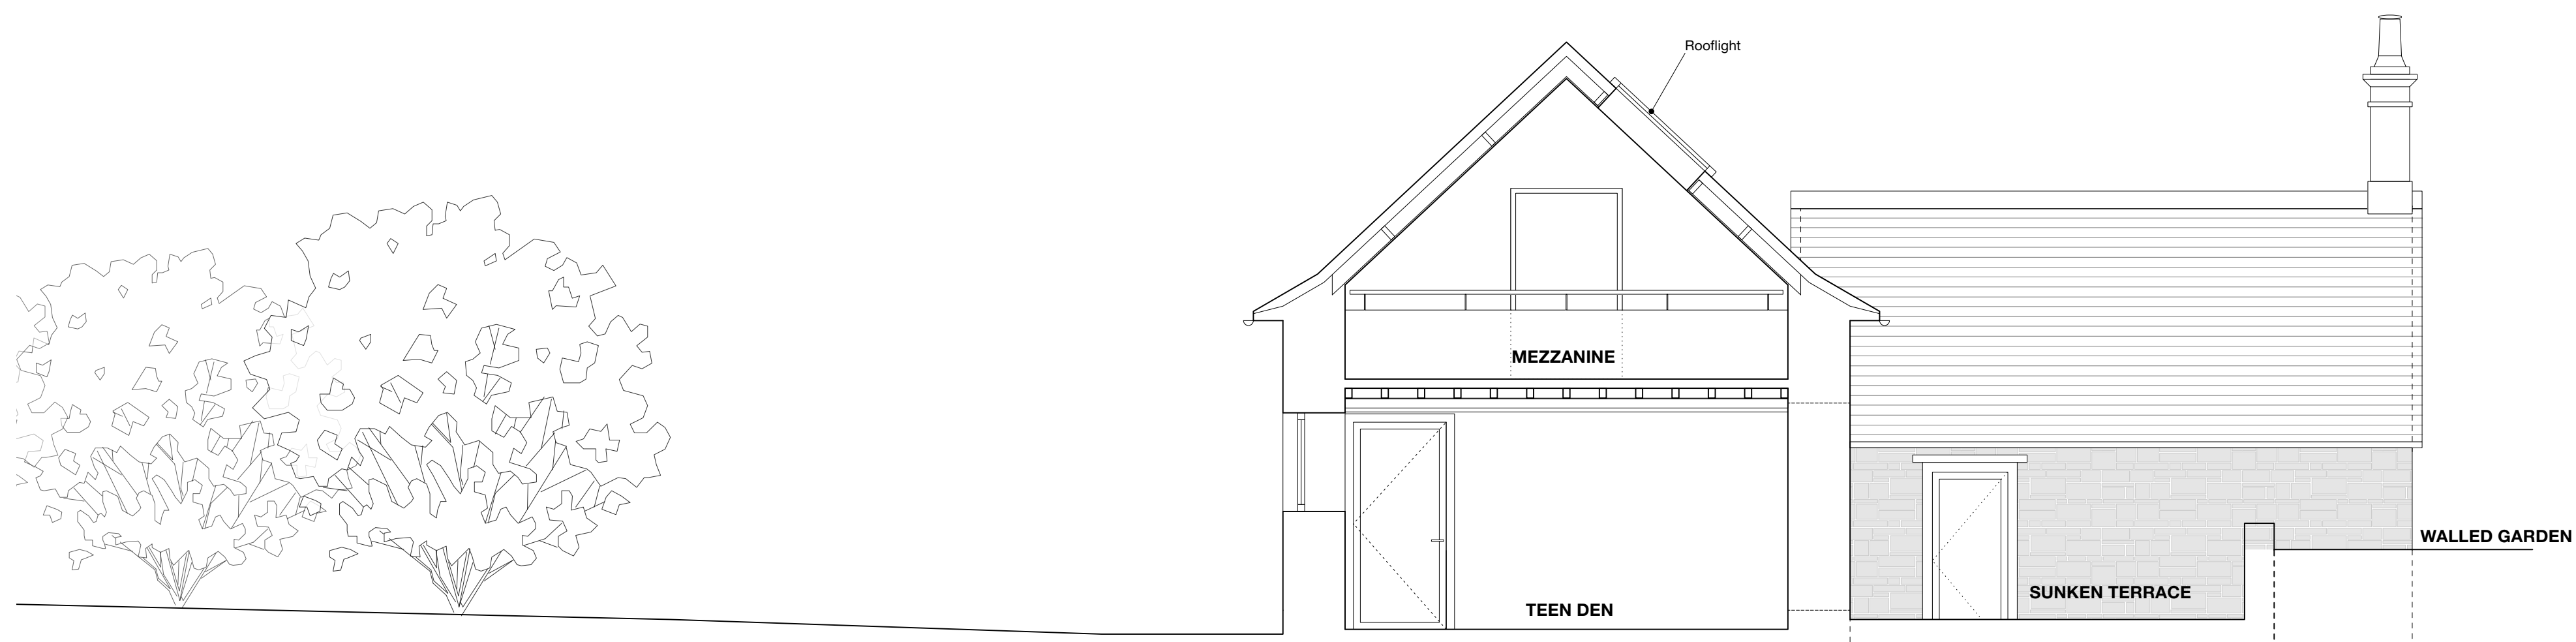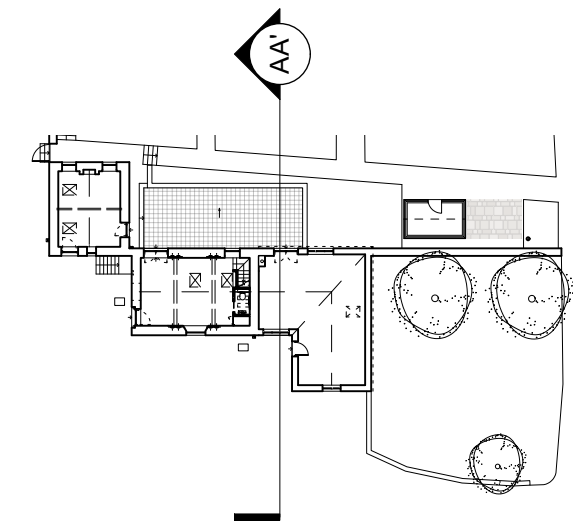

OUTBUILDINGS - SECTION DD' as existing
Scale 1:50 @A1

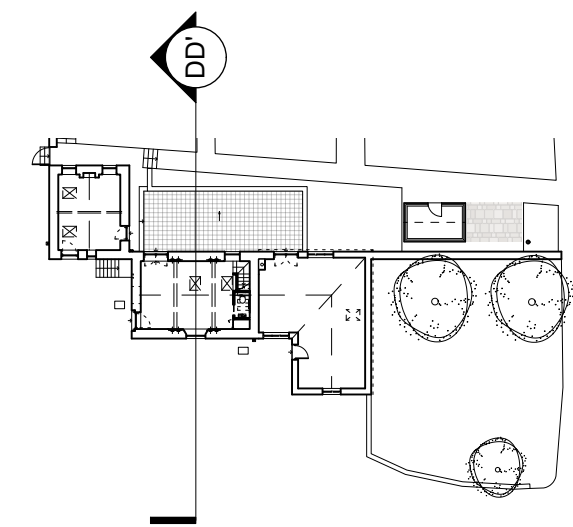

CHARLES BARCLAY ARCHITECTS
74 Josephine Avenue, London, SW2 2LA
t. 020 8674 0037 f. 020 8683 9696
e. cba@cbarchitects.co.uk w. www.cbarchitects.co.uk

AS EXISTING			
TITLE			
OUTBUILDINGS, Elevations & Sections 03 as existing			
PROJECT			
Dower House Master Plan, Heythrop, OX7 5TL			
JOB NUMBER	DRAWING NUMBER	REVISION	DATE
815	(E) 06	X	04.10.2021
SCALE	DRAWN	CHECKED	
1:50 @ A1	AM	CB	