




OUTBUILDINGS - SOUTH-EAST ELEVATION as proposed
Scale 1:50 @A1




REV	NOTES	DATE	BY
X	Submitted to Planning	04.10.21	AM

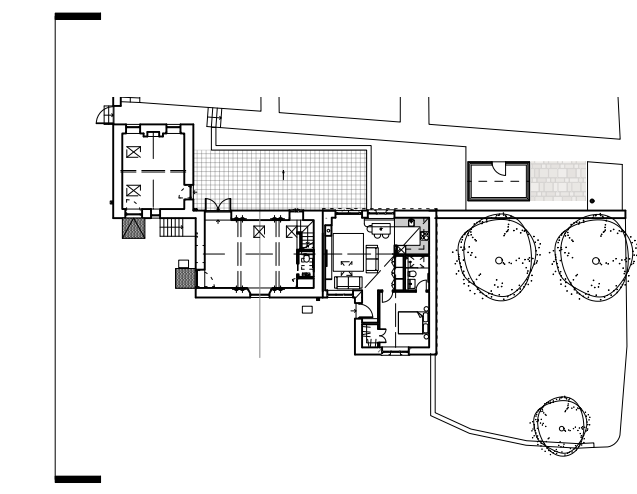

OUTBUILDINGS - SOUTH-WEST ELEVATION as proposed
Scale 1:50 @A1

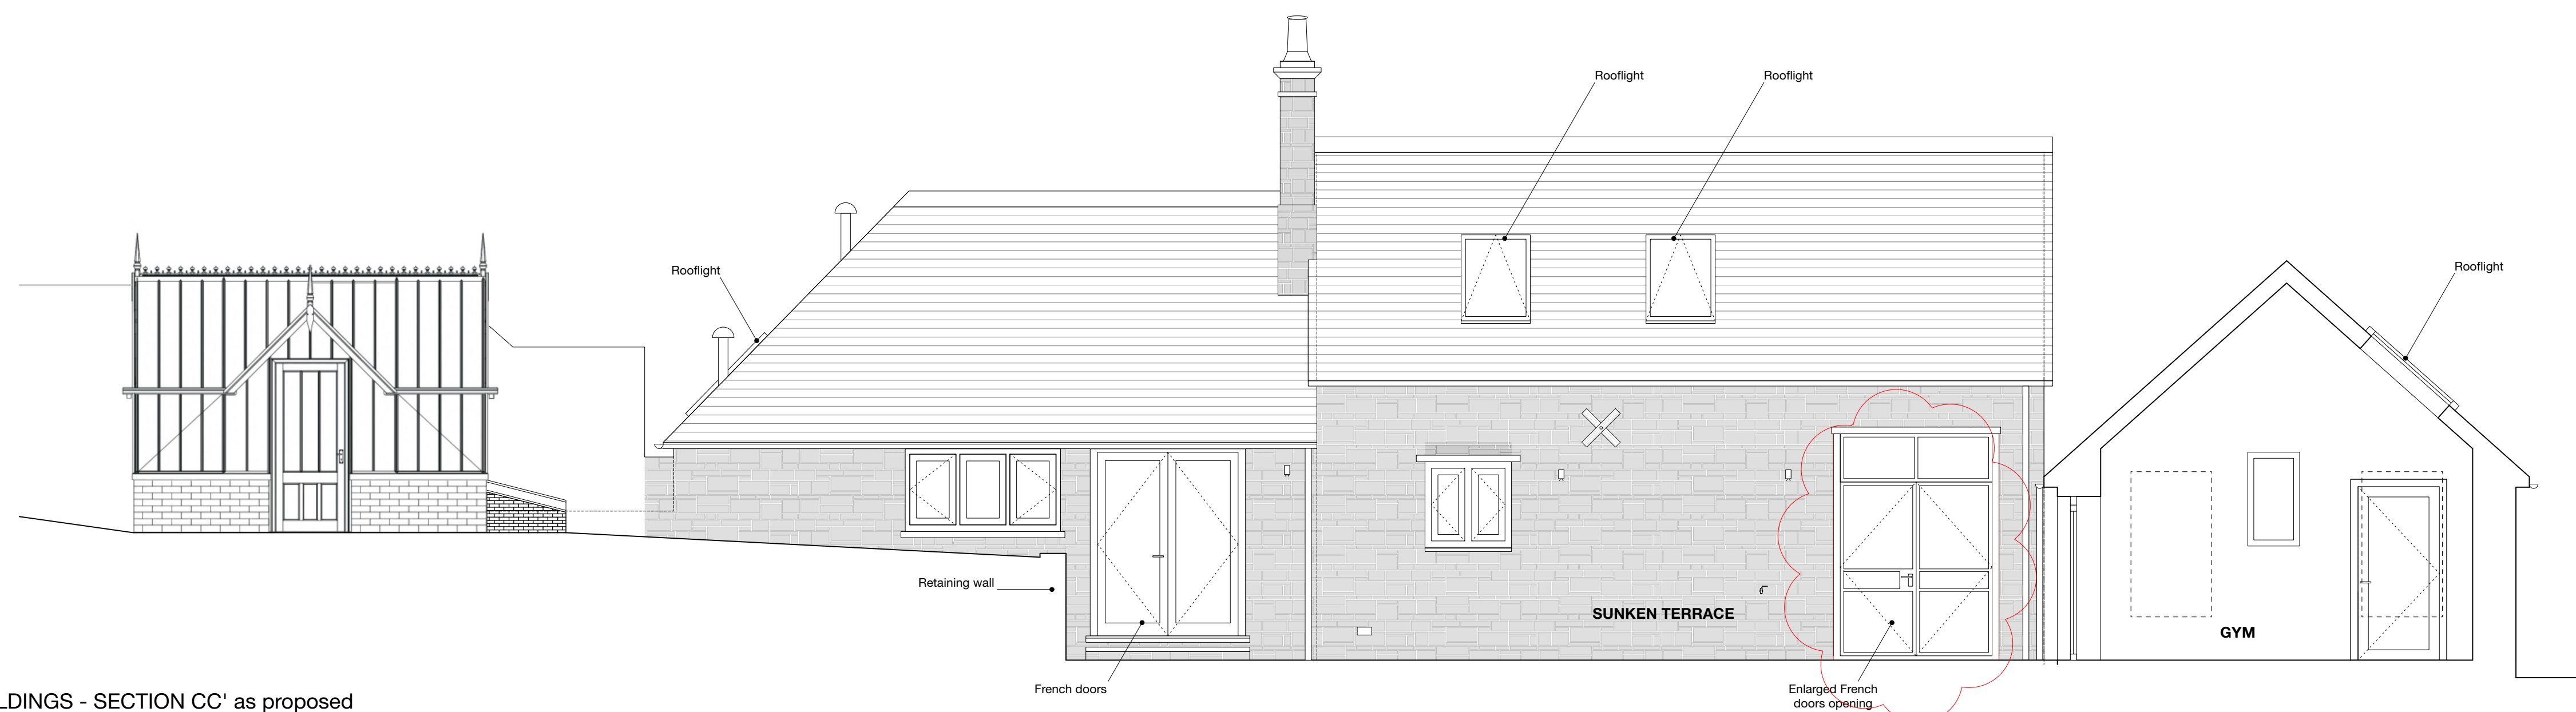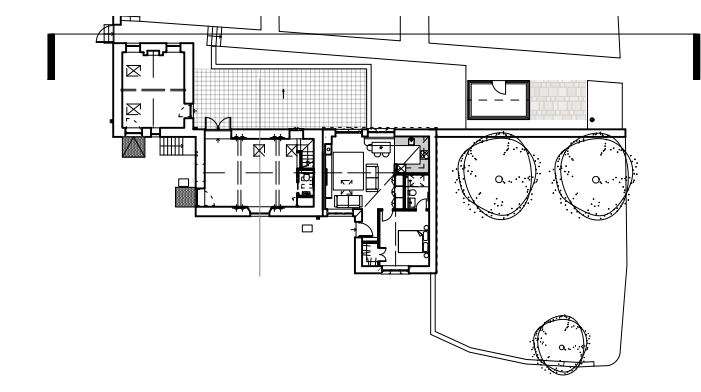

OUTBUILDINGS - SECTION CC' as proposed
Scale 1:50 @A1

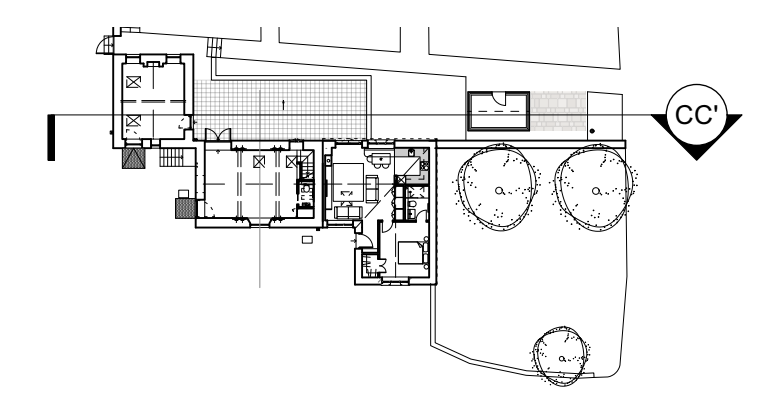

▨ New Construction

CHARLES BARCLAY ARCHITECTS
74 Josephine Avenue, London, SW2 2LA
t. 020 8674 0037 f. 020 8683 9696
e. cba@cbarchitects.co.uk w. www.cbarchitects.co.uk

PLANNING			
TITLE	OUTBUILDINGS, Elevations & Sections 02 as proposed		
PROJECT	Dower House Master Plan, Heythrop, OX7 5TL		
JOB NUMBER	DRAWING NUMBER	REVISION	DATE
815	(PL) 05	X	04.10.2021
SCALE	DRAWN	CHECKED	
1:50 @ A1	AM	CB	