

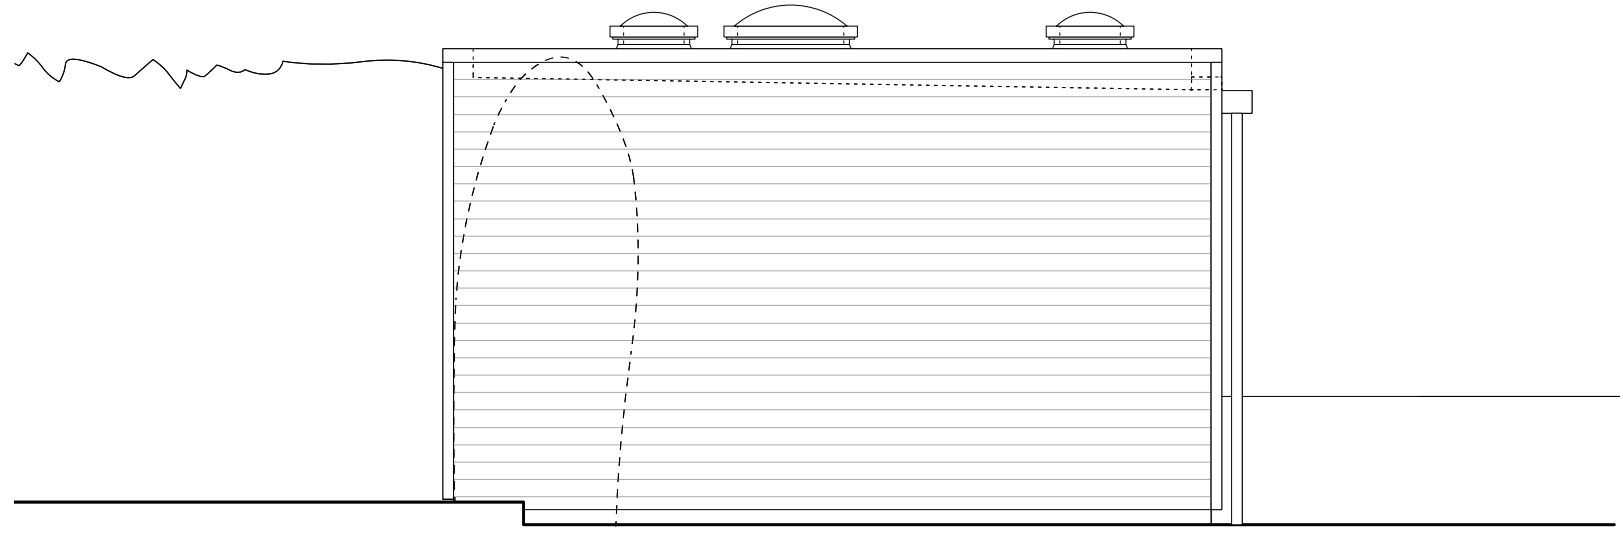


NOTE:
EXISTING PLANNING DRAWINGS ARE THE APPROVED PLANNING DRAWINGS AS PROPOSED AS PER CONSENT RECEIVED IN PREVIOUS APPLICATION 21/00706/HH/D



REV	NOTES	DATE	BY
X	Submitted to Planning	04.10.21	AM

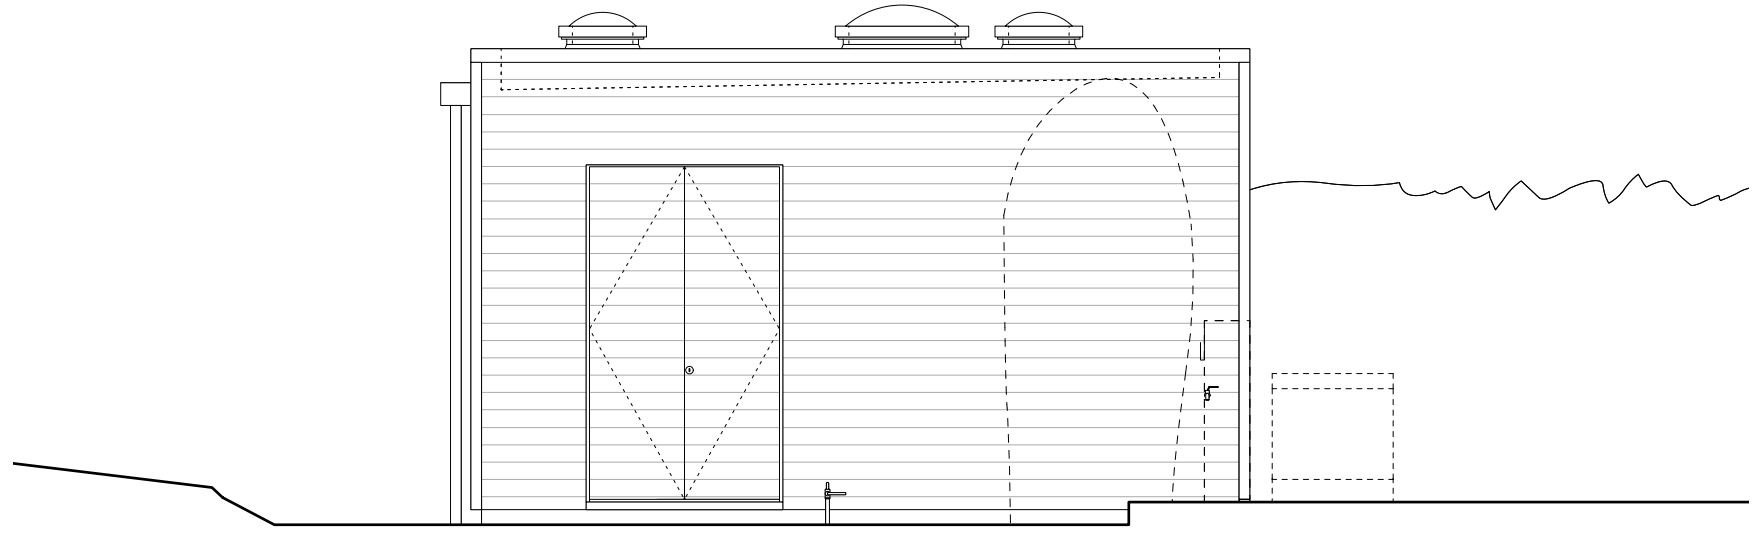


POOL HOUSE - EAST ELEVATION as existing
Scale 1:50 @A1

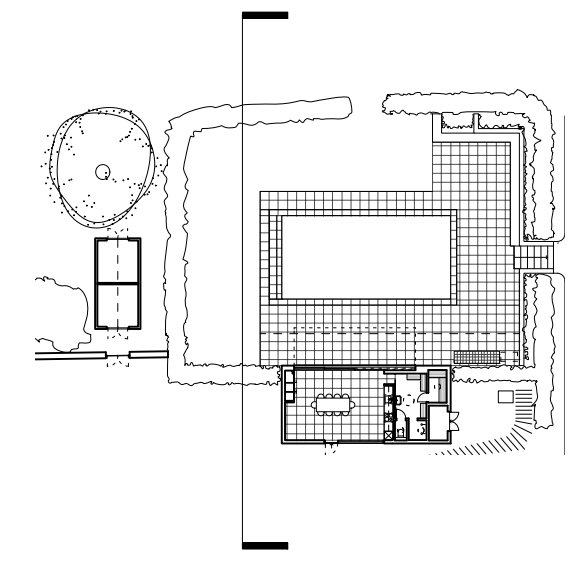



POOL HOUSE - WEST ELEVATION as existing
Scale 1:50 @A1

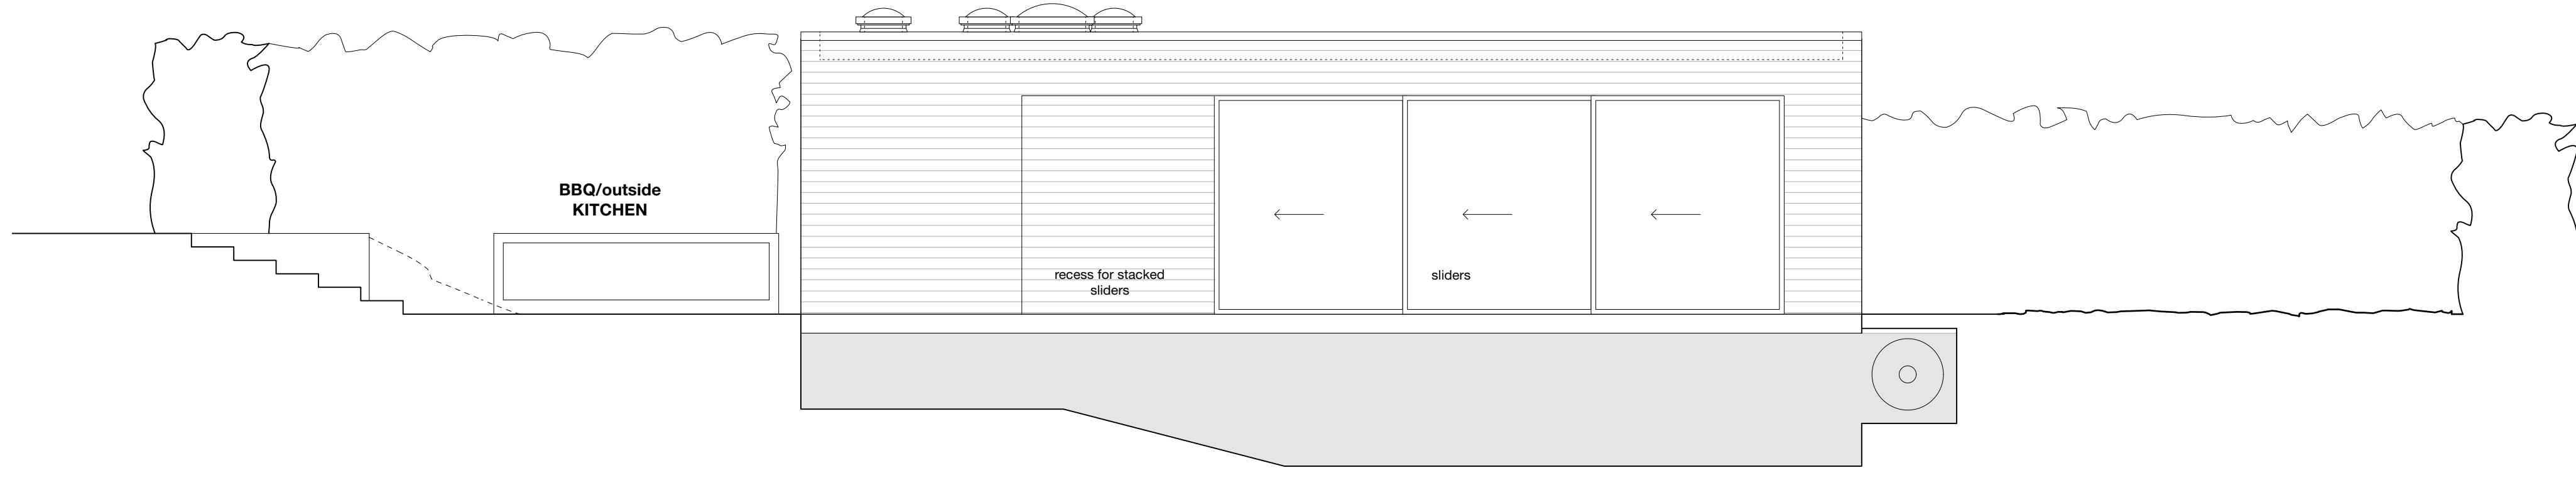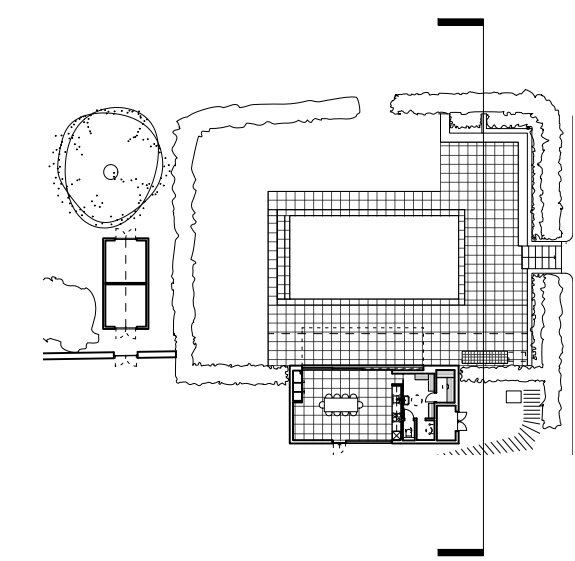



POOL HOUSE - SOUTH ELEVATION as existing
Scale 1:50 @A1

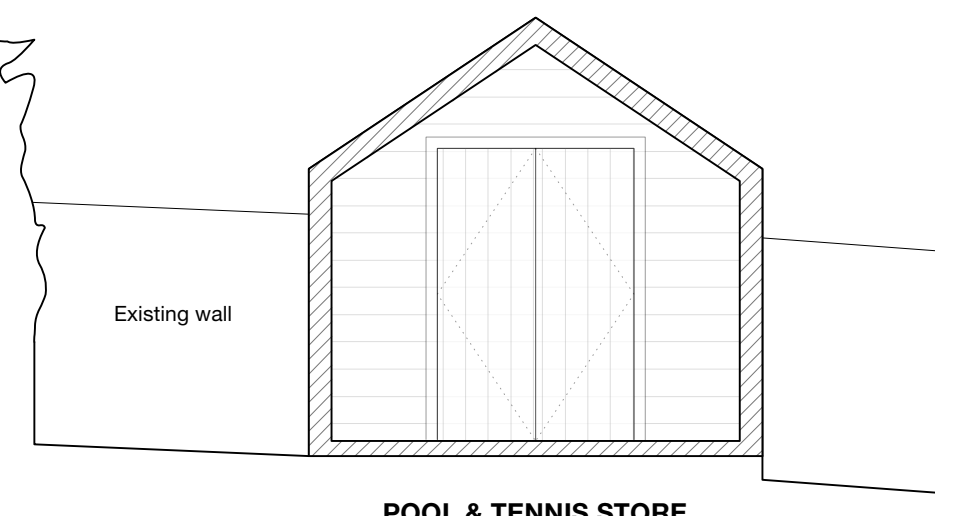

POOL & TENNIS STORE

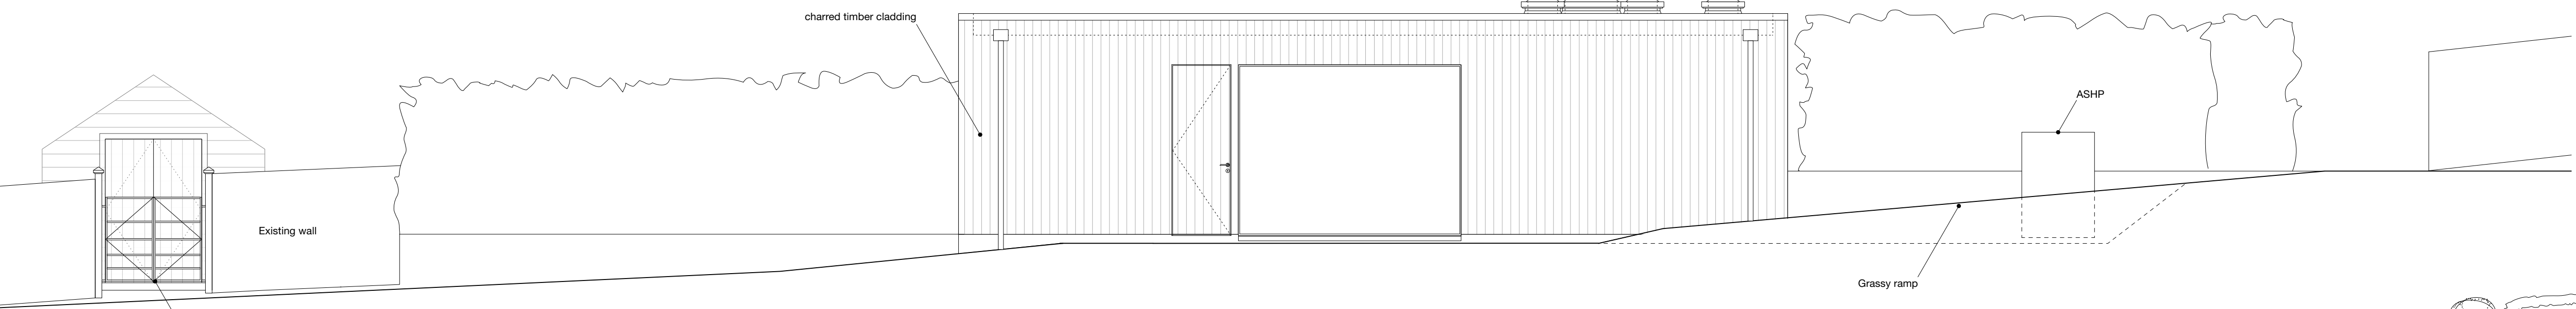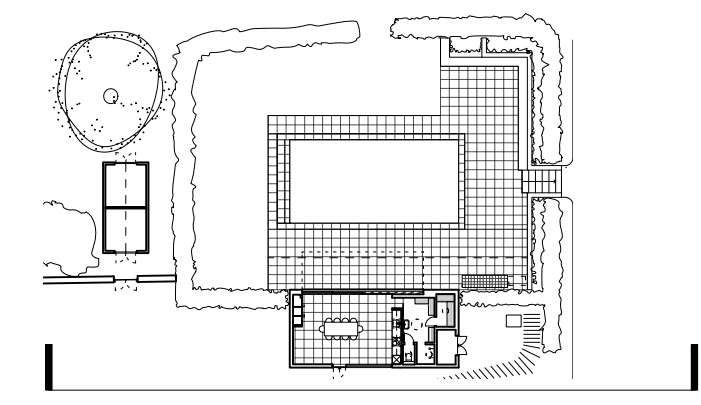

POOL HOUSE - NORTH ELEVATION as existing
Scale 1:50 @A1

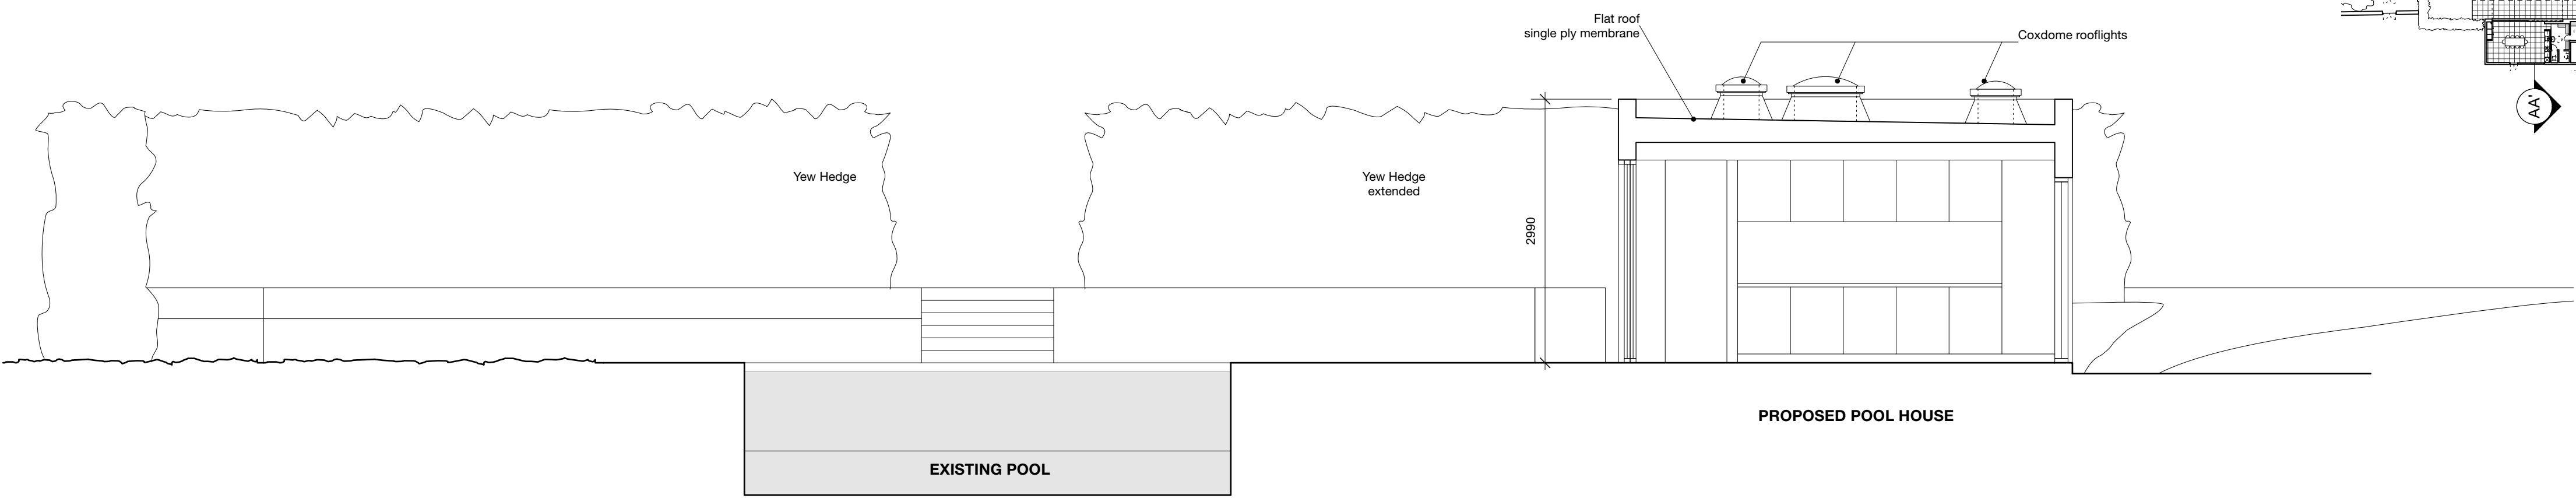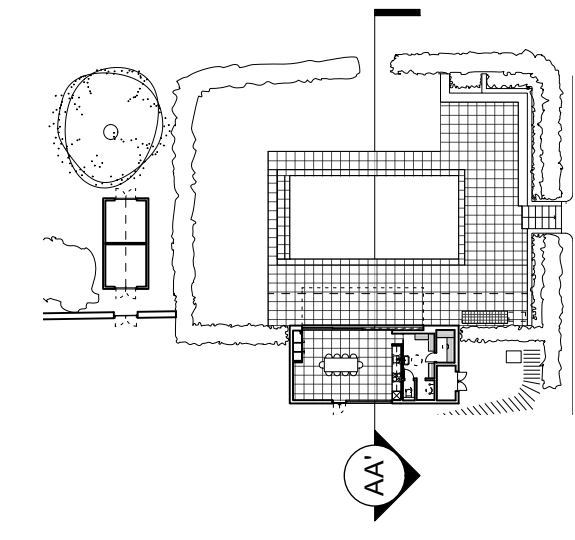

POOL HOUSE - SECTION AA' as existing
Scale 1:50 @A1

PROPOSED POOL HOUSE