




**NOTE:**  
EXISTING PLANNING DRAWINGS ARE THE APPROVED PLANNING DRAWINGS AS PROPOSED AS PER CONSENT RECEIVED IN PREVIOUS APPLICATION 21/00706/HH/D

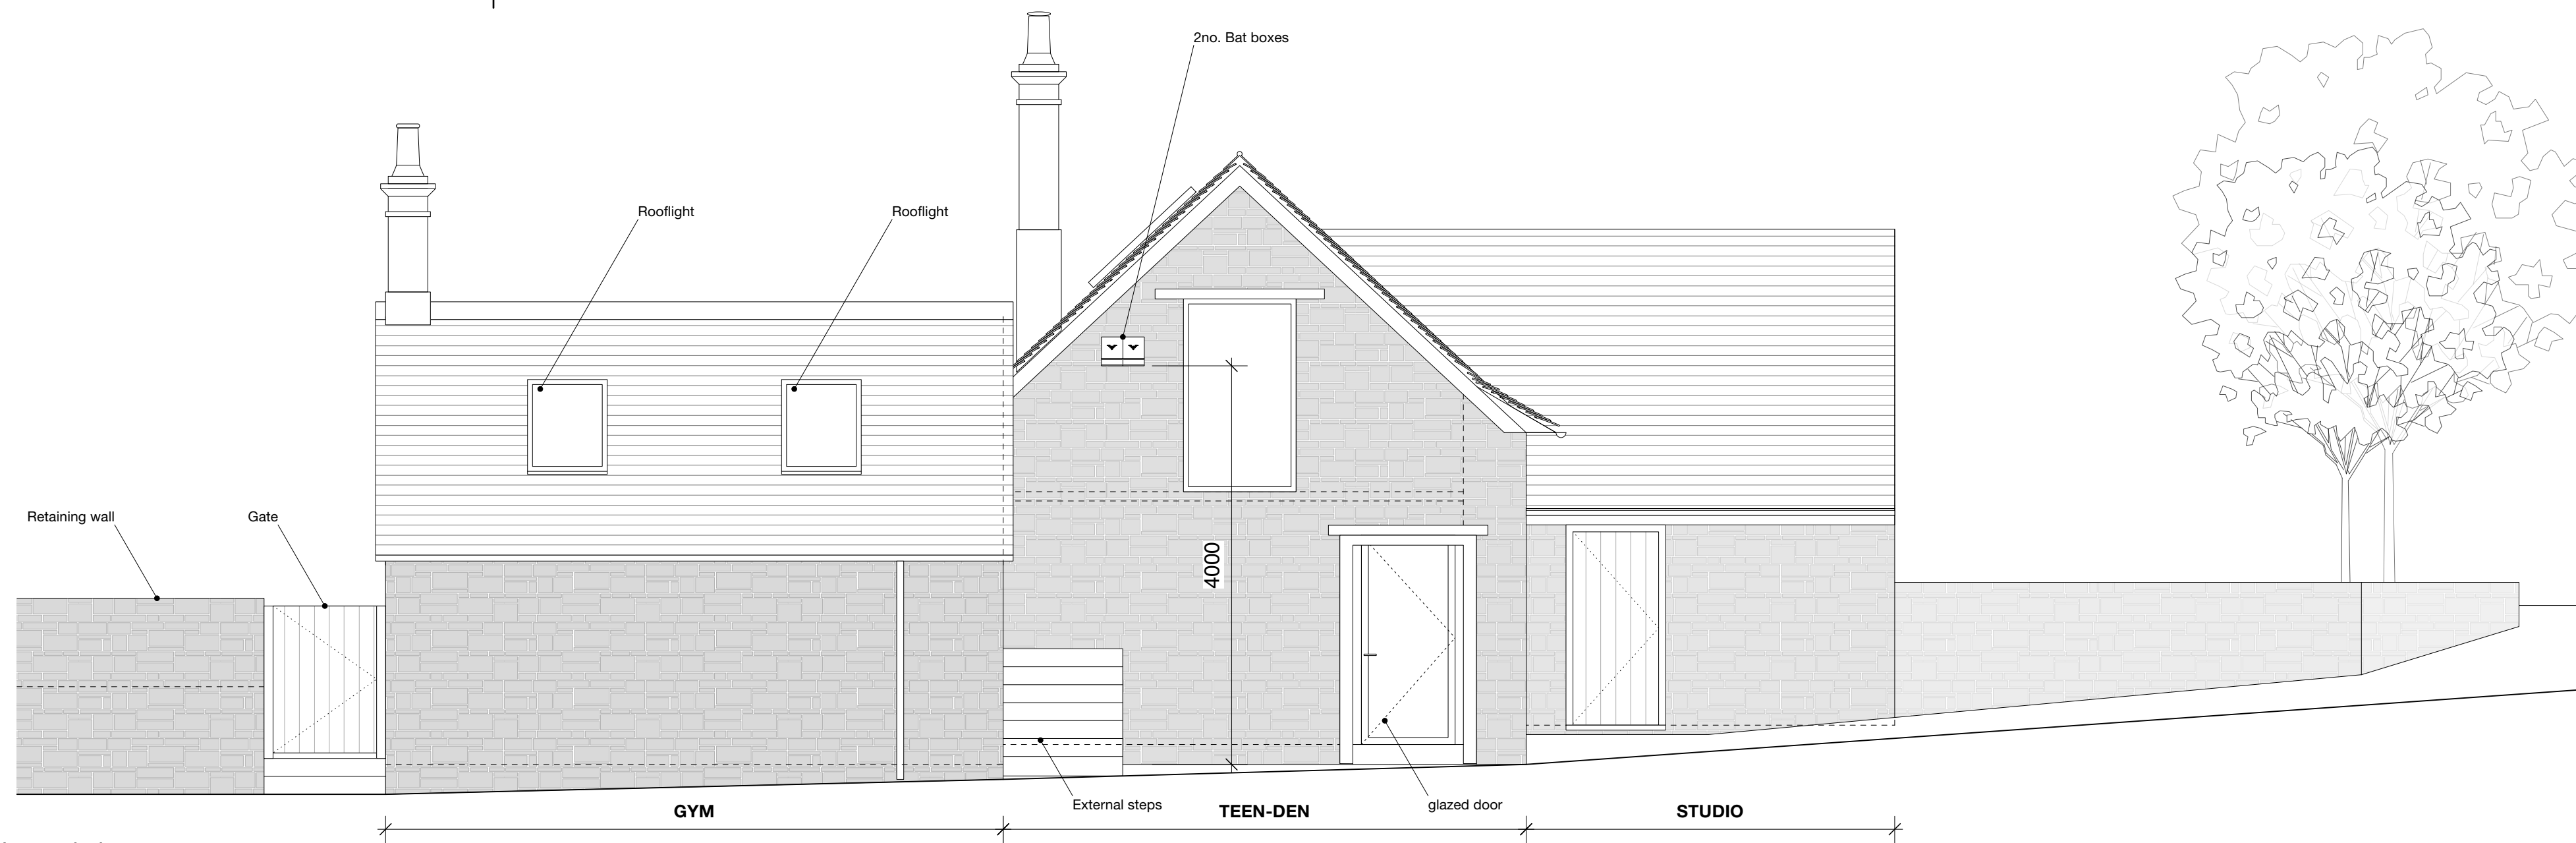



**OUTBUILDINGS - SOUTH-EAST ELEVATION as existing**  
Scale 1:50 @A1

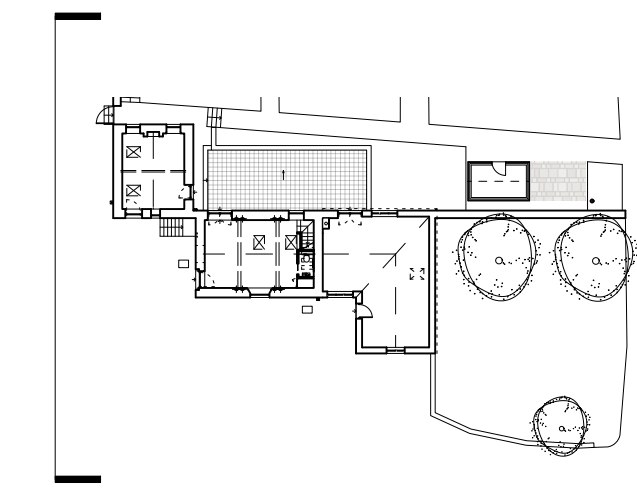

| REV | NOTES                 | DATE     | BY |
|-----|-----------------------|----------|----|
| X   | Submitted to Planning | 04.10.21 | AM |

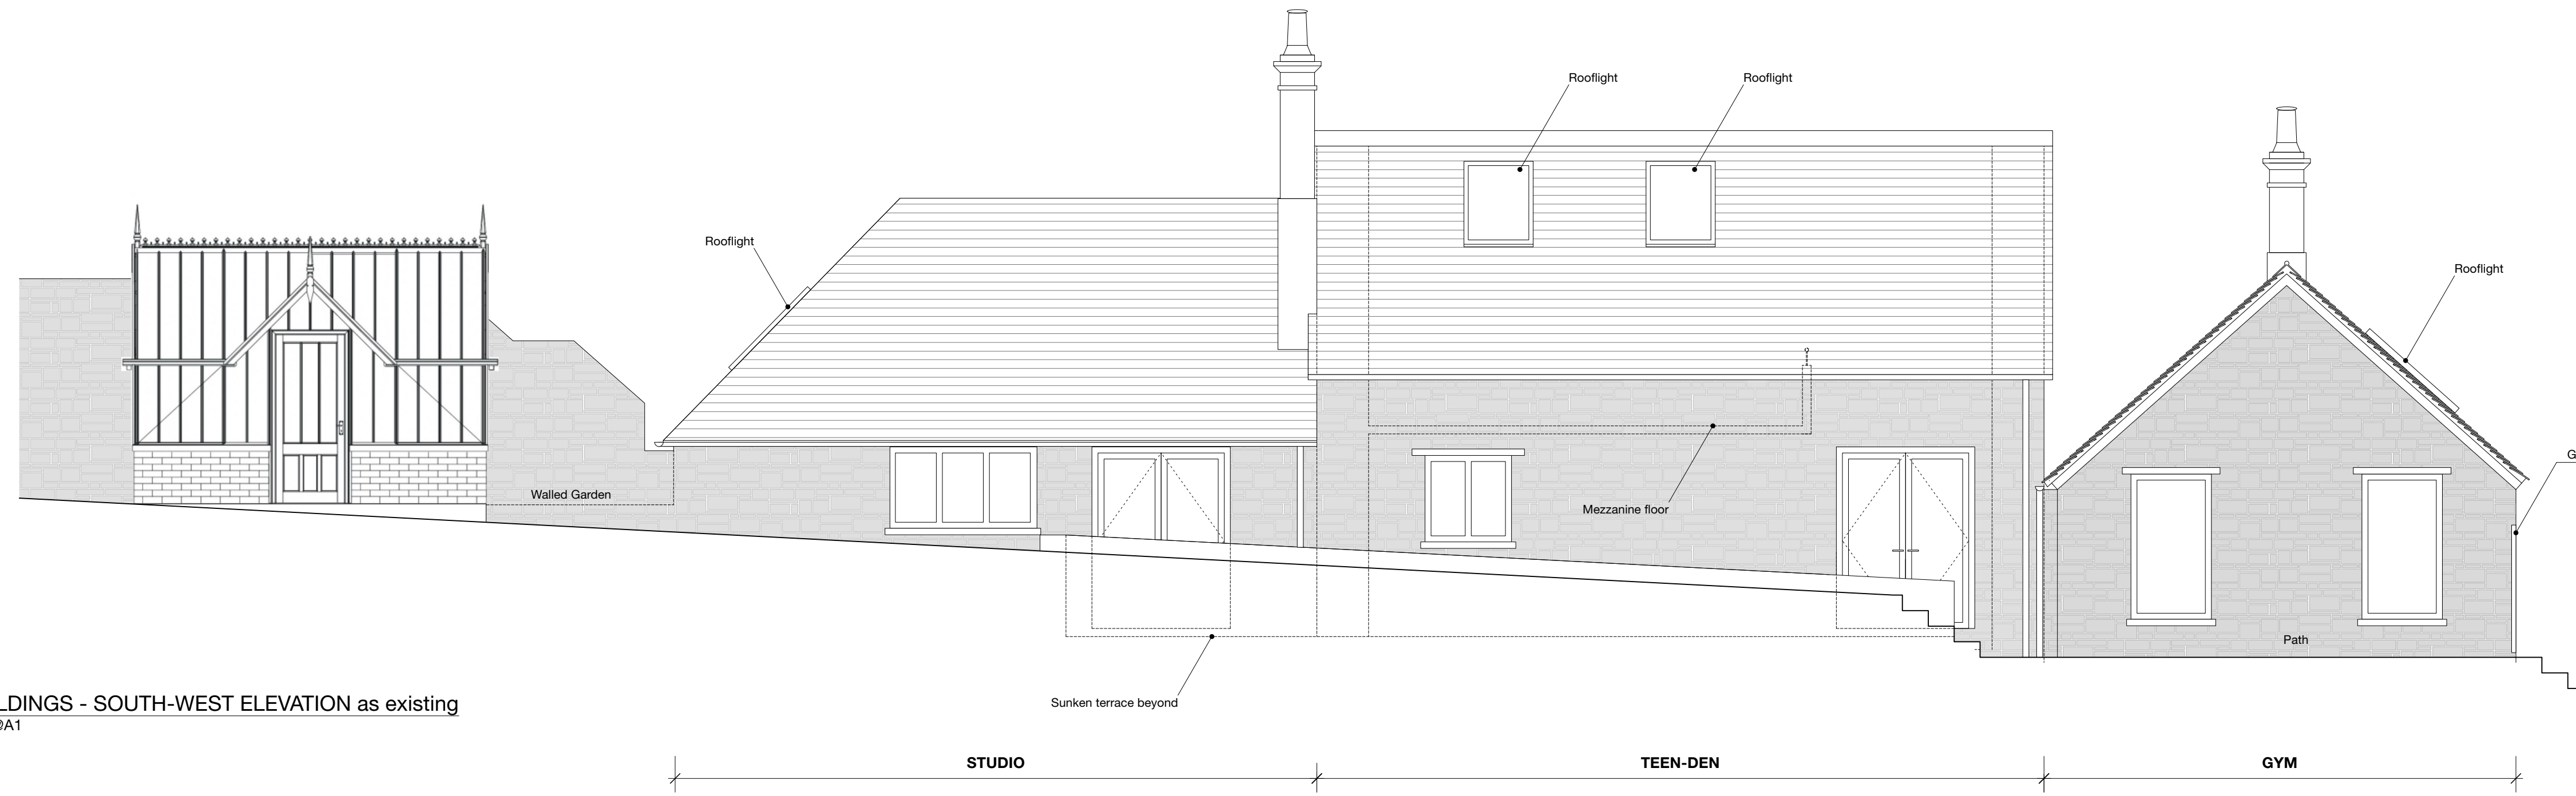

**OUTBUILDINGS - SOUTH-WEST ELEVATION as existing**  
Scale 1:50 @A1

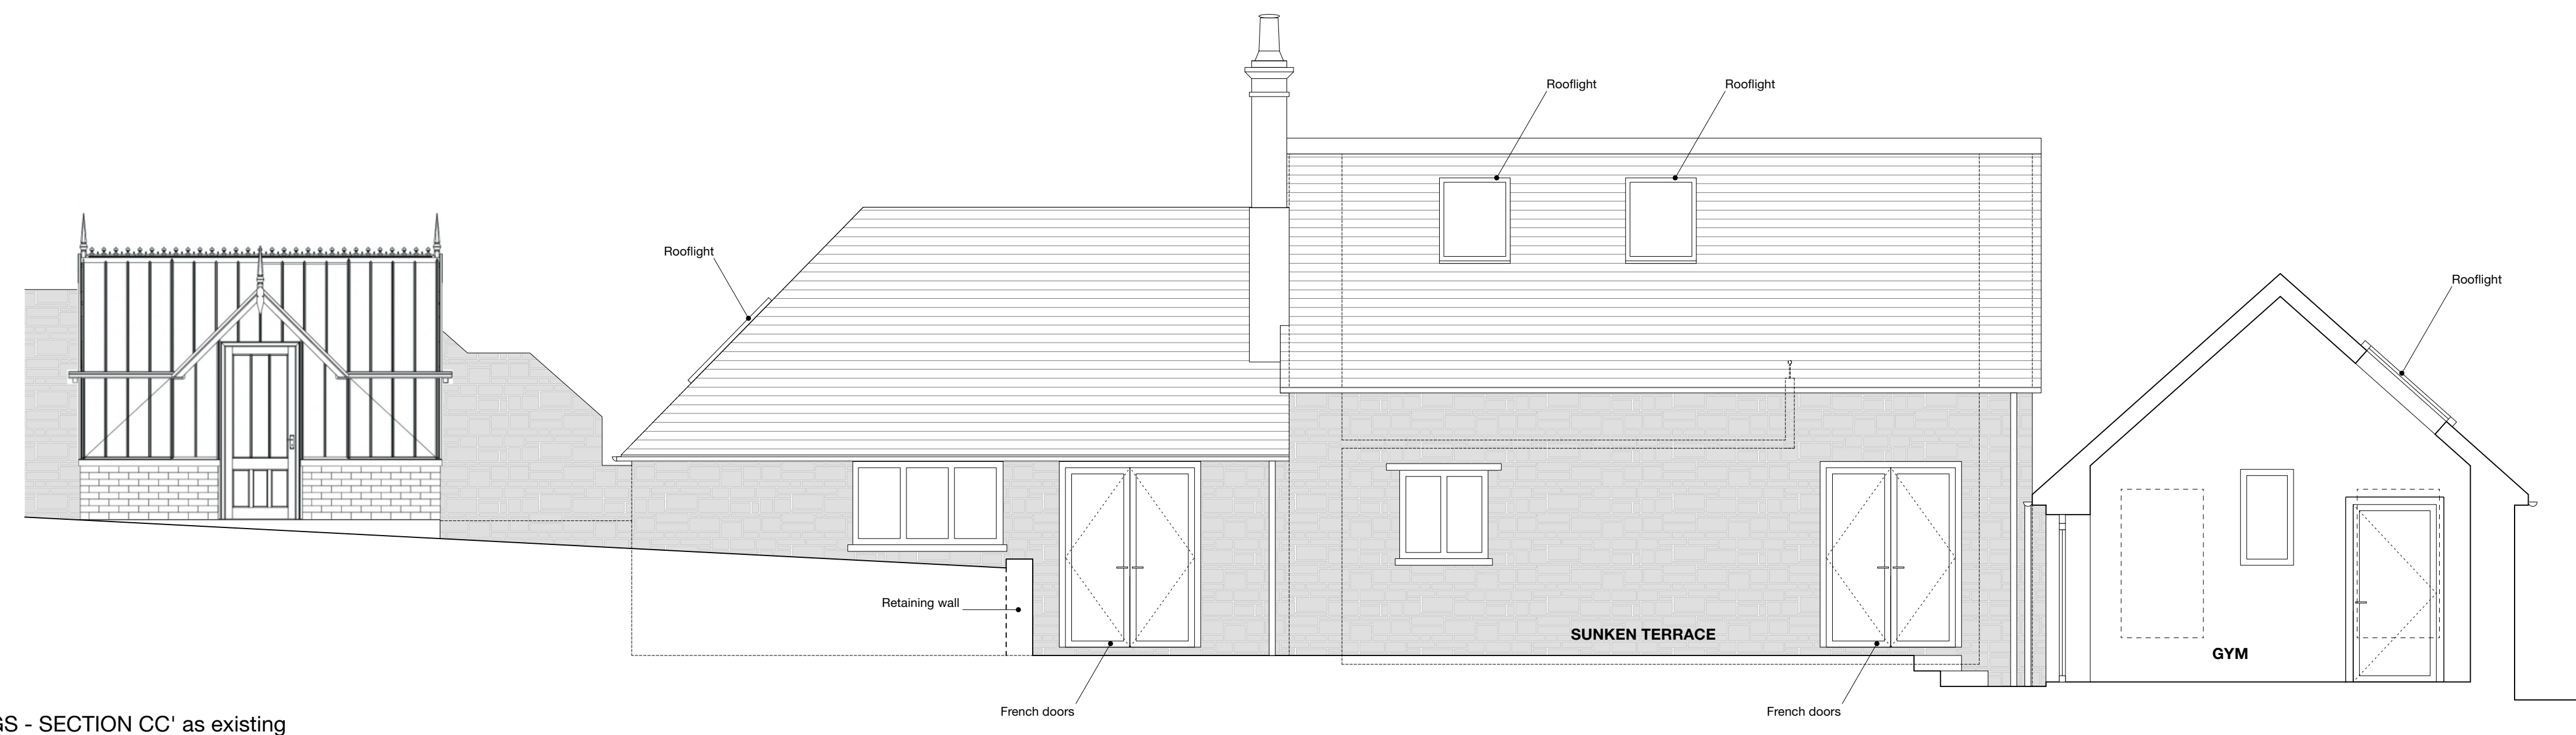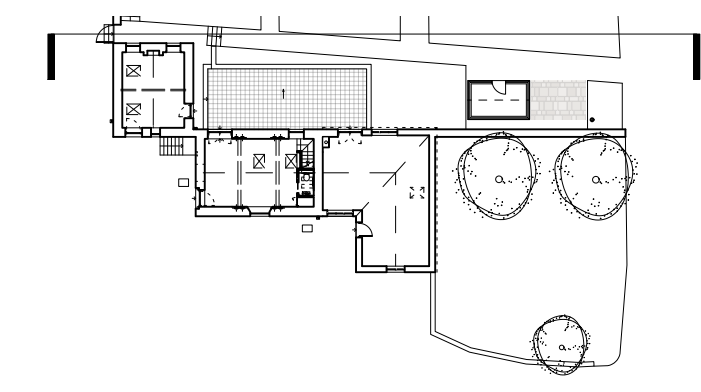

**OUTBUILDINGS - SECTION CC' as existing**  
Scale 1:50 @A1

