


NOTE:
 EXISTING PLANNING DRAWINGS ARE THE APPROVED PLANNING DRAWINGS AS PROPOSED AS PER CONSENT RECEIVED IN PREVIOUS APPLICATION 21/00706/HH/D

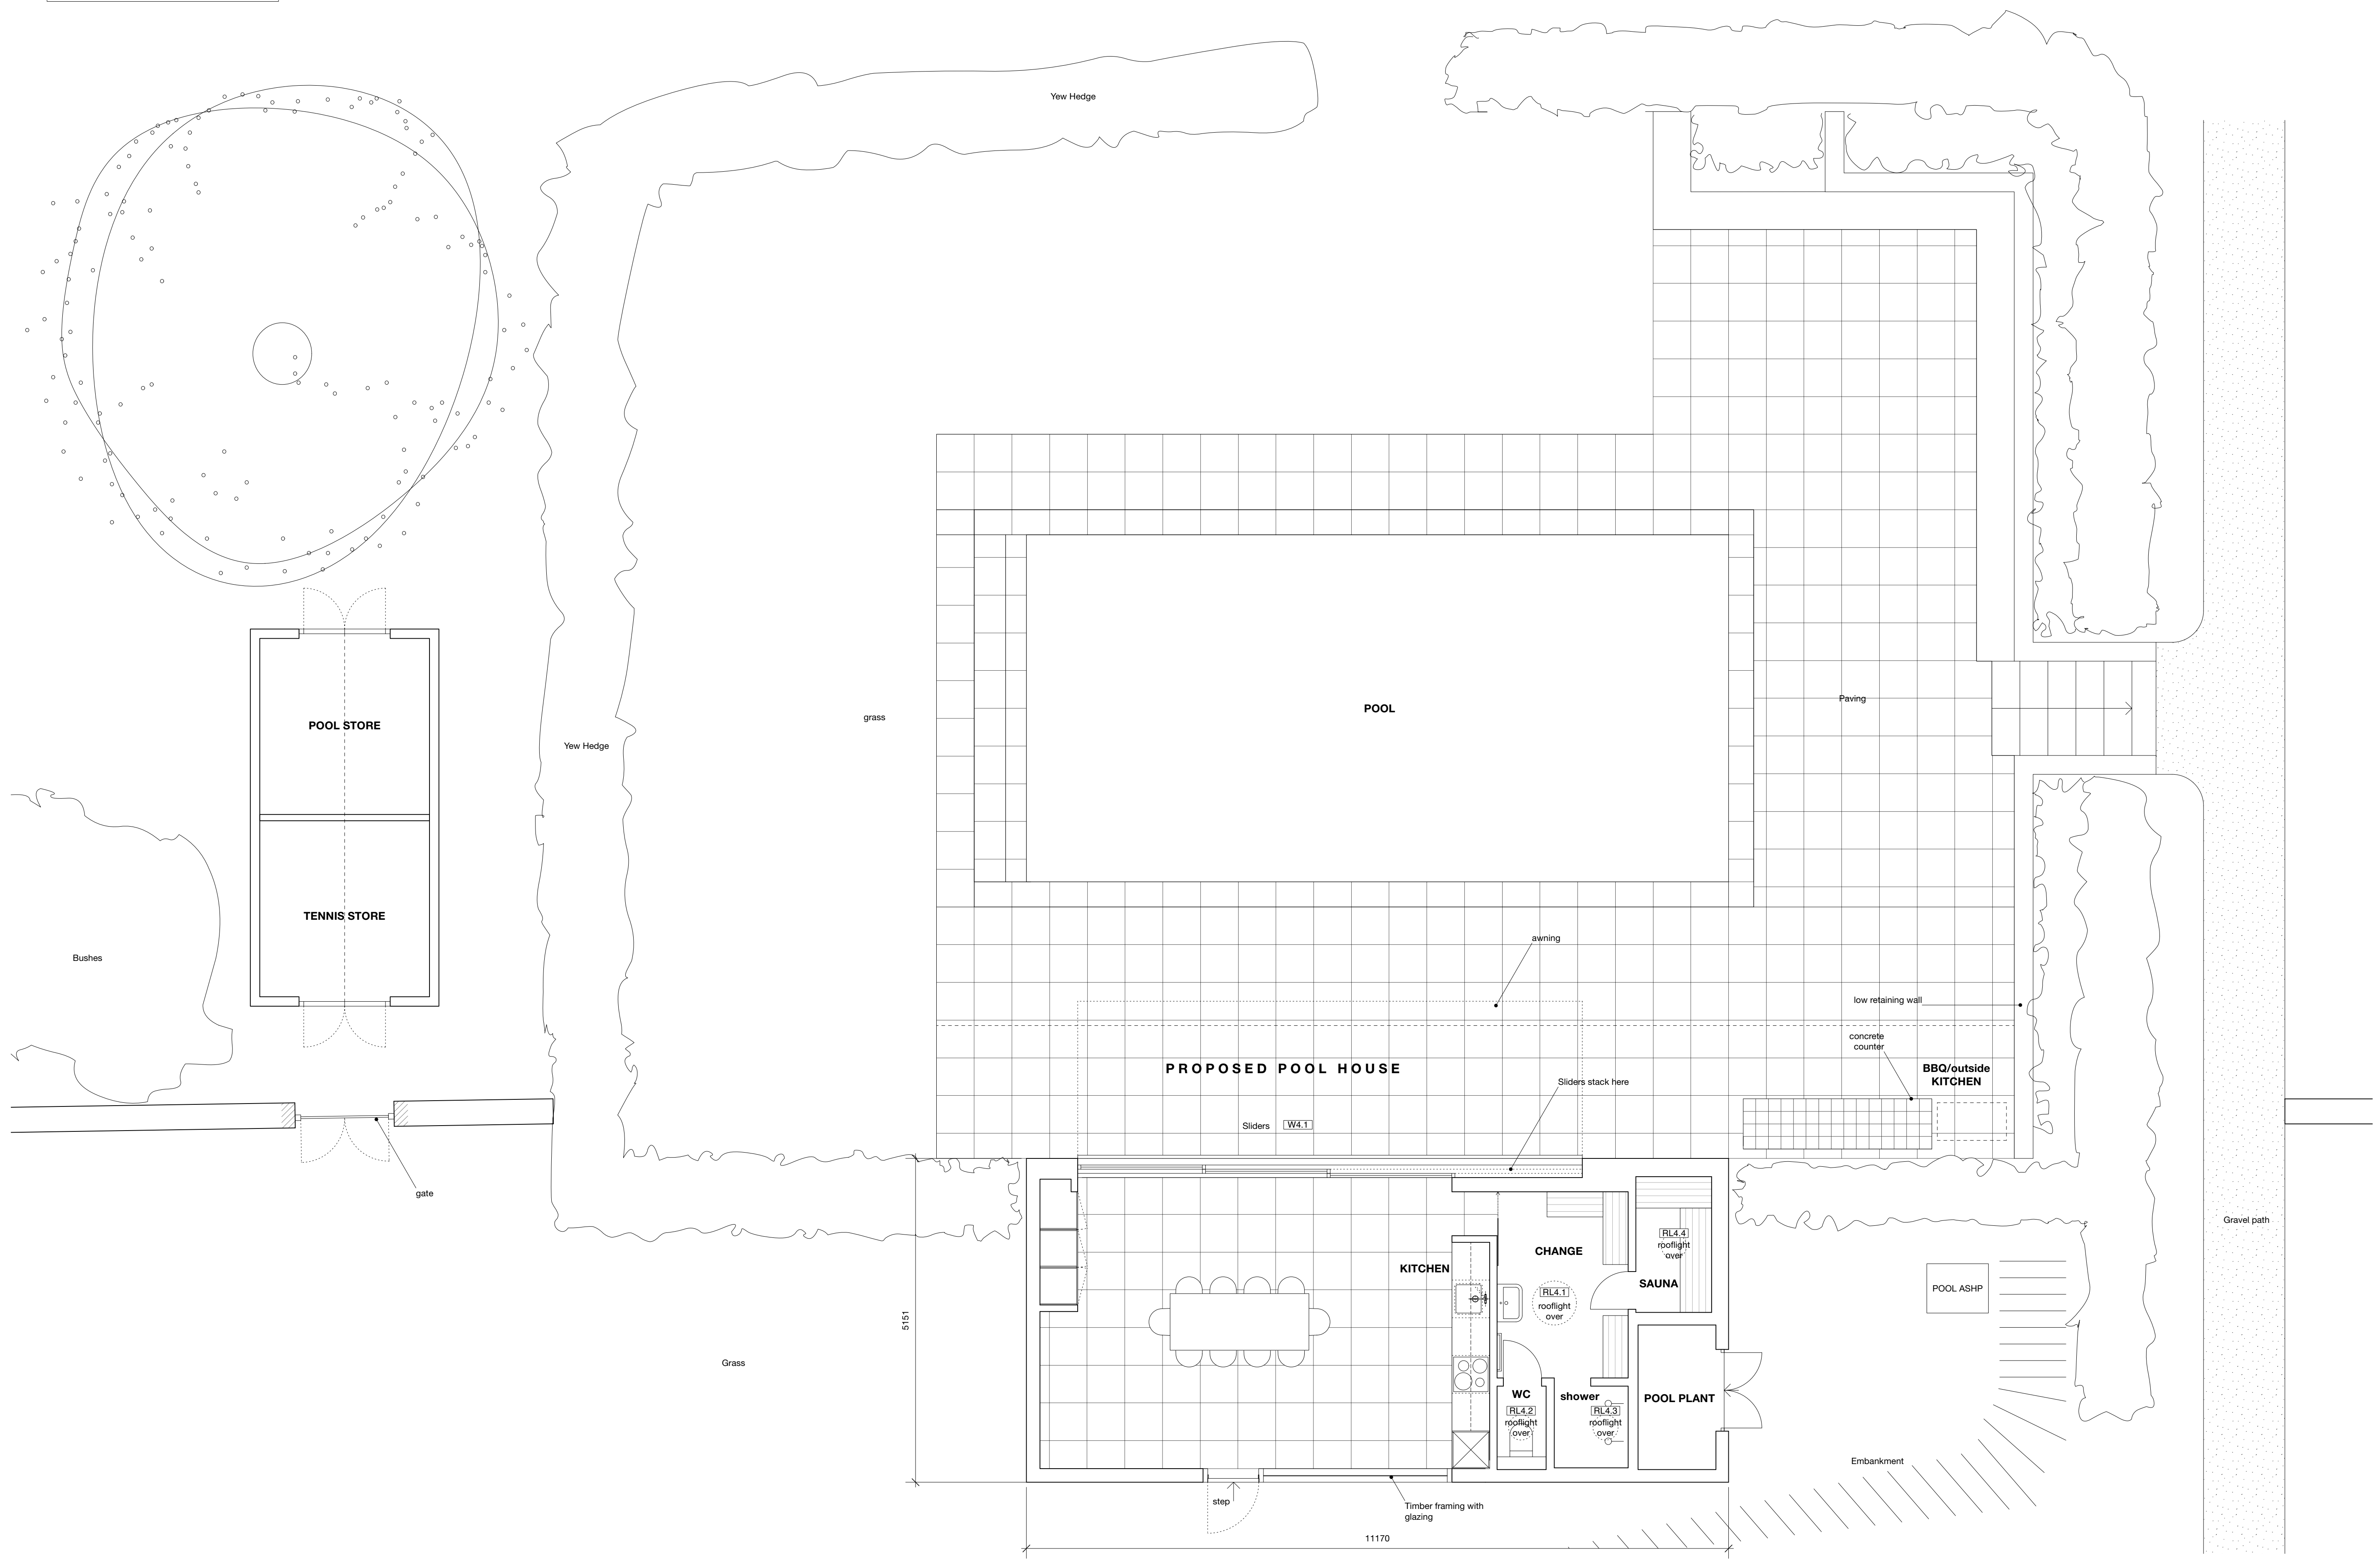

POOL HOUSE - FLOOR PLAN as existing
 Scale 1:50 @A1