


FIRST FLOOR PLAN.



GROUND FLOOR PLAN.

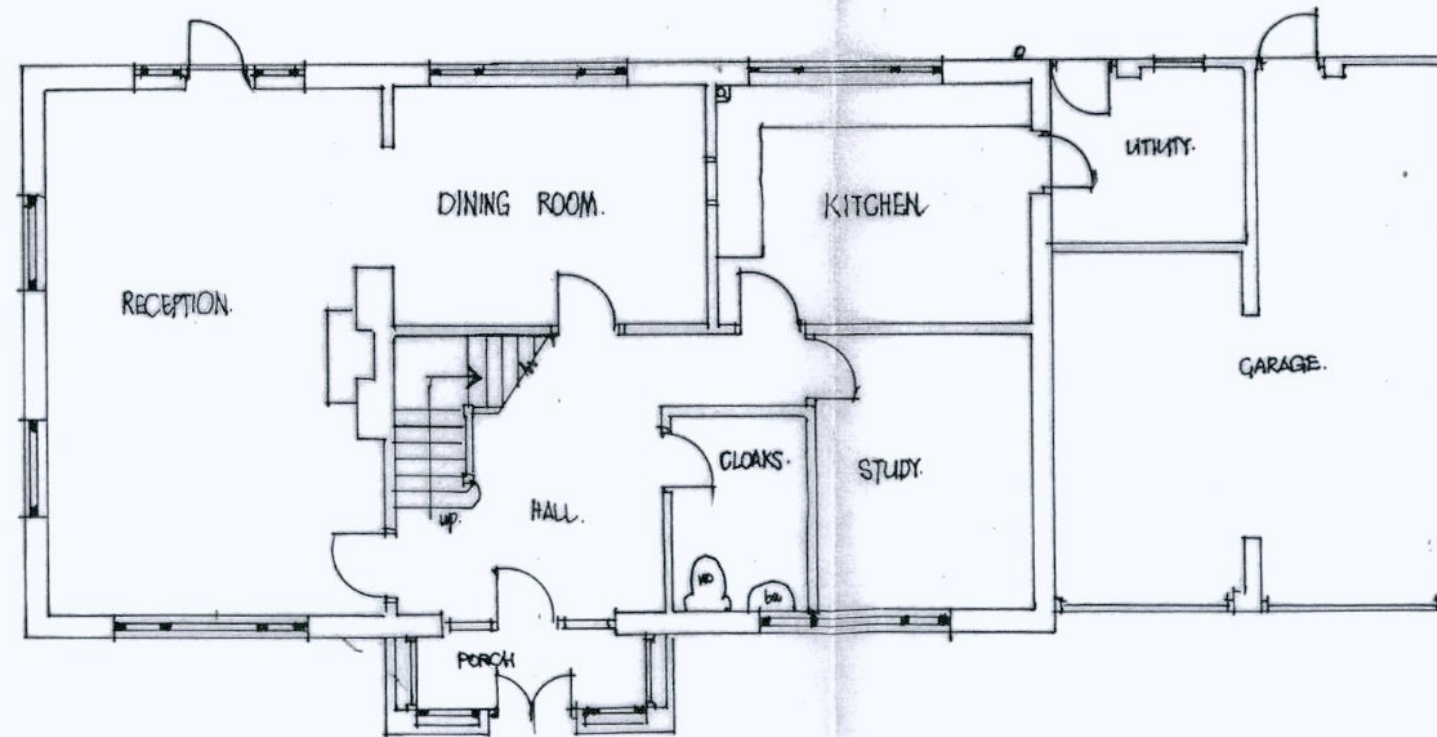

EXISTING FLOOR PLANS.

15 NANCY DOWNS WATFORD HERTS.	
SCALE 1:100 DATE MAY 02 DRAWN E PRG. NO. 552-10A	ELEY & ASSOCIATES 11 OLD HALL CLOSE PINNER MIDDX HA5 4ST.