



REAR ELEVATION.

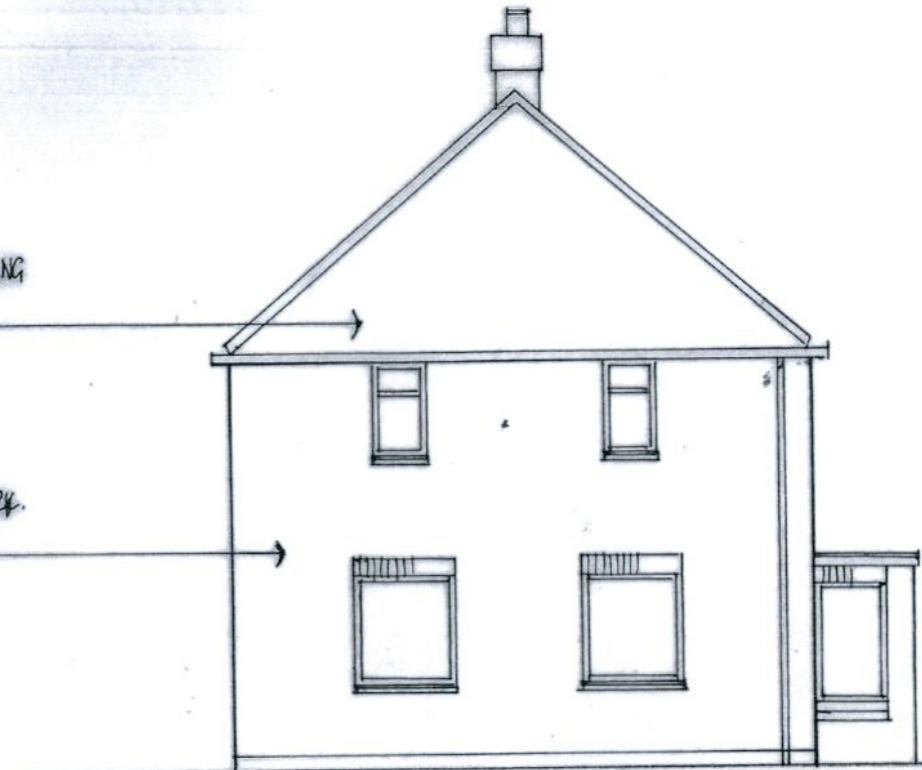

SIDE ELEVATION.



FRONT ELEVATION.

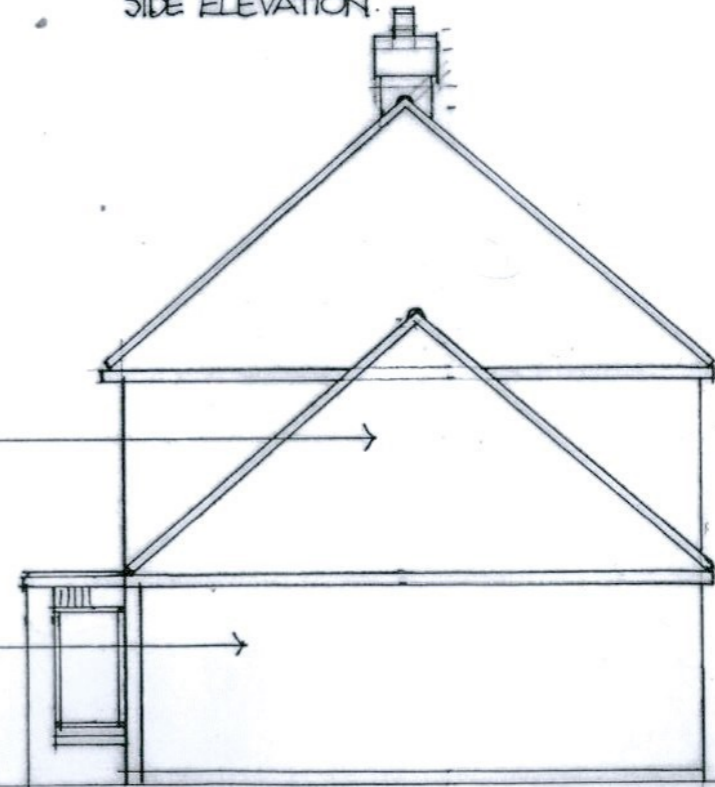

SIDE ELEVATION.

INTERLOCKING
TILES

FACING
BRICKWORK

INTERLOCKING
TILES

FACING
BRICKWORK



EXISTING ELEVATIONS.

15 NANCY DOWNS
WATFORD
HERTS.

SCALE 1:100
DATE MAY 02
DRAWN E
DRG. NO.
552-11A.

ELEY & ASSOCIATES
11 OLD HALL CLOSE
PINNER
MIDDX HA5 4ST.