


EXISTING FIRST FLOOR

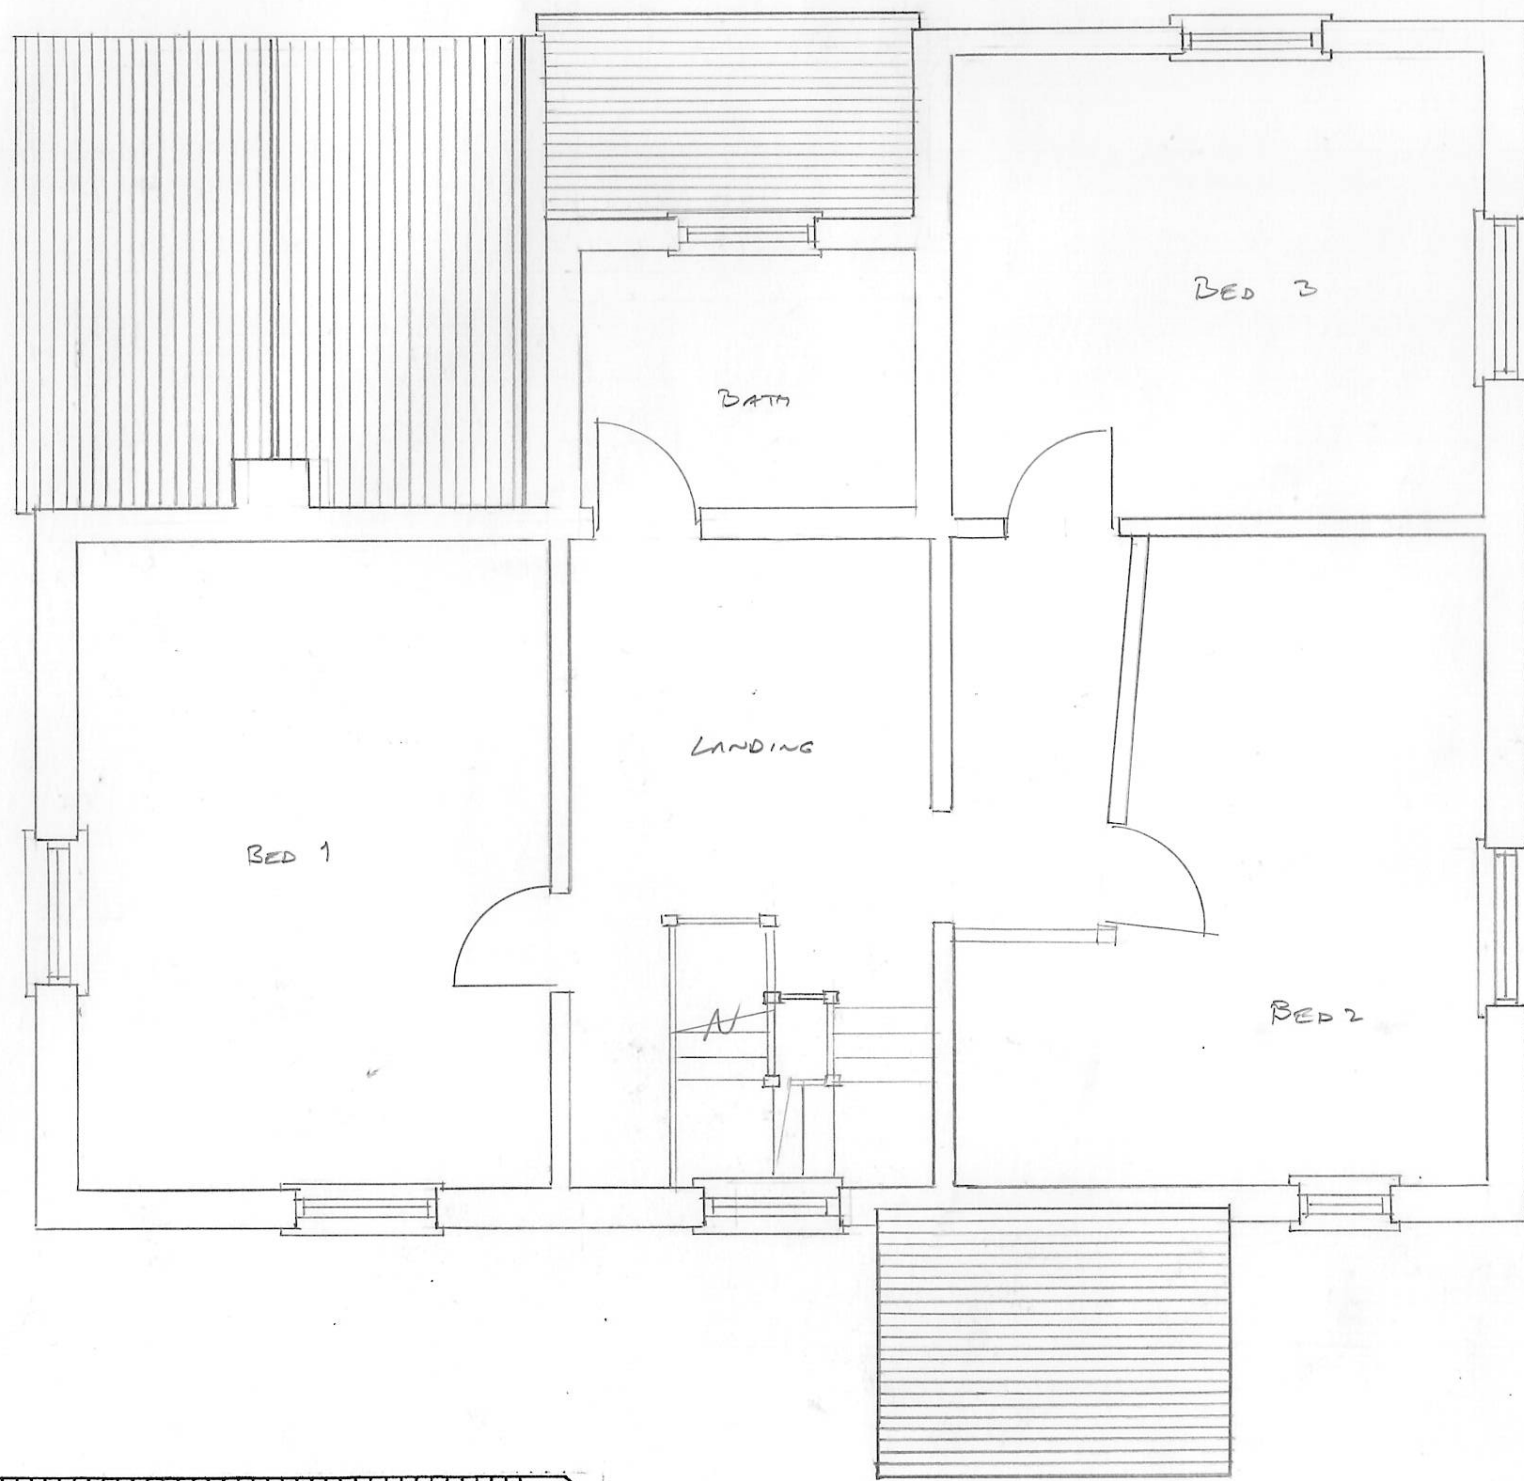

--	--	--

Rev:	Date:	Details:
------	-------	----------

Drawing Status:
FOR PLANNING APPROVAL

© This drawing is the property and copyright of H Plans Ltd. and shall not, without written consent, be copied, reproduced or communicated to a third party.

H Plans Limited
Telephone Number: 07887 - 606742
E-Mail Address: hplansltd@hotmail.co.uk

Project:
LITTLE BRAGMANS
BRAGMANS LANE
BARRATT

Client:
MR. + MRS. POUND'S

Drawing Title:
TWO STOREY FRONT EXT
EXIST 1ST FLOOR PLAN

Scale: 1:50	Date: 07.10.21
-------------	----------------

Drawing No: 21/0635/10	Rev:
------------------------	------

