


PROPOSED FIRST FLOOR

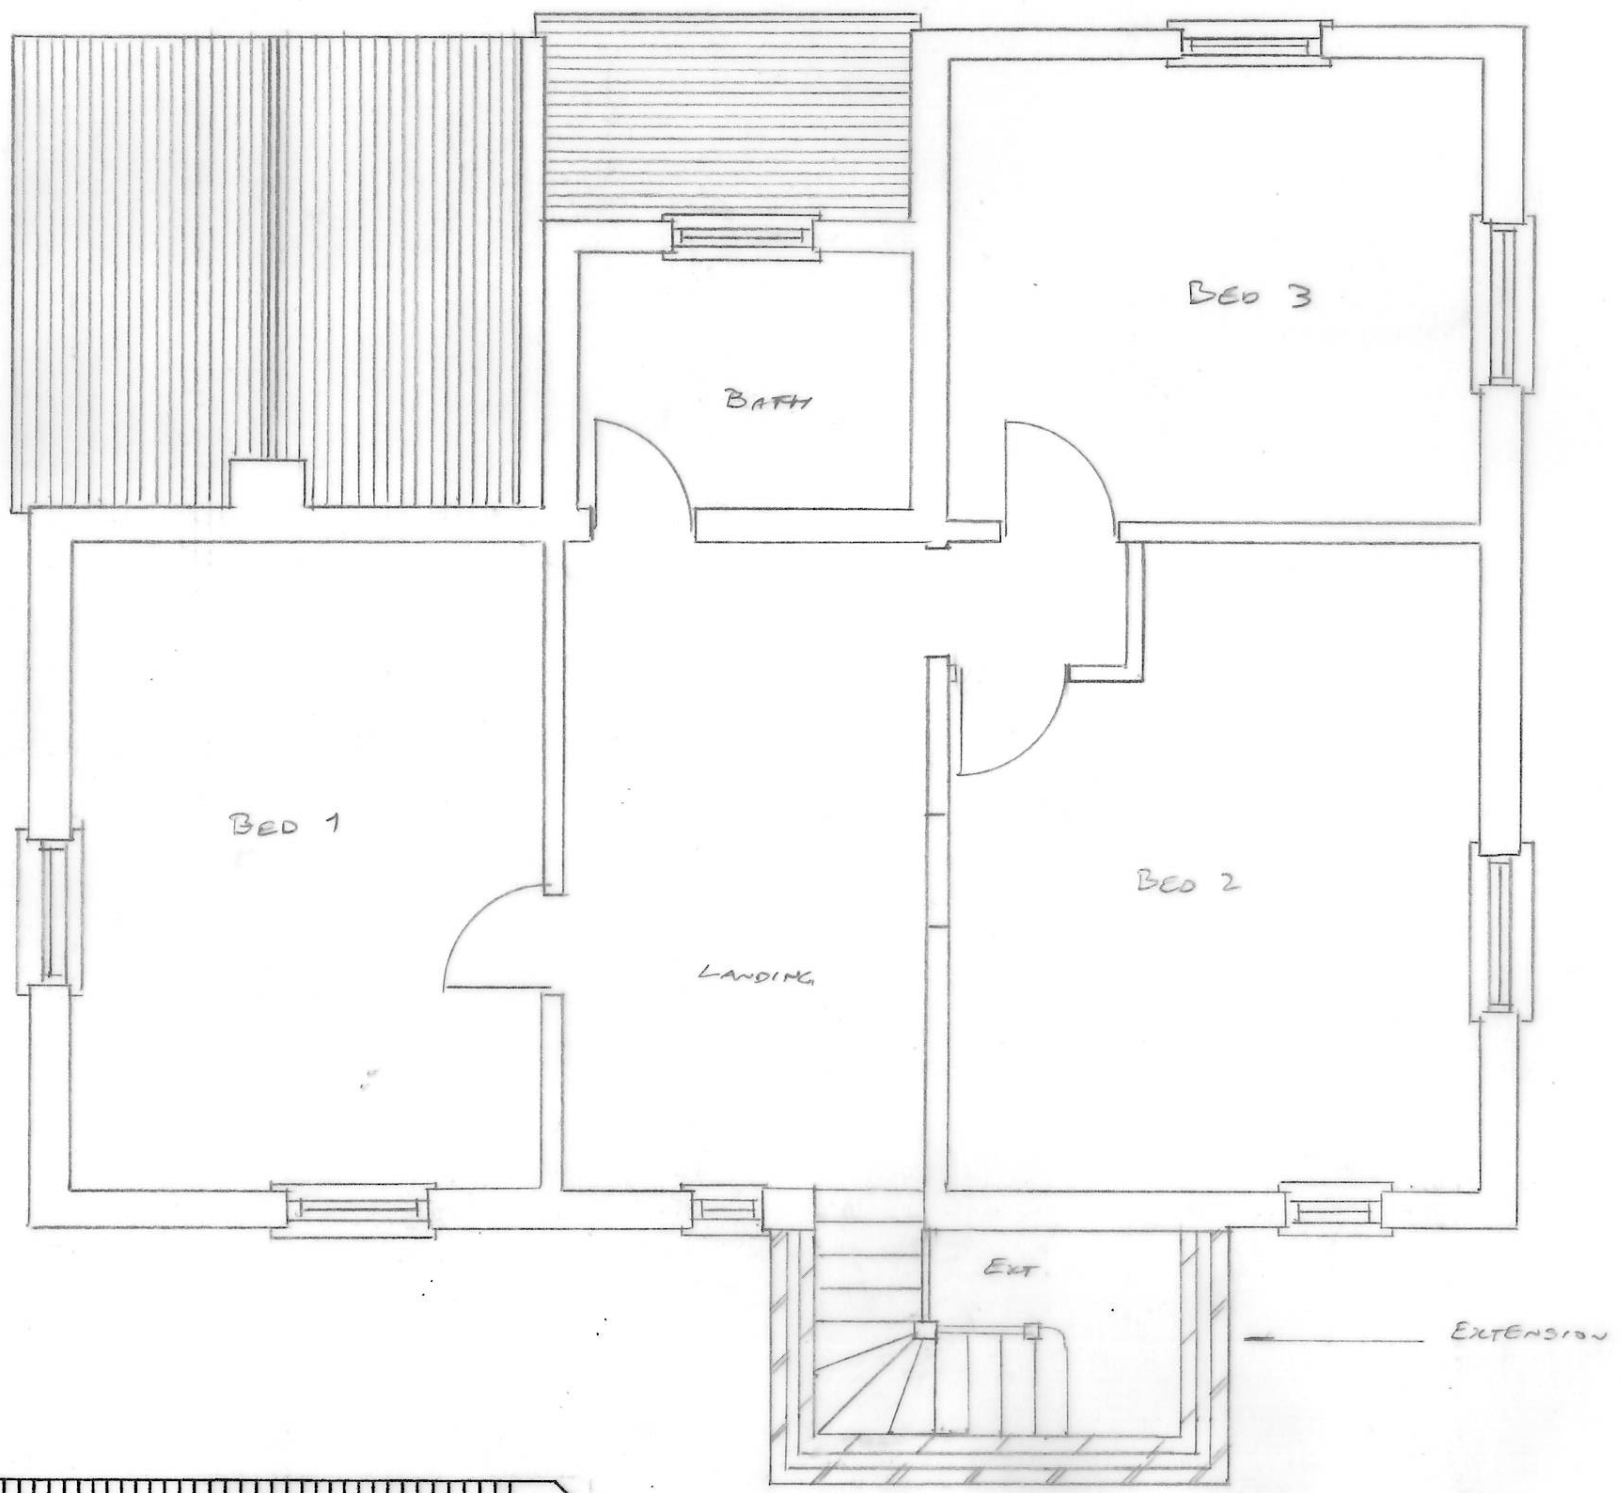

Rev: Date: Details:

Drawing Status:
FOR PLANNING APPROVAL

© This drawing is the property and copyright of H Plans Ltd. and shall not, without written consent, be copied, reproduced or communicated to a third party.

H Plans Limited
 Telephone Number: 07887 - 606742
 E-Mail Address: hplansltd@hotmail.co.uk

Project:
 LITTLE BRAGMANS
 BRAGMANS LINE
 SARRETT

Client:
 MR. + MRS. POUNDS

Drawing Title:
 TWO STOREY FRONT EXT
 PROP 1ST FLOOR PLAN

Scale: 1/50. **Date:** 07.10.21

Drawing No: 21/0635/11 **Rev:**

