




GROUND FLOOR PLAN
(1:50)

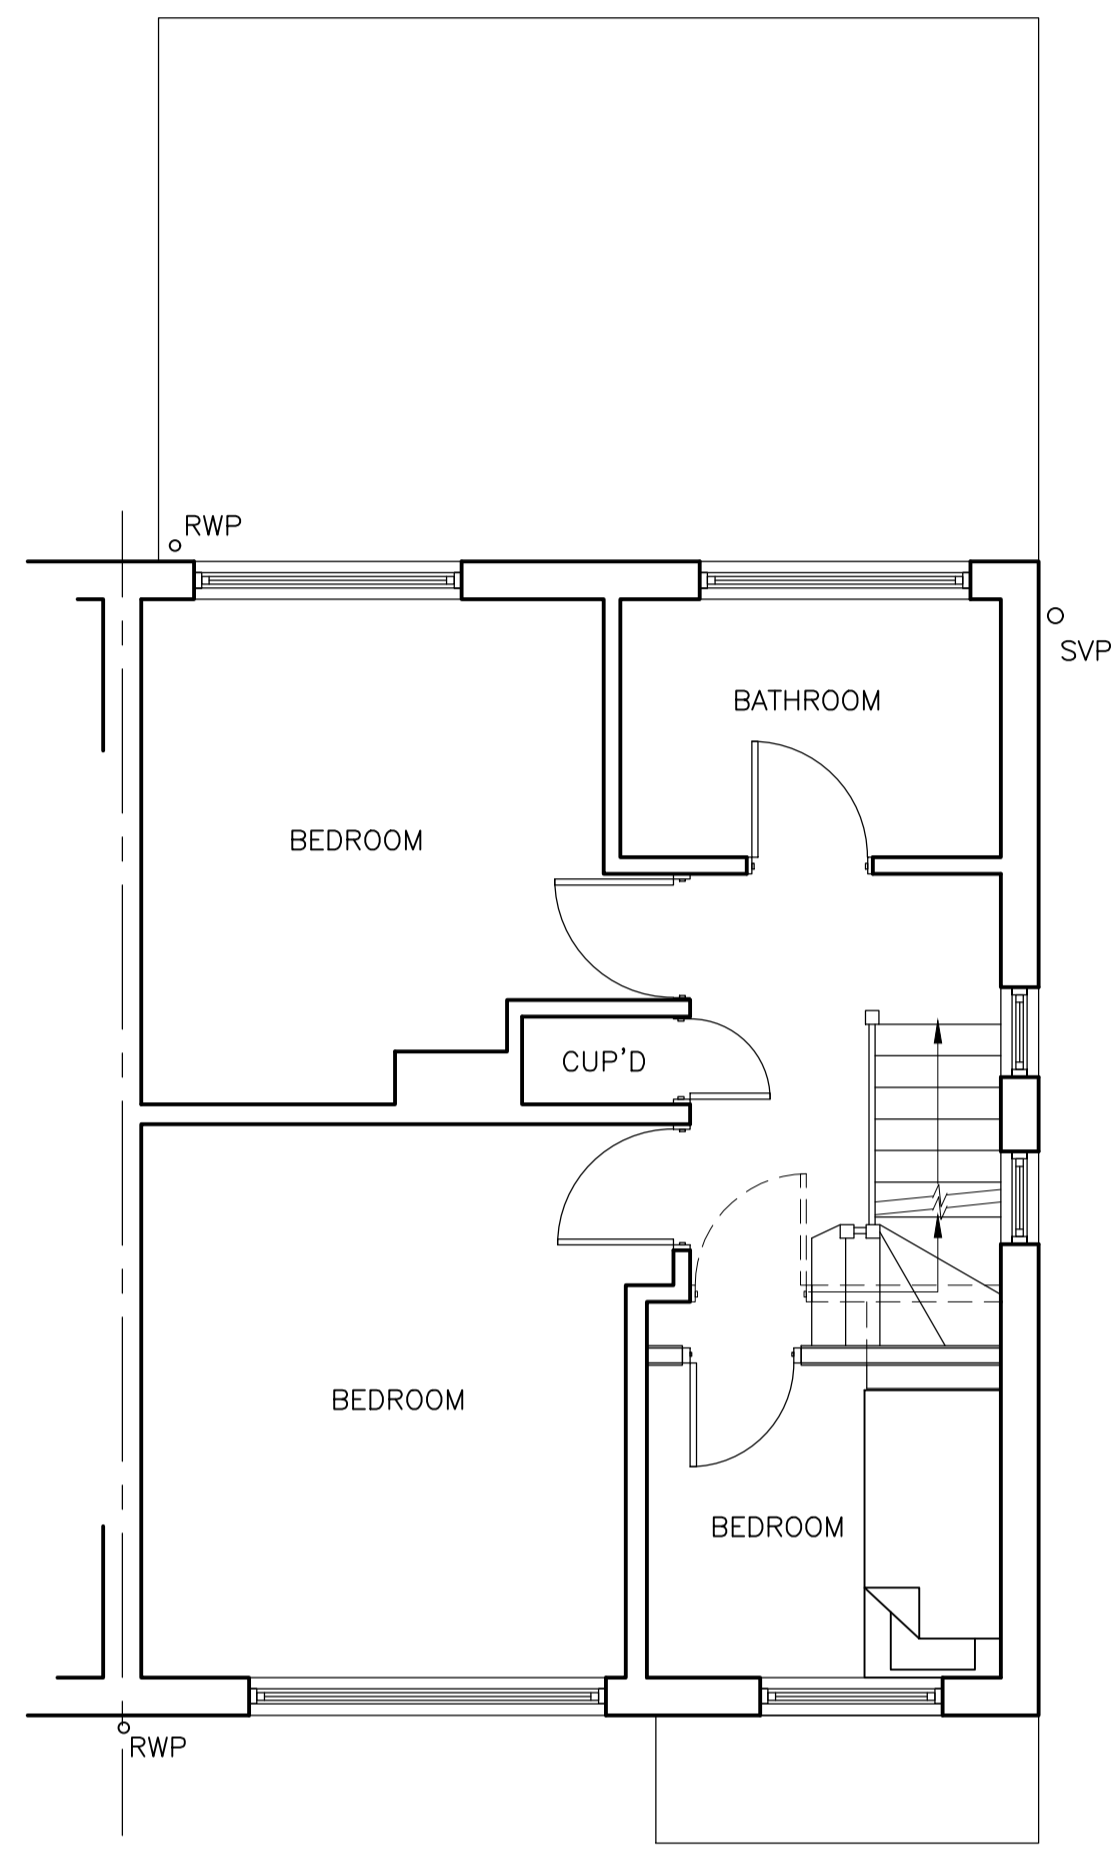


FIRST FLOOR PLAN
(1:50)

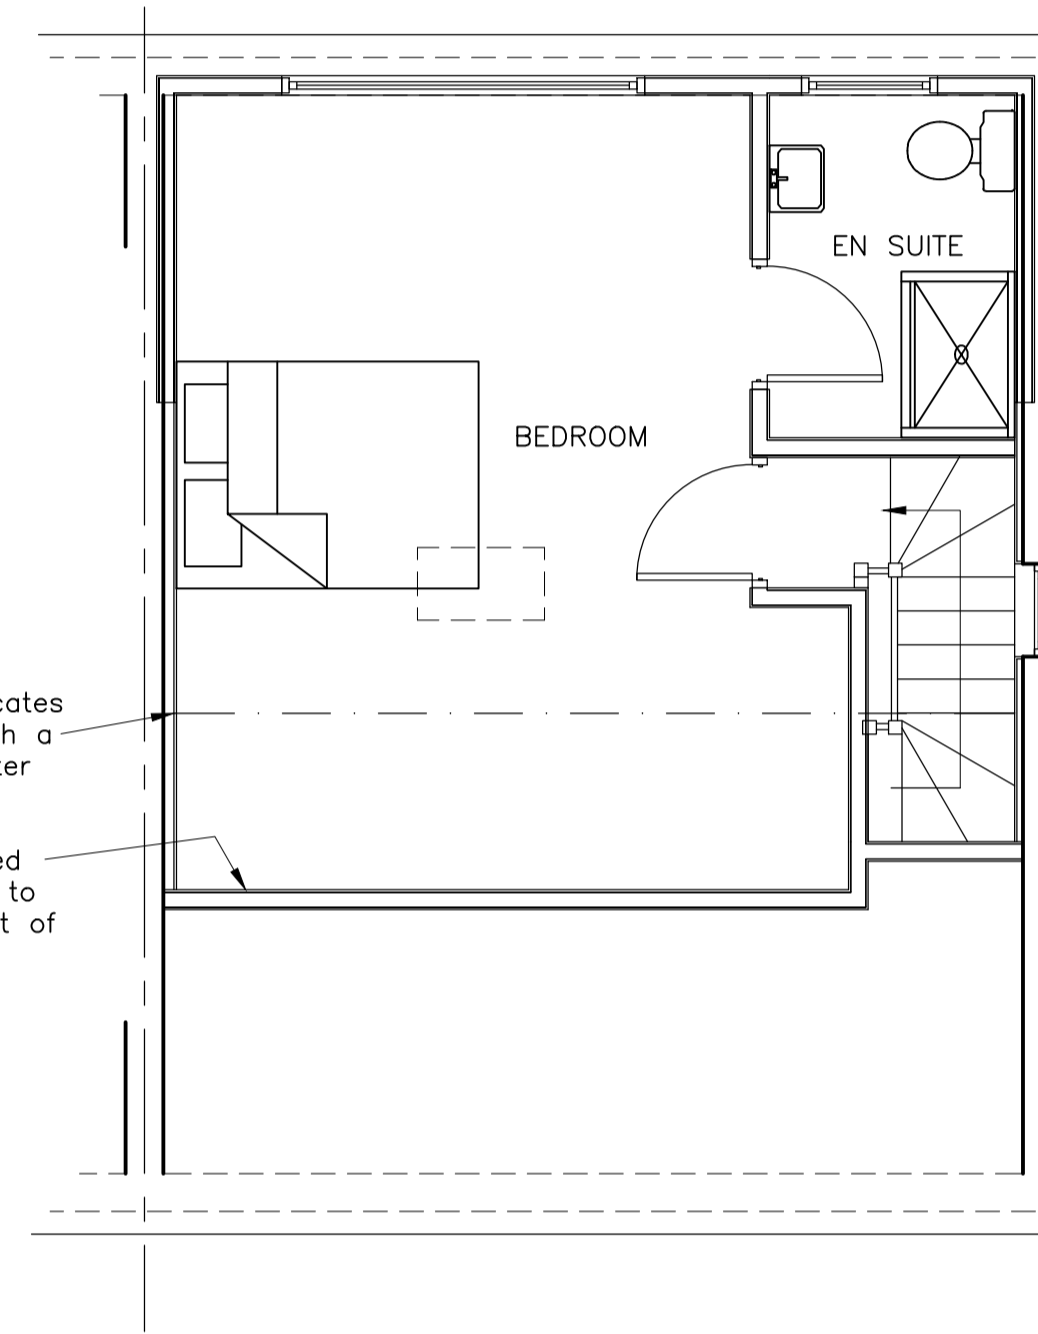


SECOND FLOOR PLAN
(1:50)

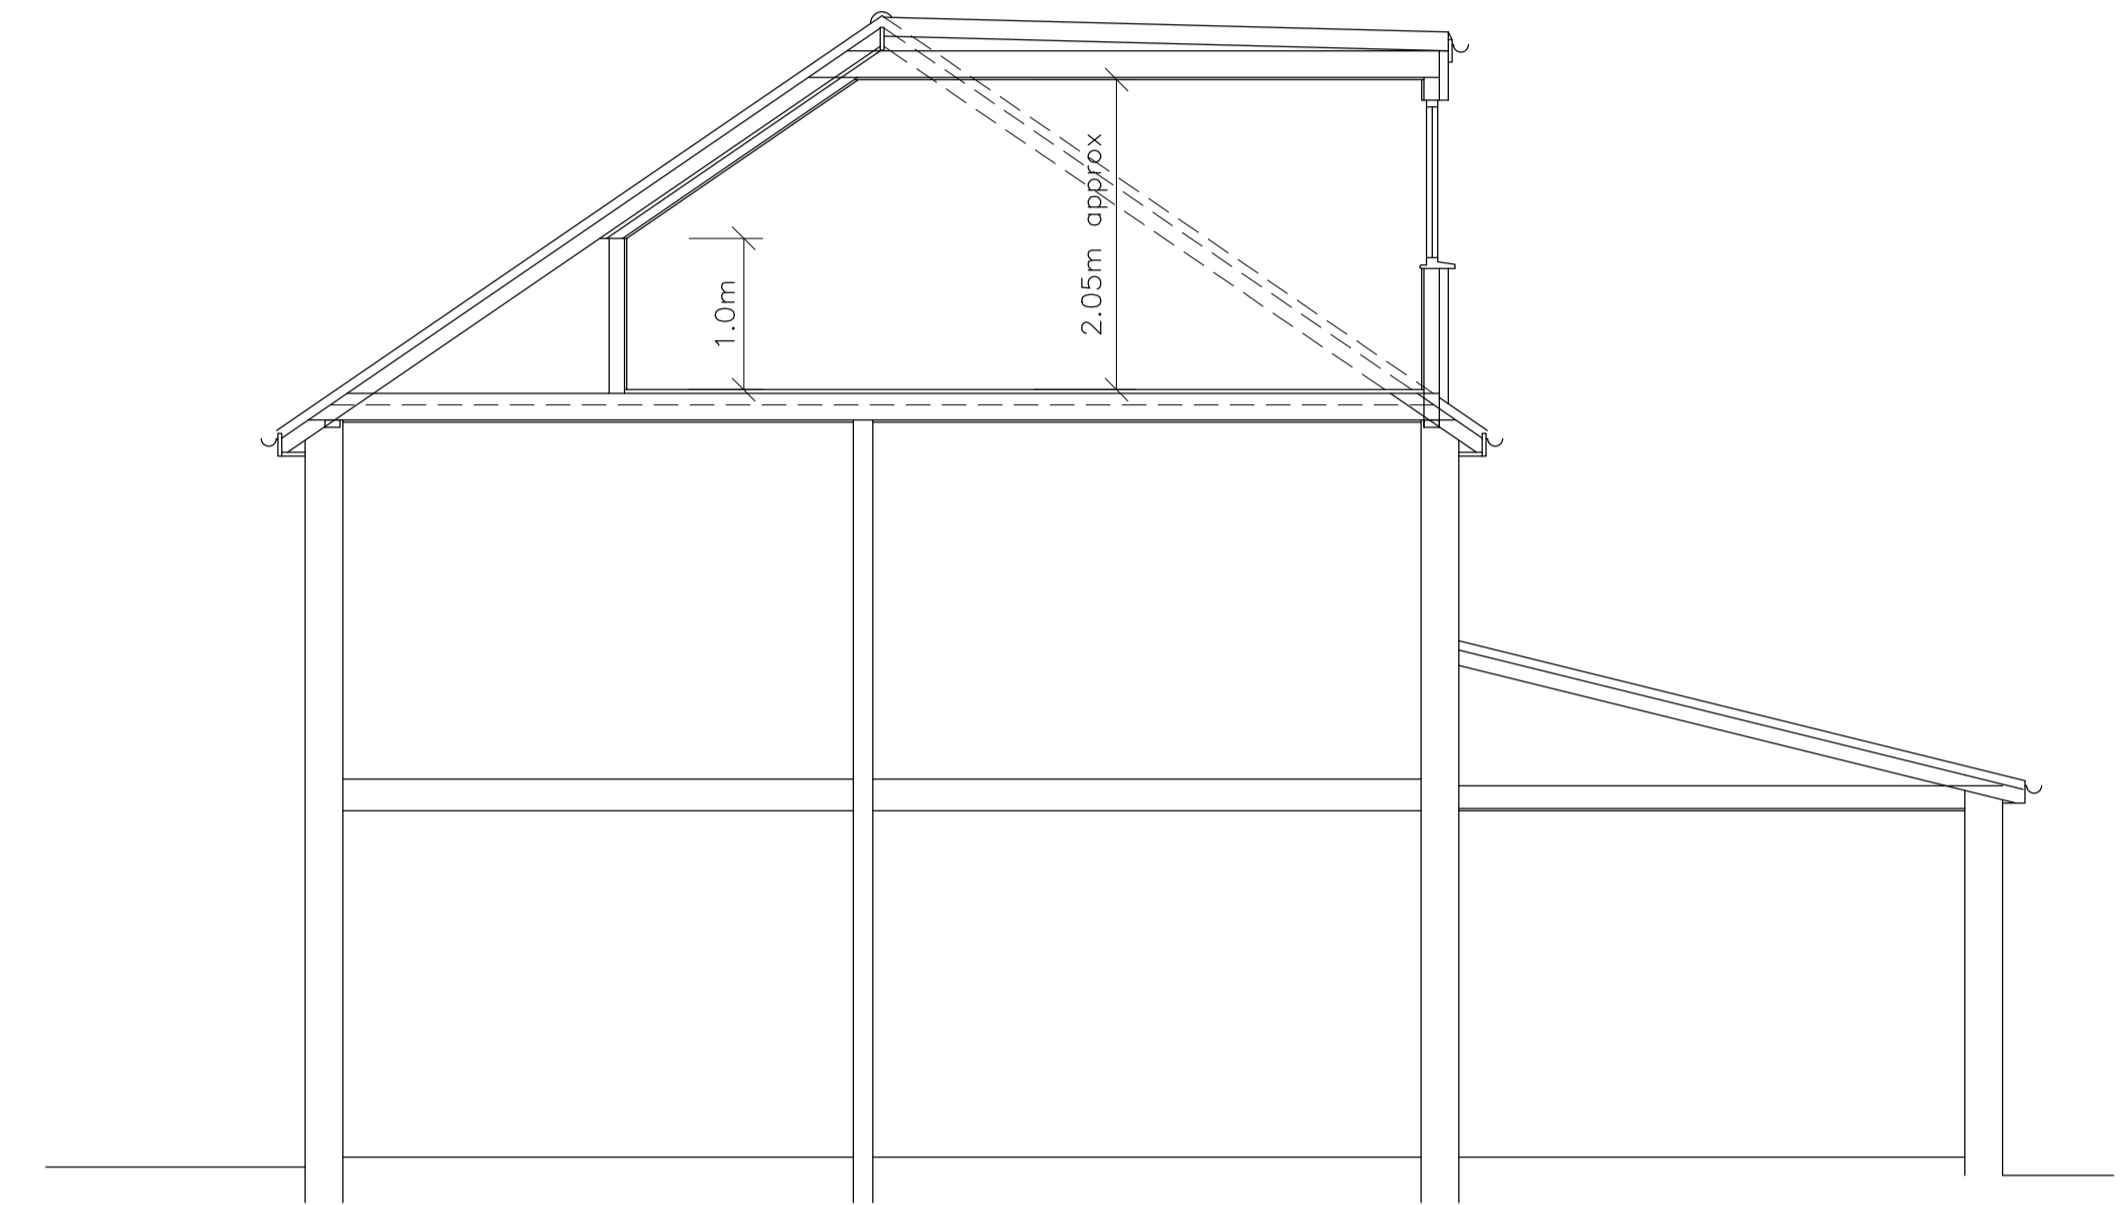

ILLUSTRATIVE SECTION
(1:50)

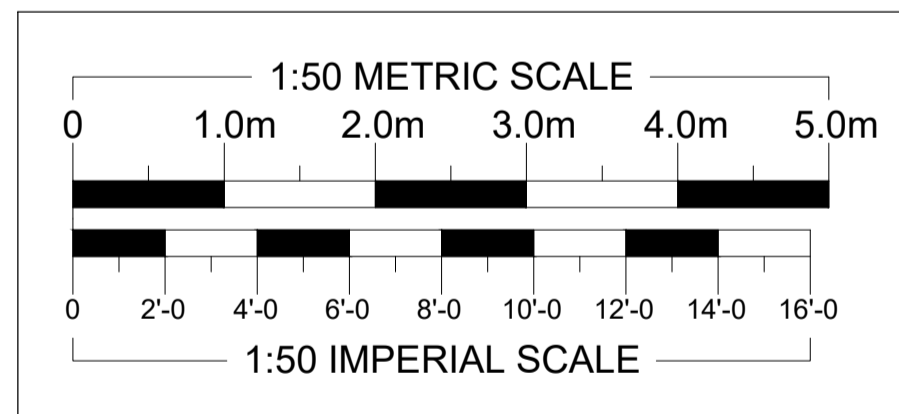


REAR ELEVATION
(1:100)

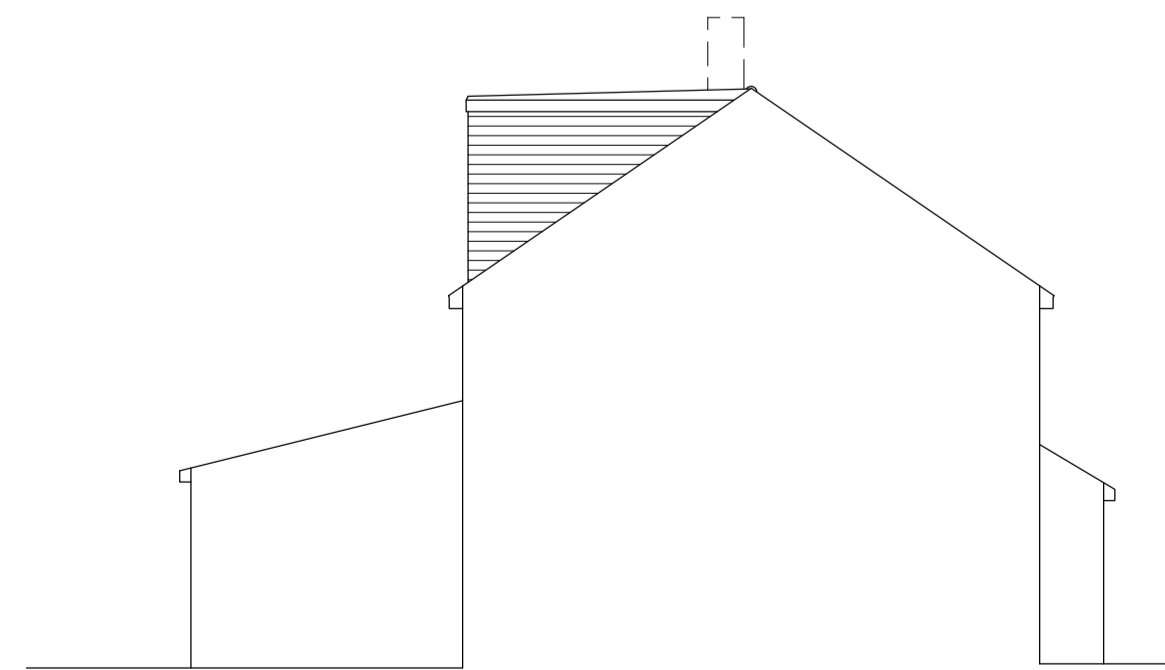


LEFT ELEVATION
(1:100)



FRONT ELEVATION
(1:100)

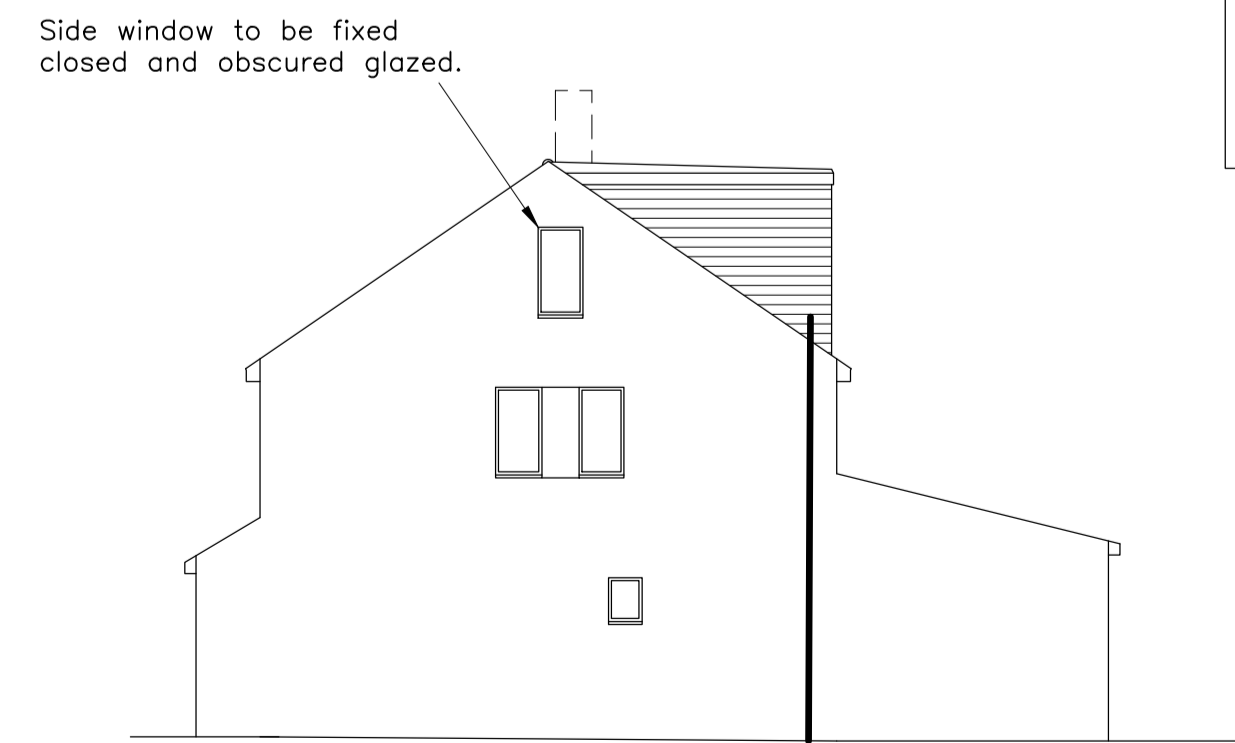

RIGHT ELEVATION
(1:100)

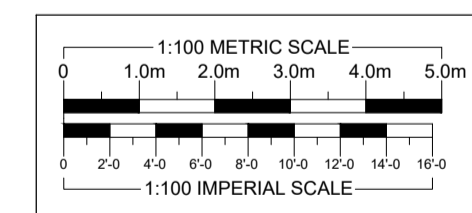

REVISIONS	DATE

ARTHUR J. FERRYMAN & ASSOCIATES
ARCHITECTURAL CONSULTANTS • SURVEYORS
128 HIGH STREET • BUSHEY • HERTS • WD23 3DE
Tel: 020 8950 0508 Email: office@aferryman.co.uk

TITLE
PROPOSED LOFT CONVERSION

ADDRESS
30 St Peters Close
Rickmansworth
WD3 8UY

CLIENT
Mrs Pang

SCALE AS SHOWN @A1 DRAWN DATE 09/21

DRAWING **221129/02** REV.