


Plan & Front Elevation as existing

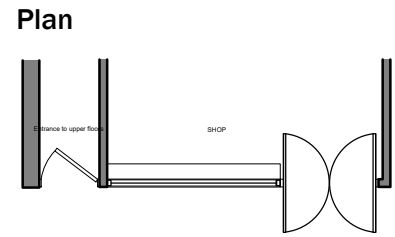

Front Elevation as proposed



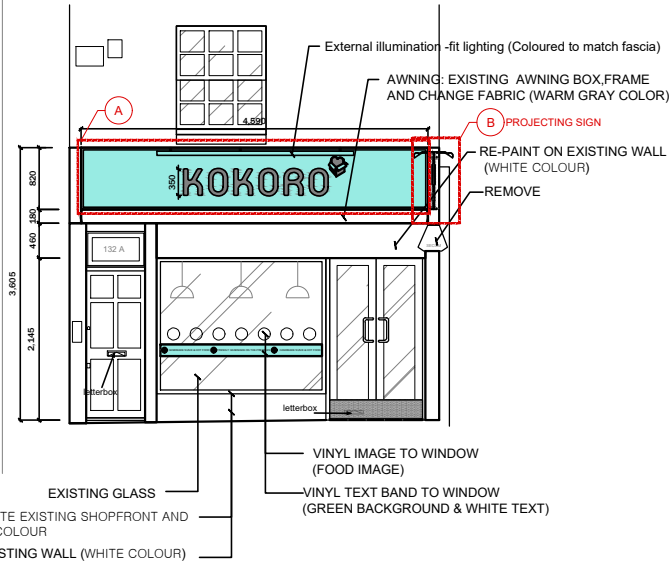


Photo of existing & fascia

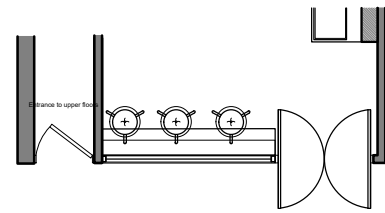

Proposal new shop fascia design

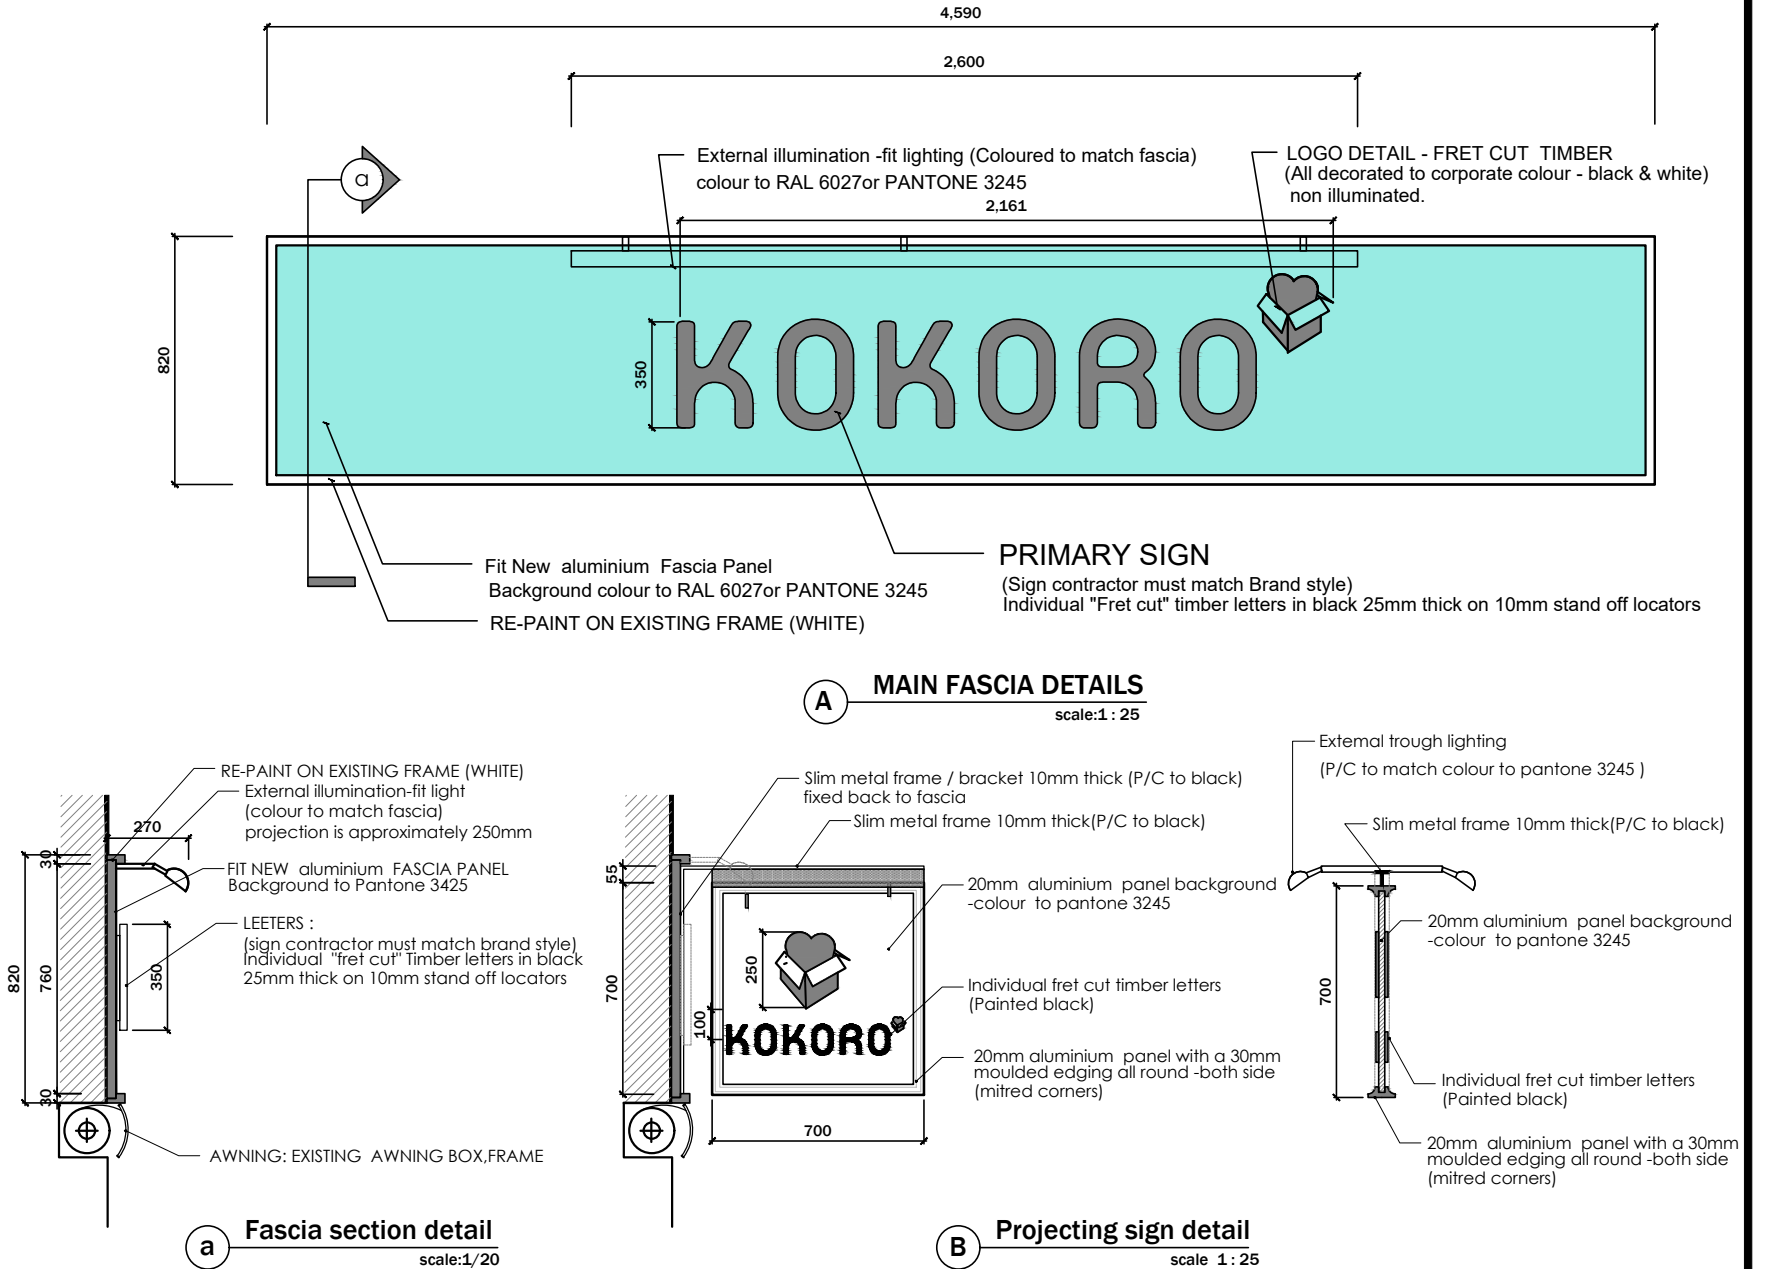

PHOTO\_KOKORO shop front design



SHOP FRONT

SCALE  
A3:100

1

SHOP FRONT\_DETAIL AND PROJECTING SIGN

SCALE  
A3 1:25

2



SHOP FRONT AS EXISTING & PROPOSED \_SEVEN OAKS

SCALE  
A3 : 1/100  
A3 : 1/25

DRAWING BY  
GUSEUL KIM  
CHECKED BY

CONSTRUCTION BY  
DATE  
27. SEP. 2021

DRAWING NO.  
K-06  
ADDRESS  
132 High Street, Sevenoaks