


**01 Proposed East Elevation**  
1:100 @A3

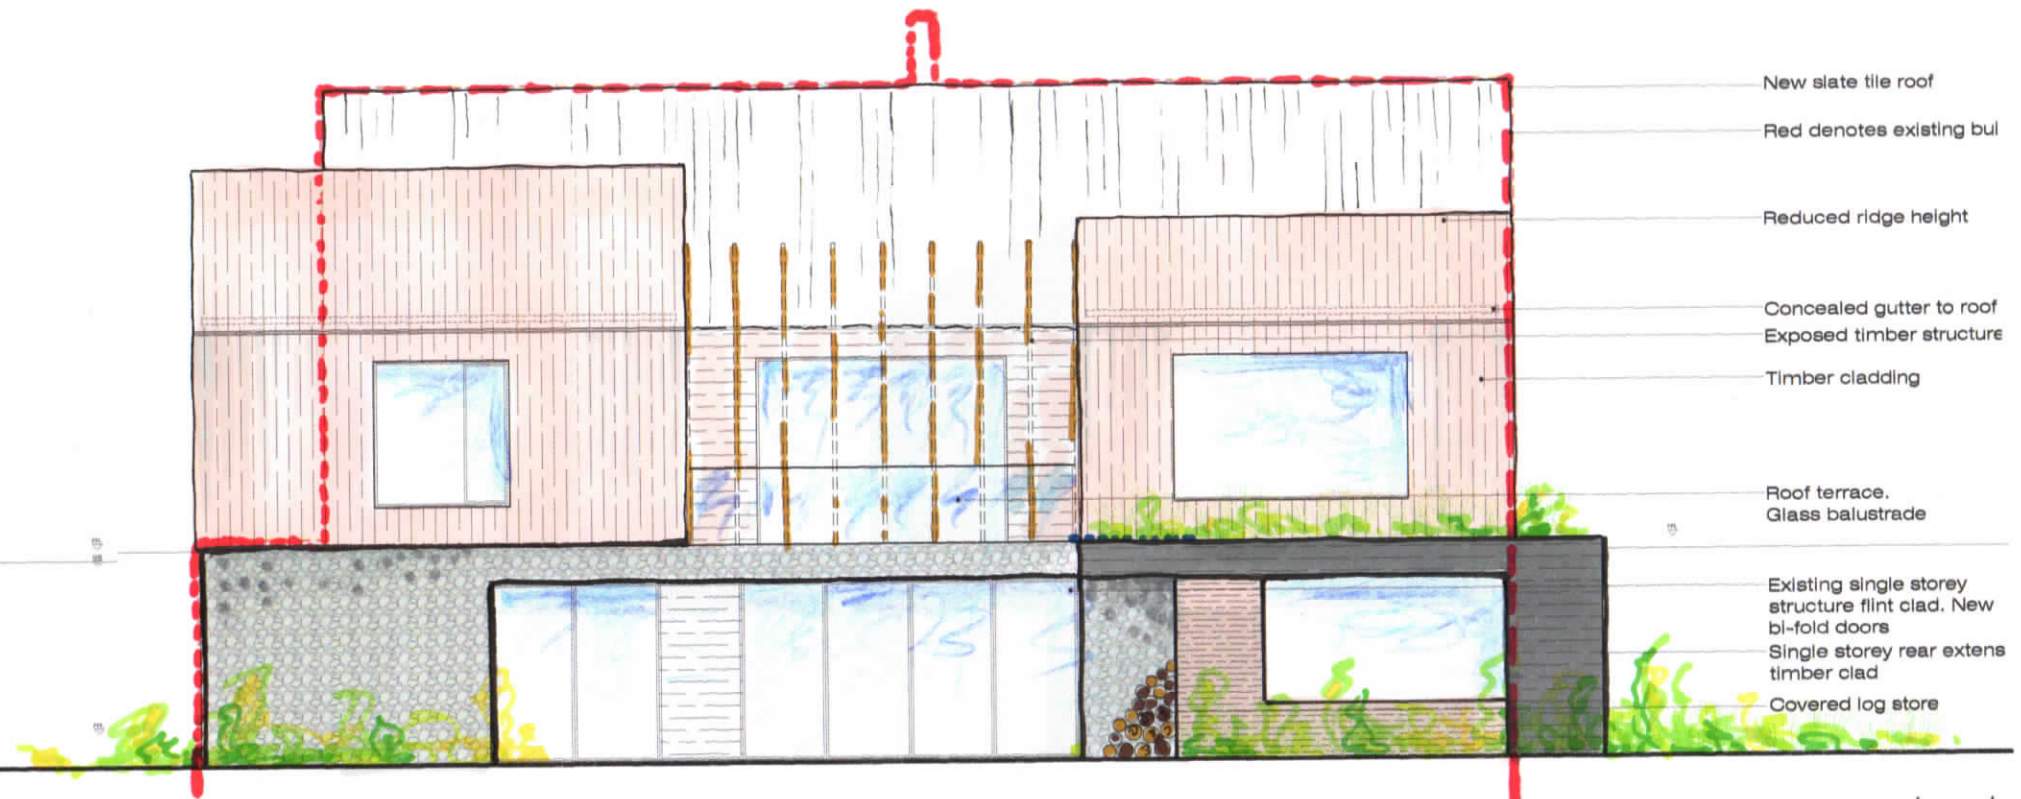

**02 Proposed West Elevation**  
1:100 @A3

- EXISTING WALLS
- PROPOSED CONSTRUCTION



Revision	Details of Revision	Revised By	Checked By	Revision Date
<b>MOREHEN ARCHITECTS Ltd</b>				
<small>69 Stone Street, Kent, TN1 2QU W. www.MorehenArchitecture.co.uk E. info@morehenarchitects.co.uk</small>				
Property Address Lieney, Spring Hill, Fordcombe, Kent, TN3 0SD				
Drawing Name <b>PROPOSED ELEVATIONS</b>		Drawing N° <b>01112-P-356</b>		Revision <b>A</b>
Computer File Name 01_225.dwg	Date 20-06-2021	Drawing Scale 1:100 @ A3		
Drawing Status <b>PLANNING</b>		Drawn By DM		
<small>ALL DIMENSIONS MUST BE CHECKED ON SITE. DO NOT SCALE OFF THIS DRAWING EXCEPT FOR PLANNING PURPOSES.</small>				