


01 Proposed North Elevation
1:100 @A3



02 Proposed South Elevation
1:100 @A3

- EXISTING WALLS
- PROPOSED CONSTRUCTION

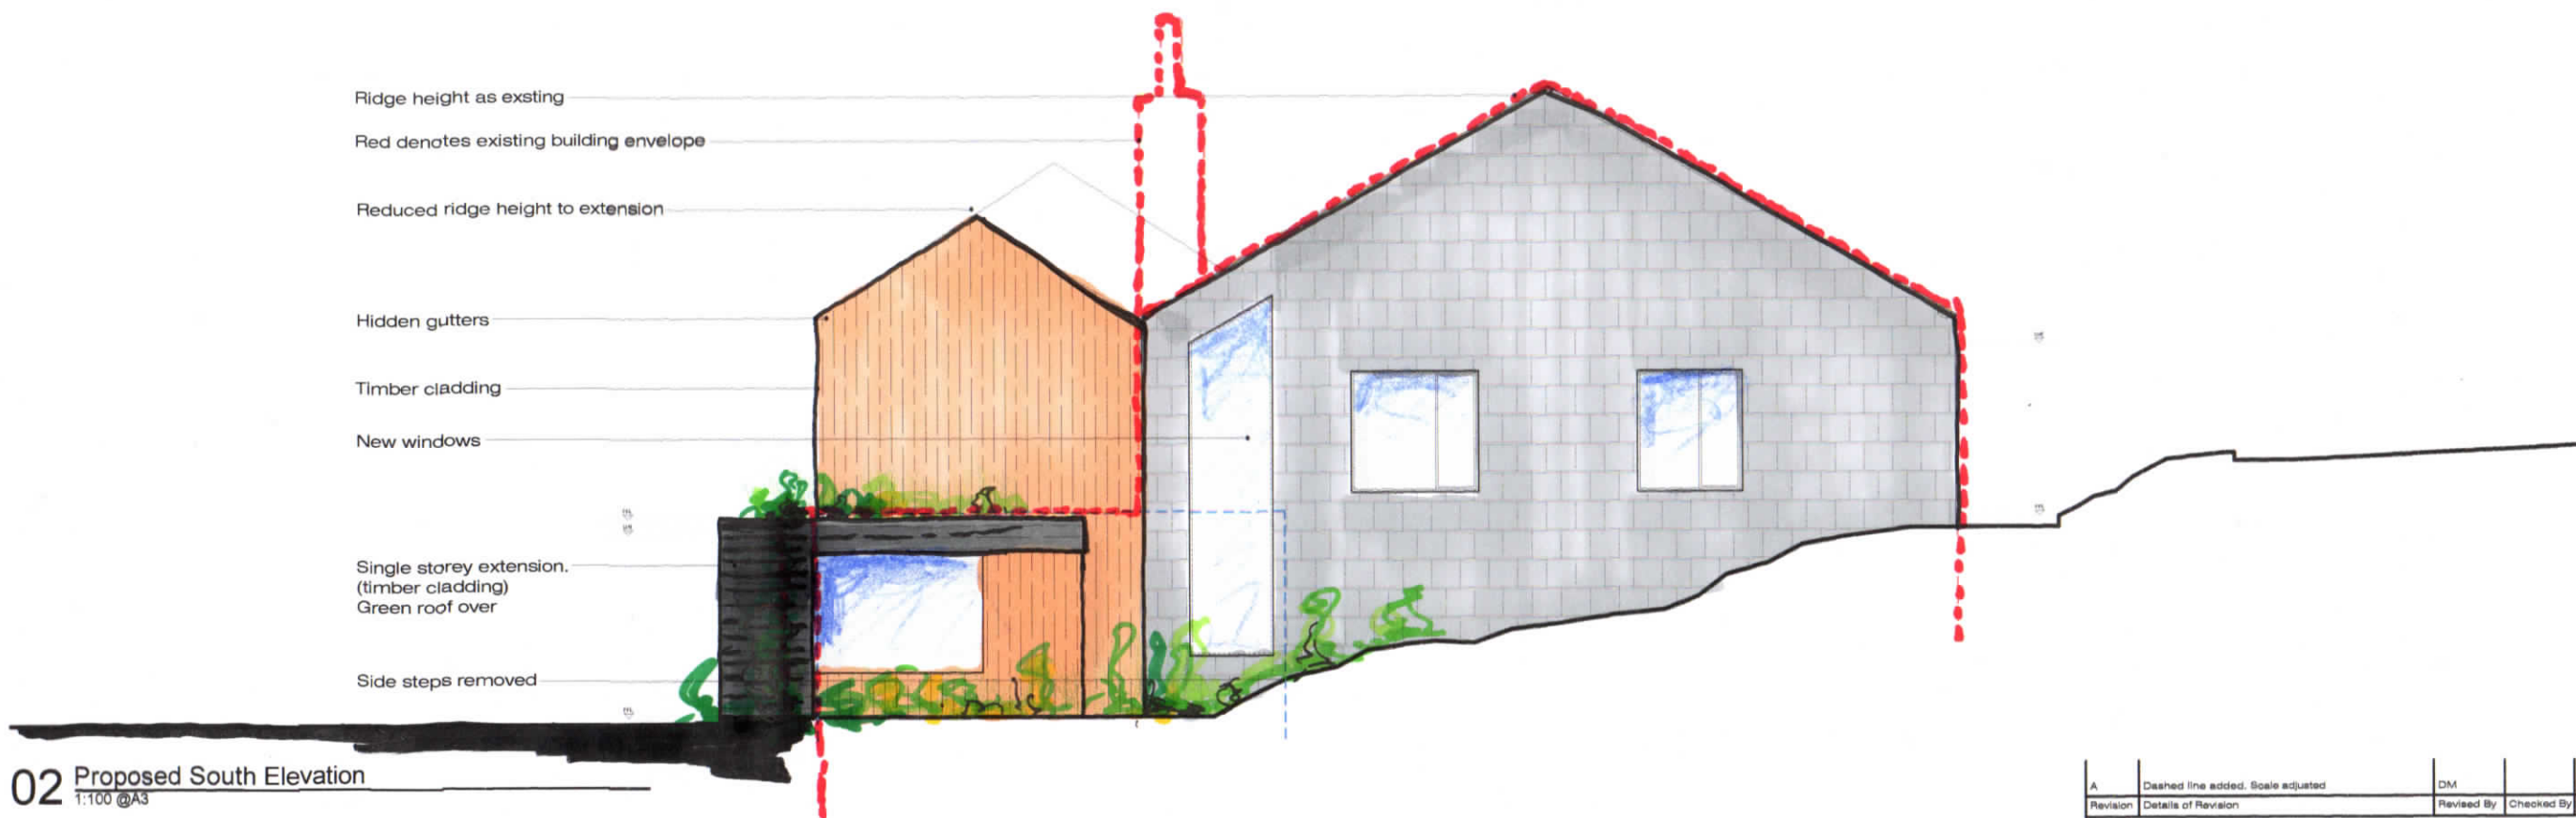

A	Dashed line added. Scale adjusted	DM		06.10.2021
Revision	Details of Revision	Revised By	Checked By	Revision Date
MOREHEN ARCHITECTS Ltd				
<small>69 Stone Street, Kent, TN1 2QU W. www.MorehenArchitecture.co.uk E. info@morehenarchitecture.co.uk</small>				
Property Address Lisney, Spring Hill, Fordcombe, Kent, TN3 0SD				
Drawing Name PROPOSED ELEVATIONS		Drawing N° 01112-P-355		Revision A
Computer File Name 01_225.dwg	Date 20-06-2021	Drawing Scale 1:100 @ A3		
Drawing Status PLANNING		Drawn By DM		
<small>ALL DIMENSIONS MUST BE CHECKED ON SITE. DO NOT SCALE OFF THIS DRAWING EXCEPT FOR PLANNING PURPOSES.</small>				