



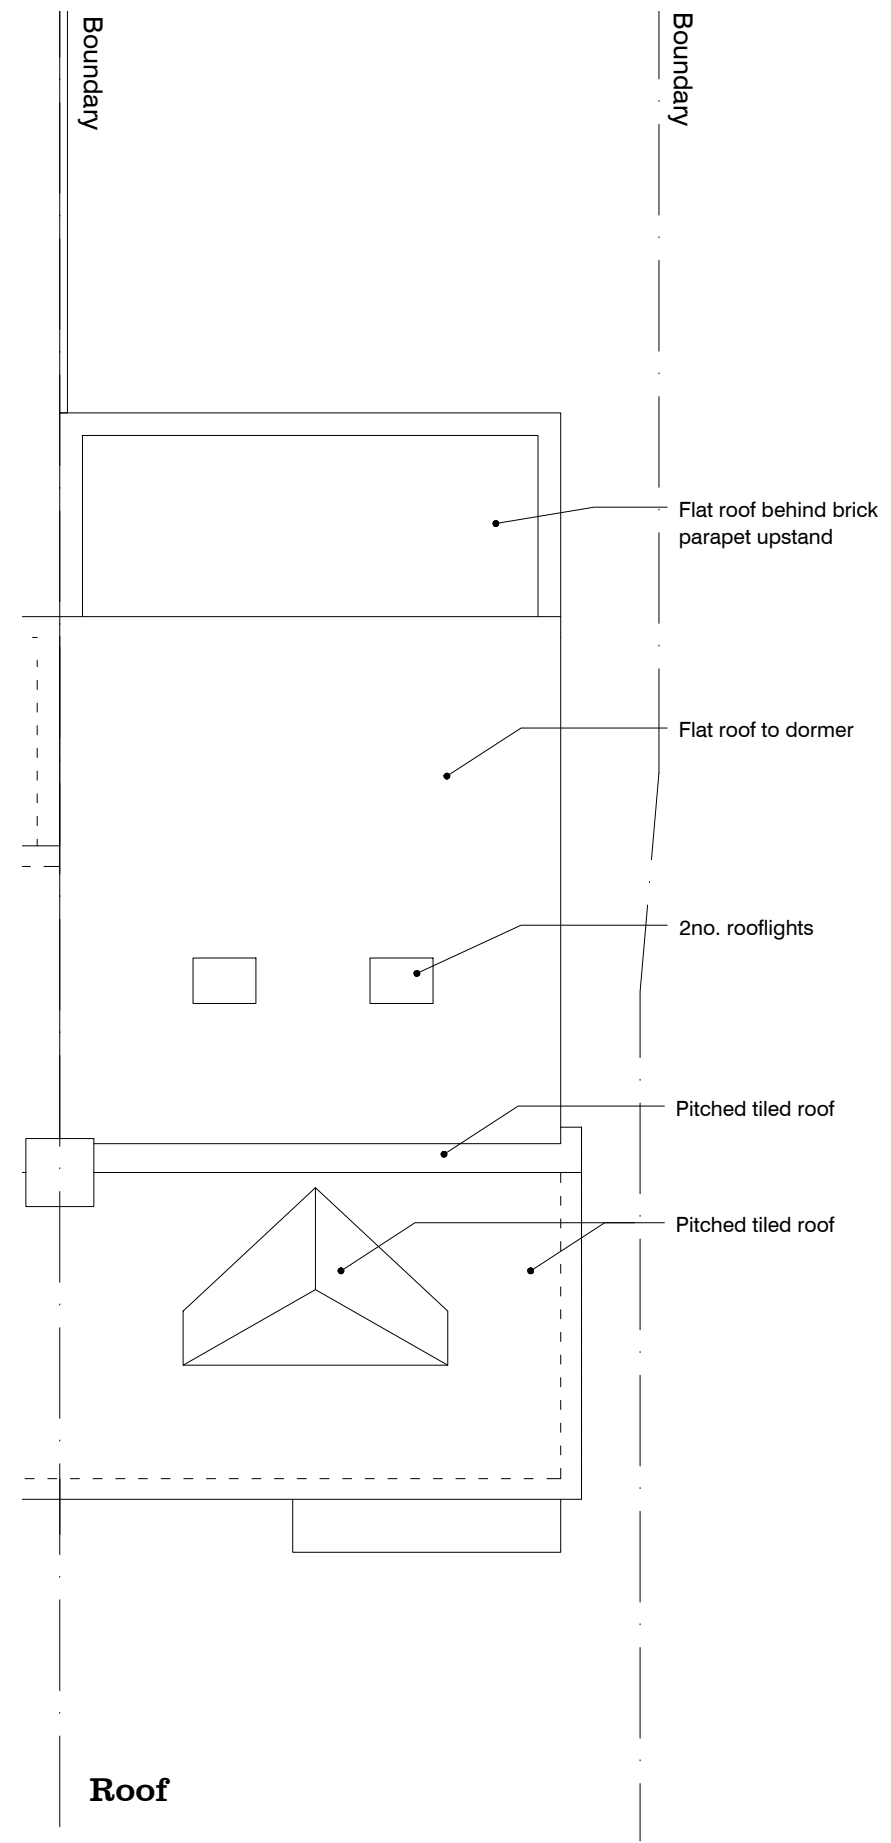

This drawing is to be read in conjunction with the following; 028-02-010 & 012.
All dimensions to be checked on site.

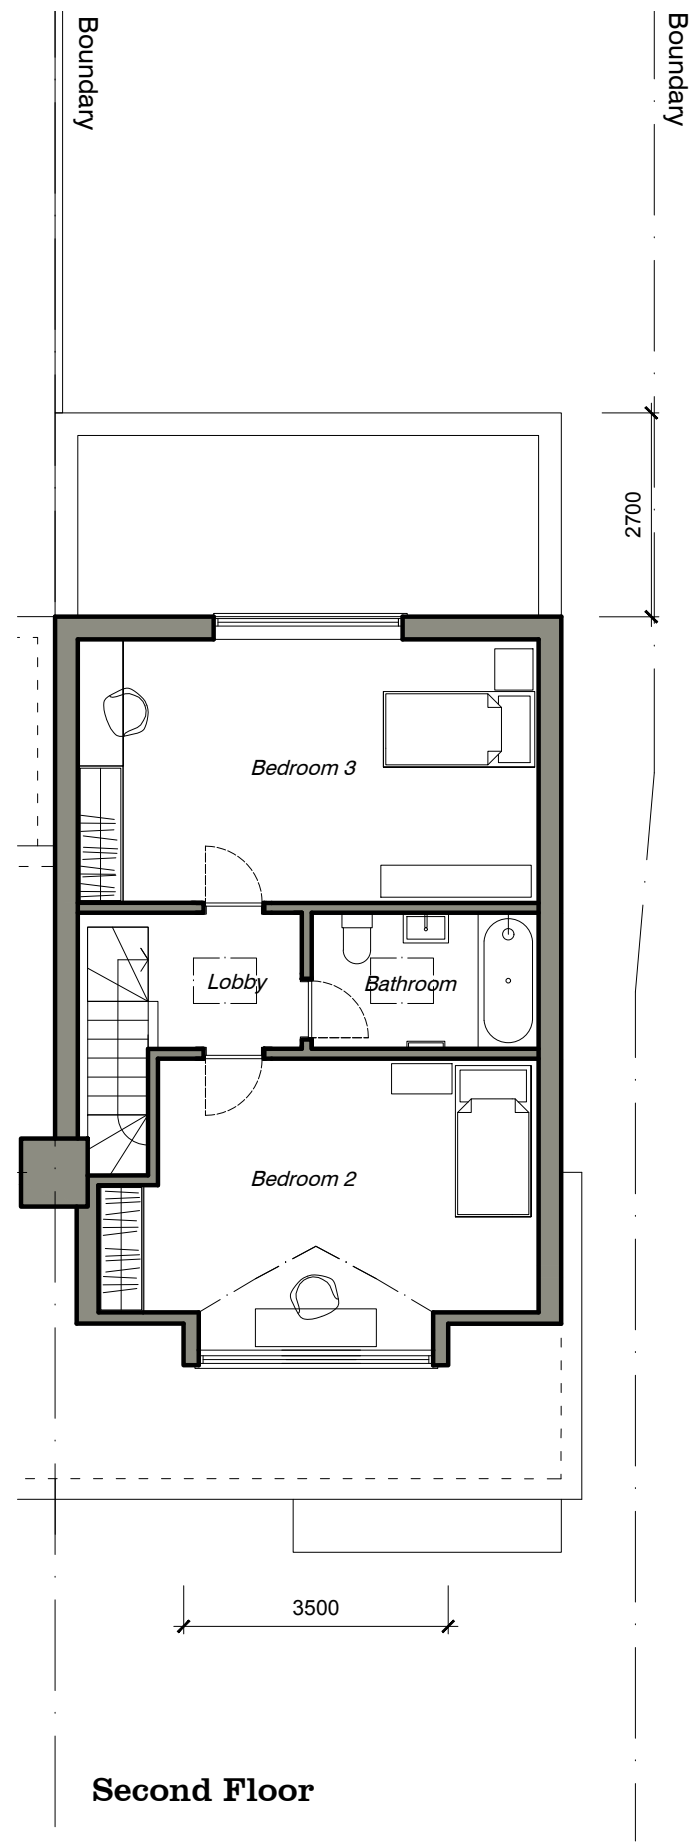

Rev	Date	Notes
-	-	-

Project:
86 Dynes Road
Kemsing, Kent
TN15 6RF

Project No. : 028
Date : 27th September 2021
Scale : 1:100 @ A3

Drawing No. : **028-02-011**

Drawing Title:
Proposed
Second Floor & Roof Plans

RM Design Ltd