




Second floor 1:100

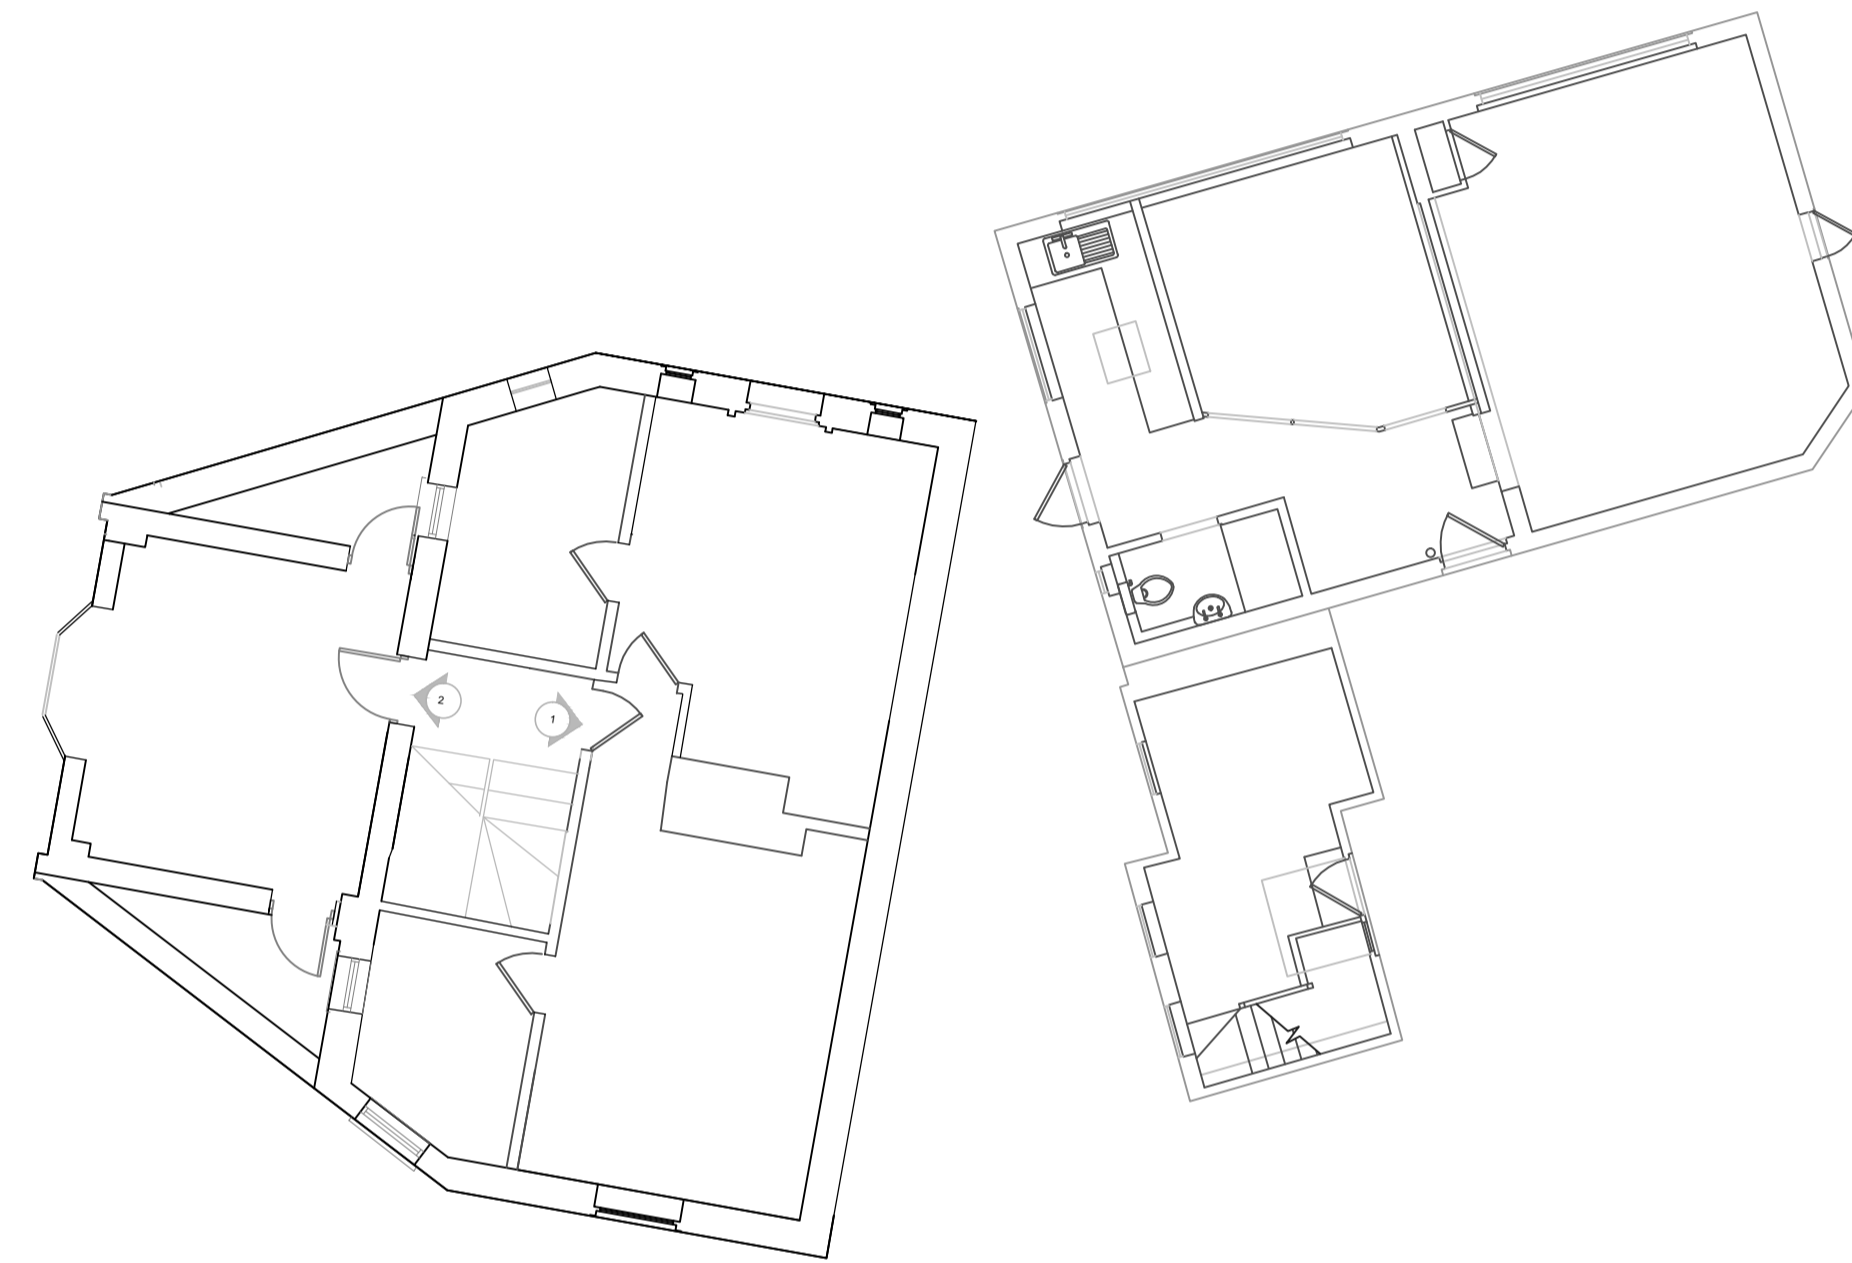

First floor 1:100

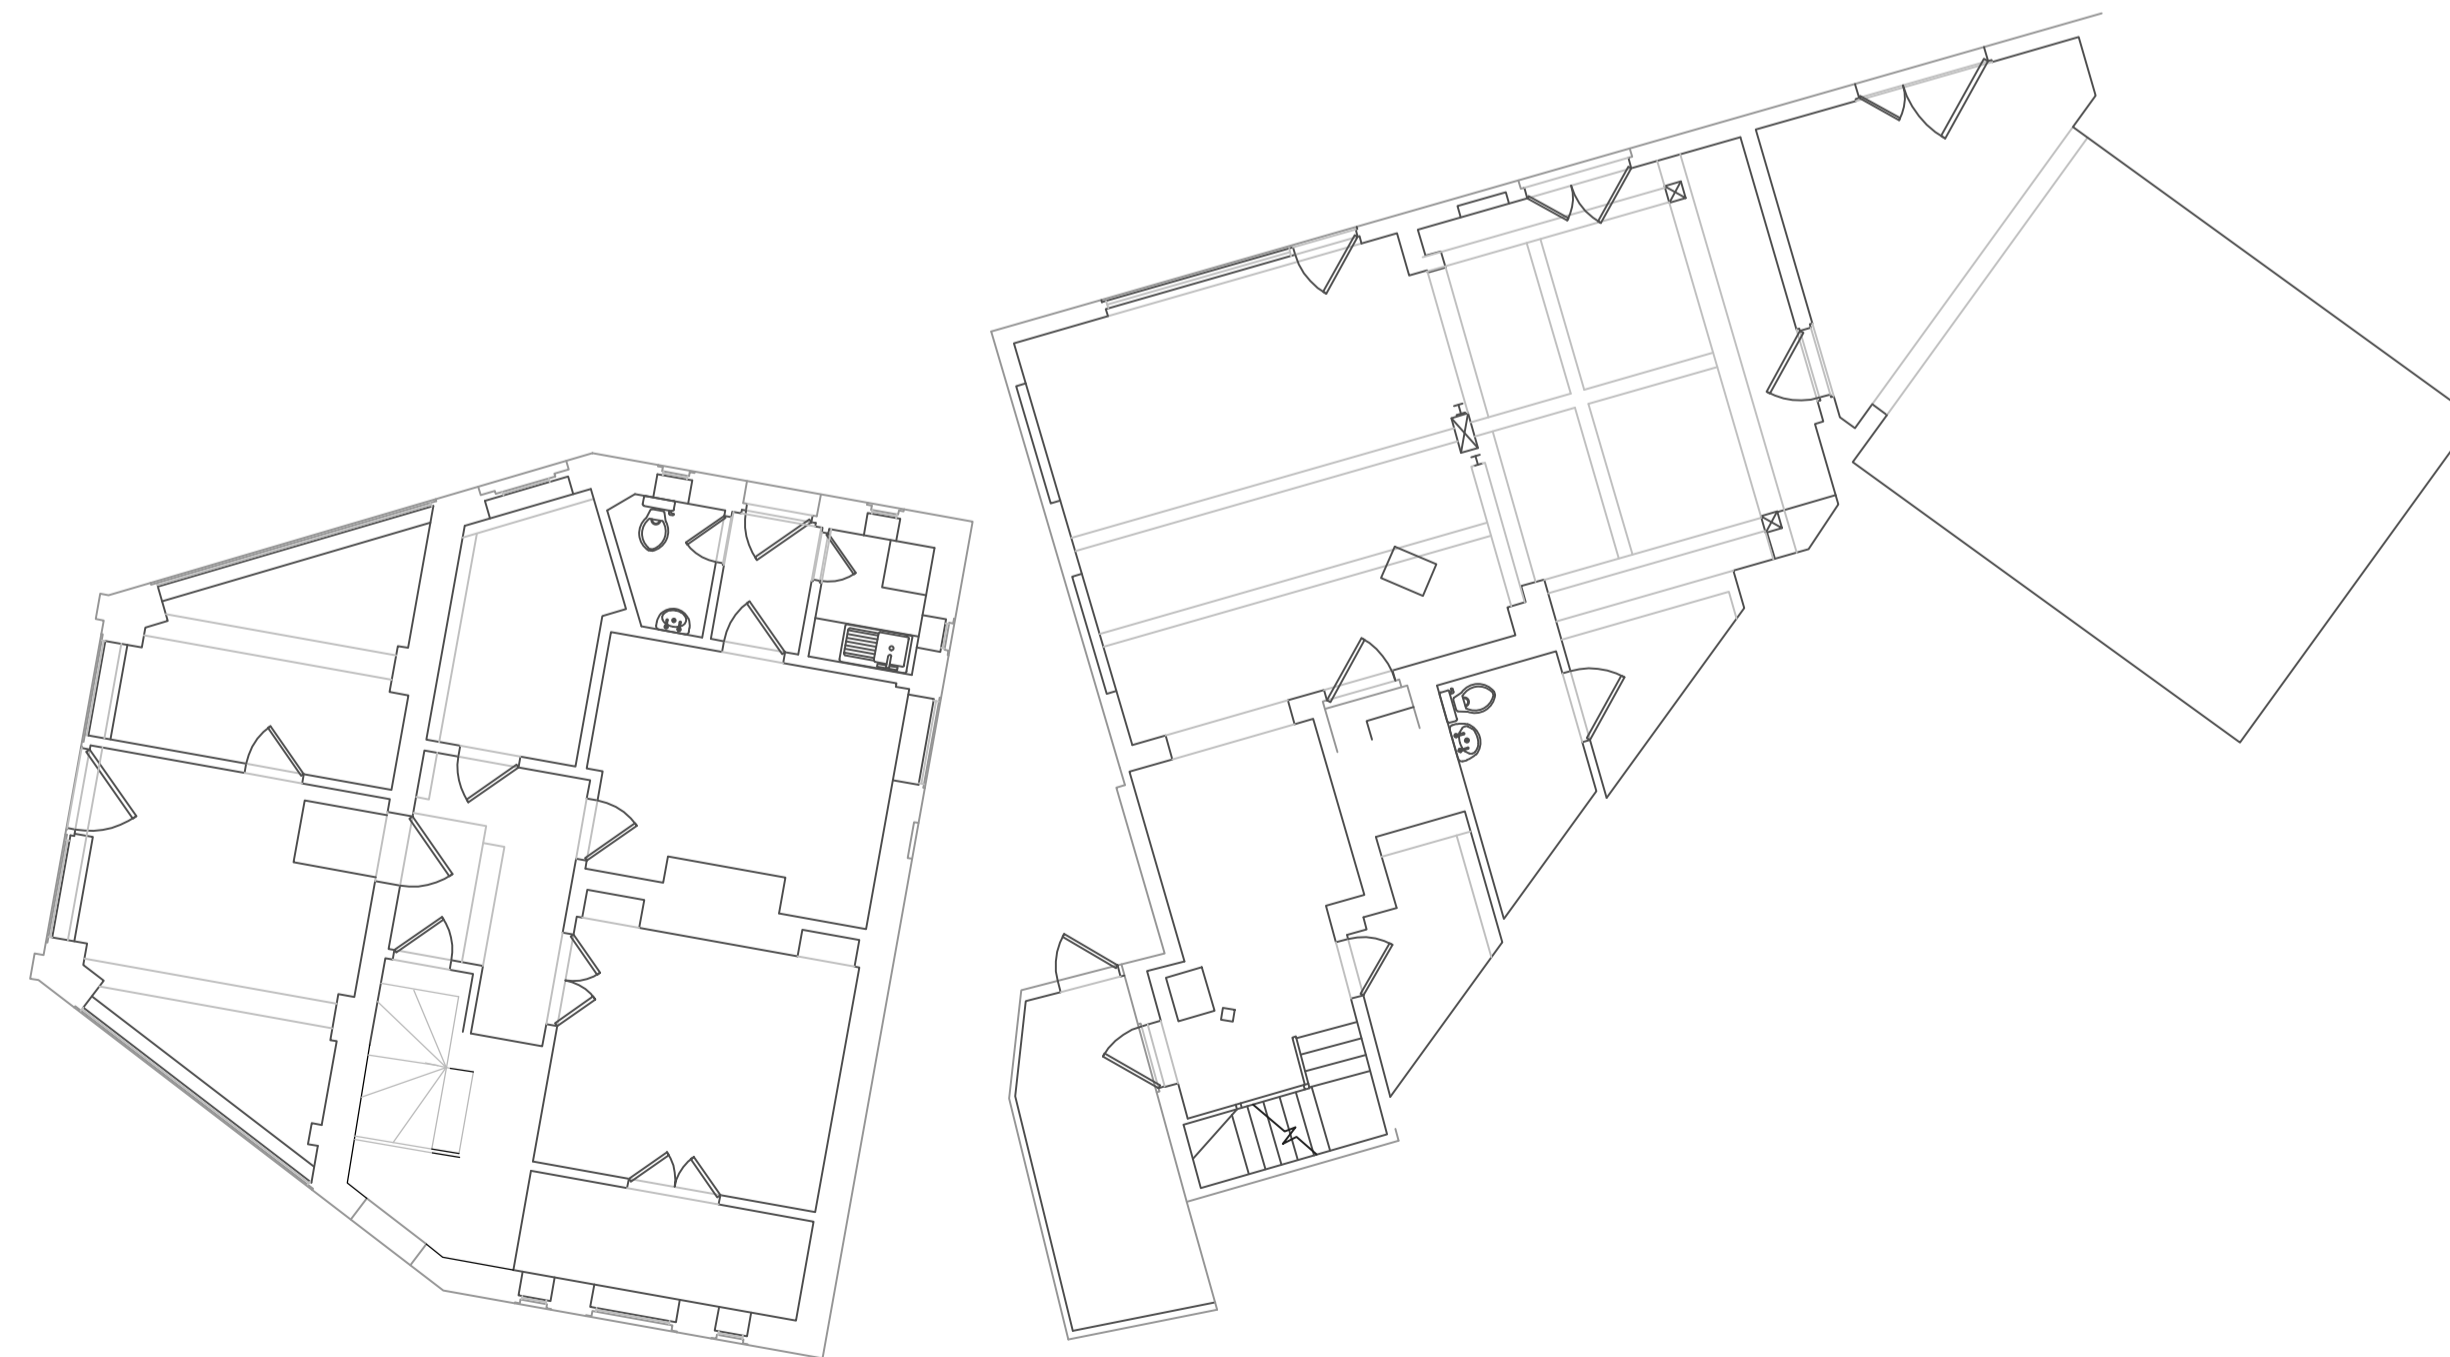

Ground floor 1:100

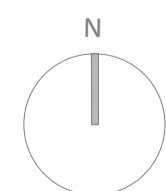

Revision	Date	Description

IBBETT MOSELY LLP  
 125 High Street  
 Sevenoaks, Kent TN13 1UT  
 Tel: 01732 452246  
 Fax: 01732 740910

Drawing No.	019201.2/PL10
Scale	1:100 @A3
Drawn By	DPP
Date	28/04/21

Project Title	156 London road, Sevenoaks
Drawing Title	Existing floor plans