


EXISTING RASPBERRY BOUNDARY FENCE

EXTG: T.18.

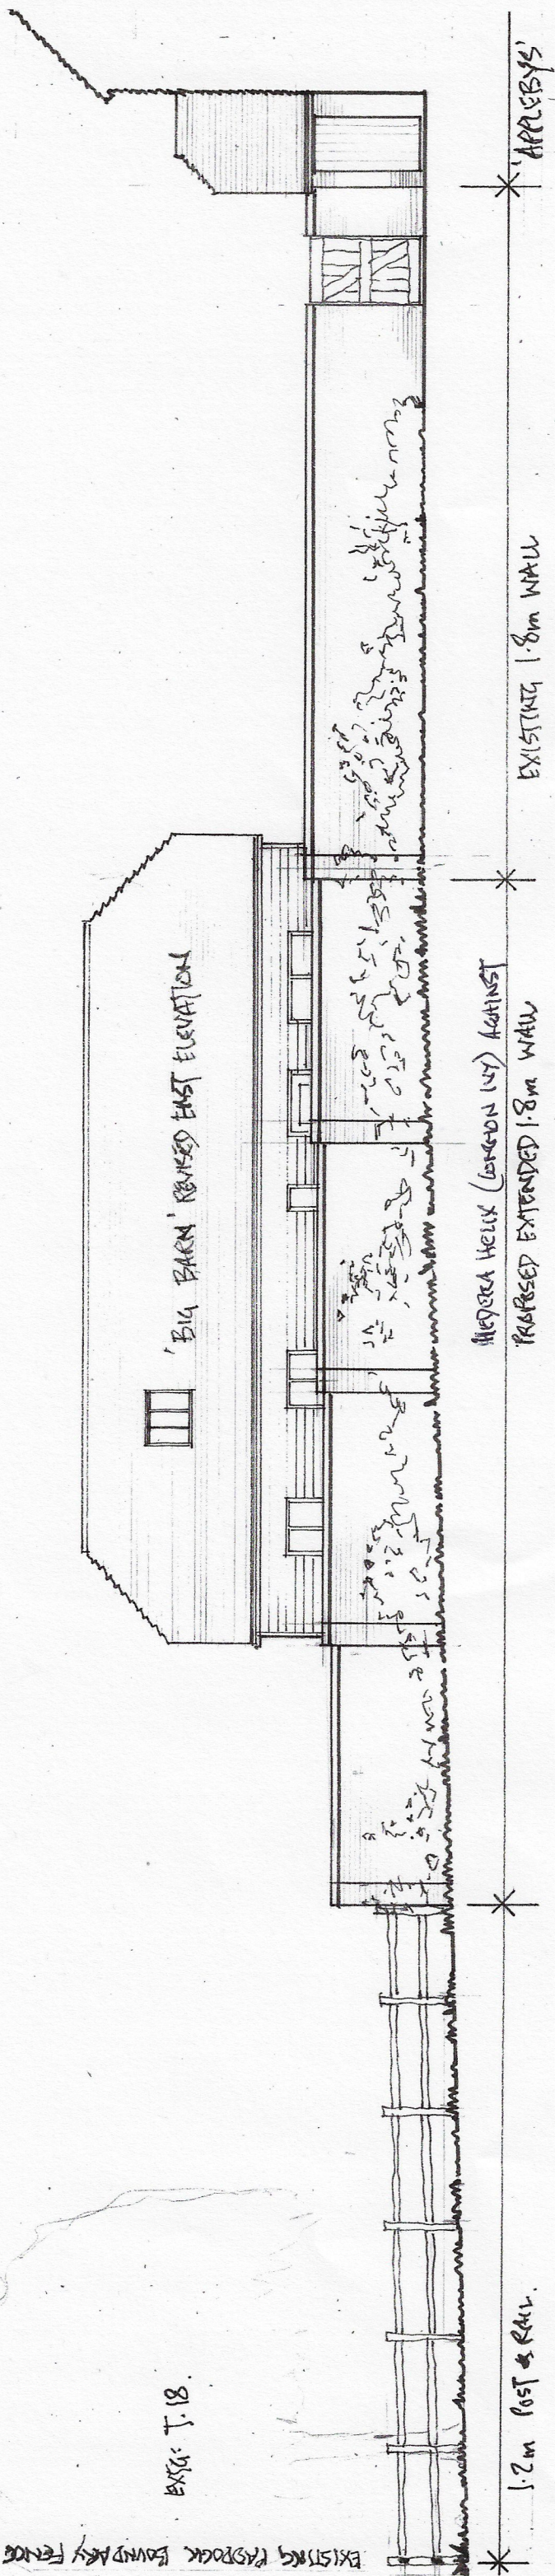



\* 'APPLEBY'S'

EXTG: 1.2m POST & RAIL

'BIG BARN' REVISED NORTH ELEVATION

EXTG: WALL

PROPOSED WALL

 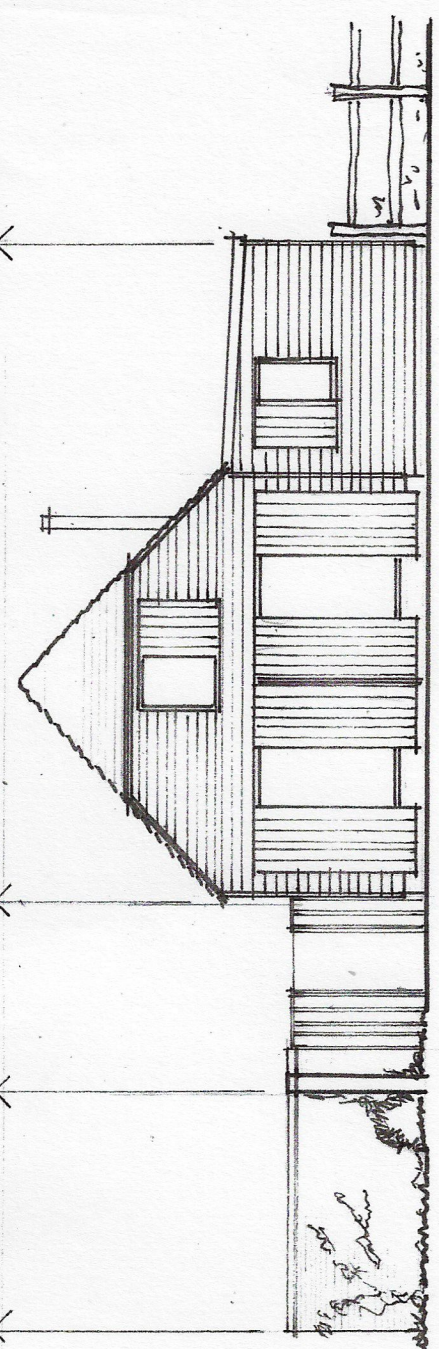

REVISION	DATE	CLIENT	DRAWING CONTENT	DWGNO:	REV
A. REDRAWN AT 1:100 SCALE. BARN ELEVATIONS ADDED.	30.06.21	J. DONALD	BIG BARN BOUNDARY WALL	20109/SK15	A
		PROJECT: APPLEBY'S, CHIDDINGSTONE CAUSEWAY TN11 8JH.			
		EDMUND BYRNE AA DIP		SCALE 1:100	
		2 New Cottages, Charcoot, Kent TN11 8LJ		DRAWN BY: JWS	AUTH: JWS
		edbyrne@gmail.com		DATE: JUNE 2021	
		tel 01892 870 058 m 07767 771 748			