




PROPOSED WEST ELEVATION
Scale 1:100

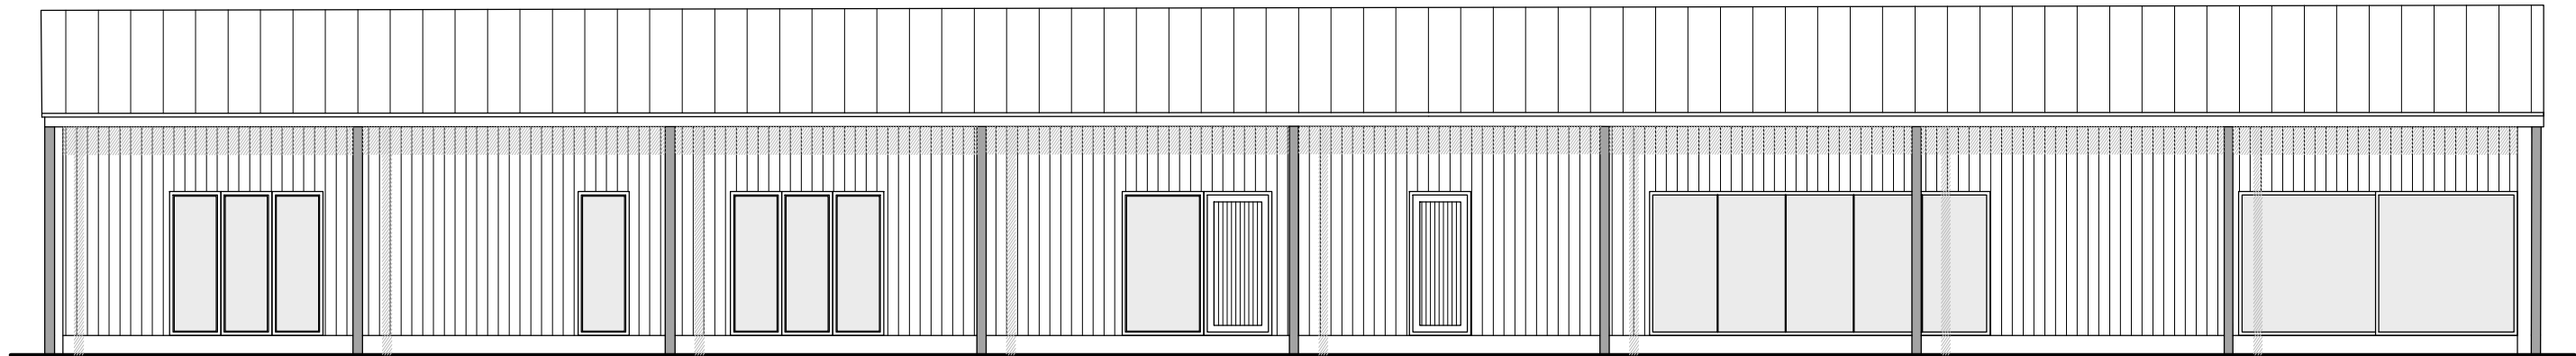


PROPOSED EAST ELEVATION
Scale 1:100

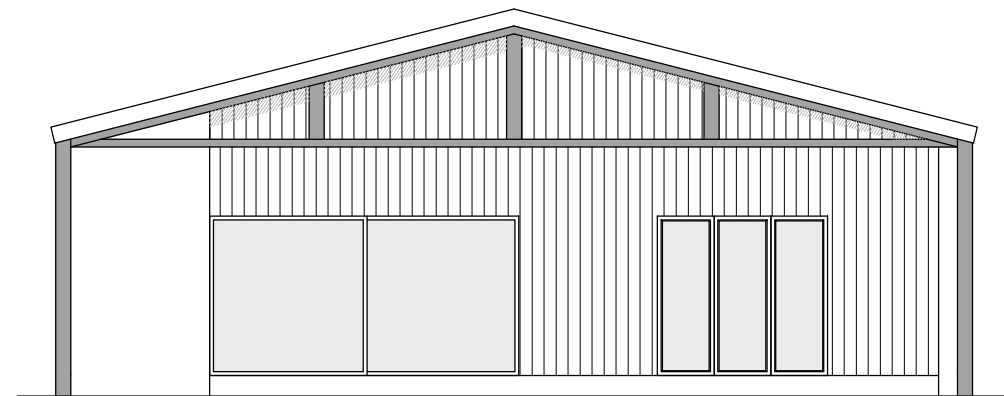

PROPOSED NORTH ELEVATION
Scale 1:100

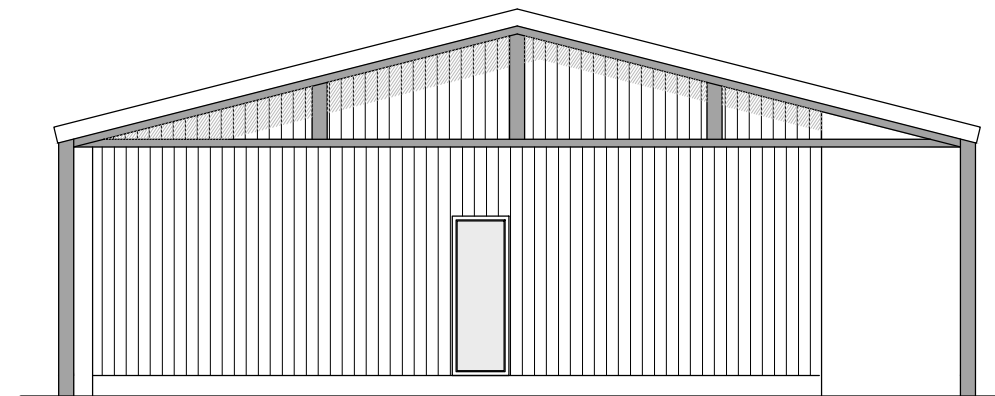

PROPOSED SOUTH ELEVATION
Scale 1:100

 

PLANNING

PLANNING NOTES
ALL PLANS PRODUCED IN GOOD FAITH AND BASED ON INFORMATION READILY FOUND ON SITE.
BUILDER TO CARRY OUT OWN SITE SURVEY AND AGREE ALL PROPOSED WORK WITH CLIENT.
ALL DIMENSIONS/LEVELS TO BE DETERMINED ON SITE.

SWC
Design - Build

0781 887 3474
Steven@SWCDesign-Build.co.uk
www.swcdesign-build.co.uk

Proposed Development For:
Parsons Barn
Green Lane

Date: 04-10-2021
Sheet: Scaled as shown @ A3
Revision A No: AB_02