


This scheme is subject to Planning and Building Control Consent and all other necessary permissions.

Dimensions, areas and levels where given are to be checked on site by the user.
Figured dimensions only are to be taken from this drawing. Any discrepancies are to be reported to the architect before work commences.

This drawing is to be read in conjunction with other relevant drawings and documents.

Notes

Revisions

 

blueprint architects limited
47 hanover road, london, n15 4dl
oliver@blueprintarchitects.com
078 1017 1216

CoL Application

Hip-to-Gable Conversion
& new rear Dormer

at
149 Chanctonbury Way
London, N12 7AE

Roof Plan-existing & proposed


drawing no: CWG.CoL.05

scale @A3: 1:100

project no: 2109

date: 05/10/2021

drawn by / checked by: OG / OG

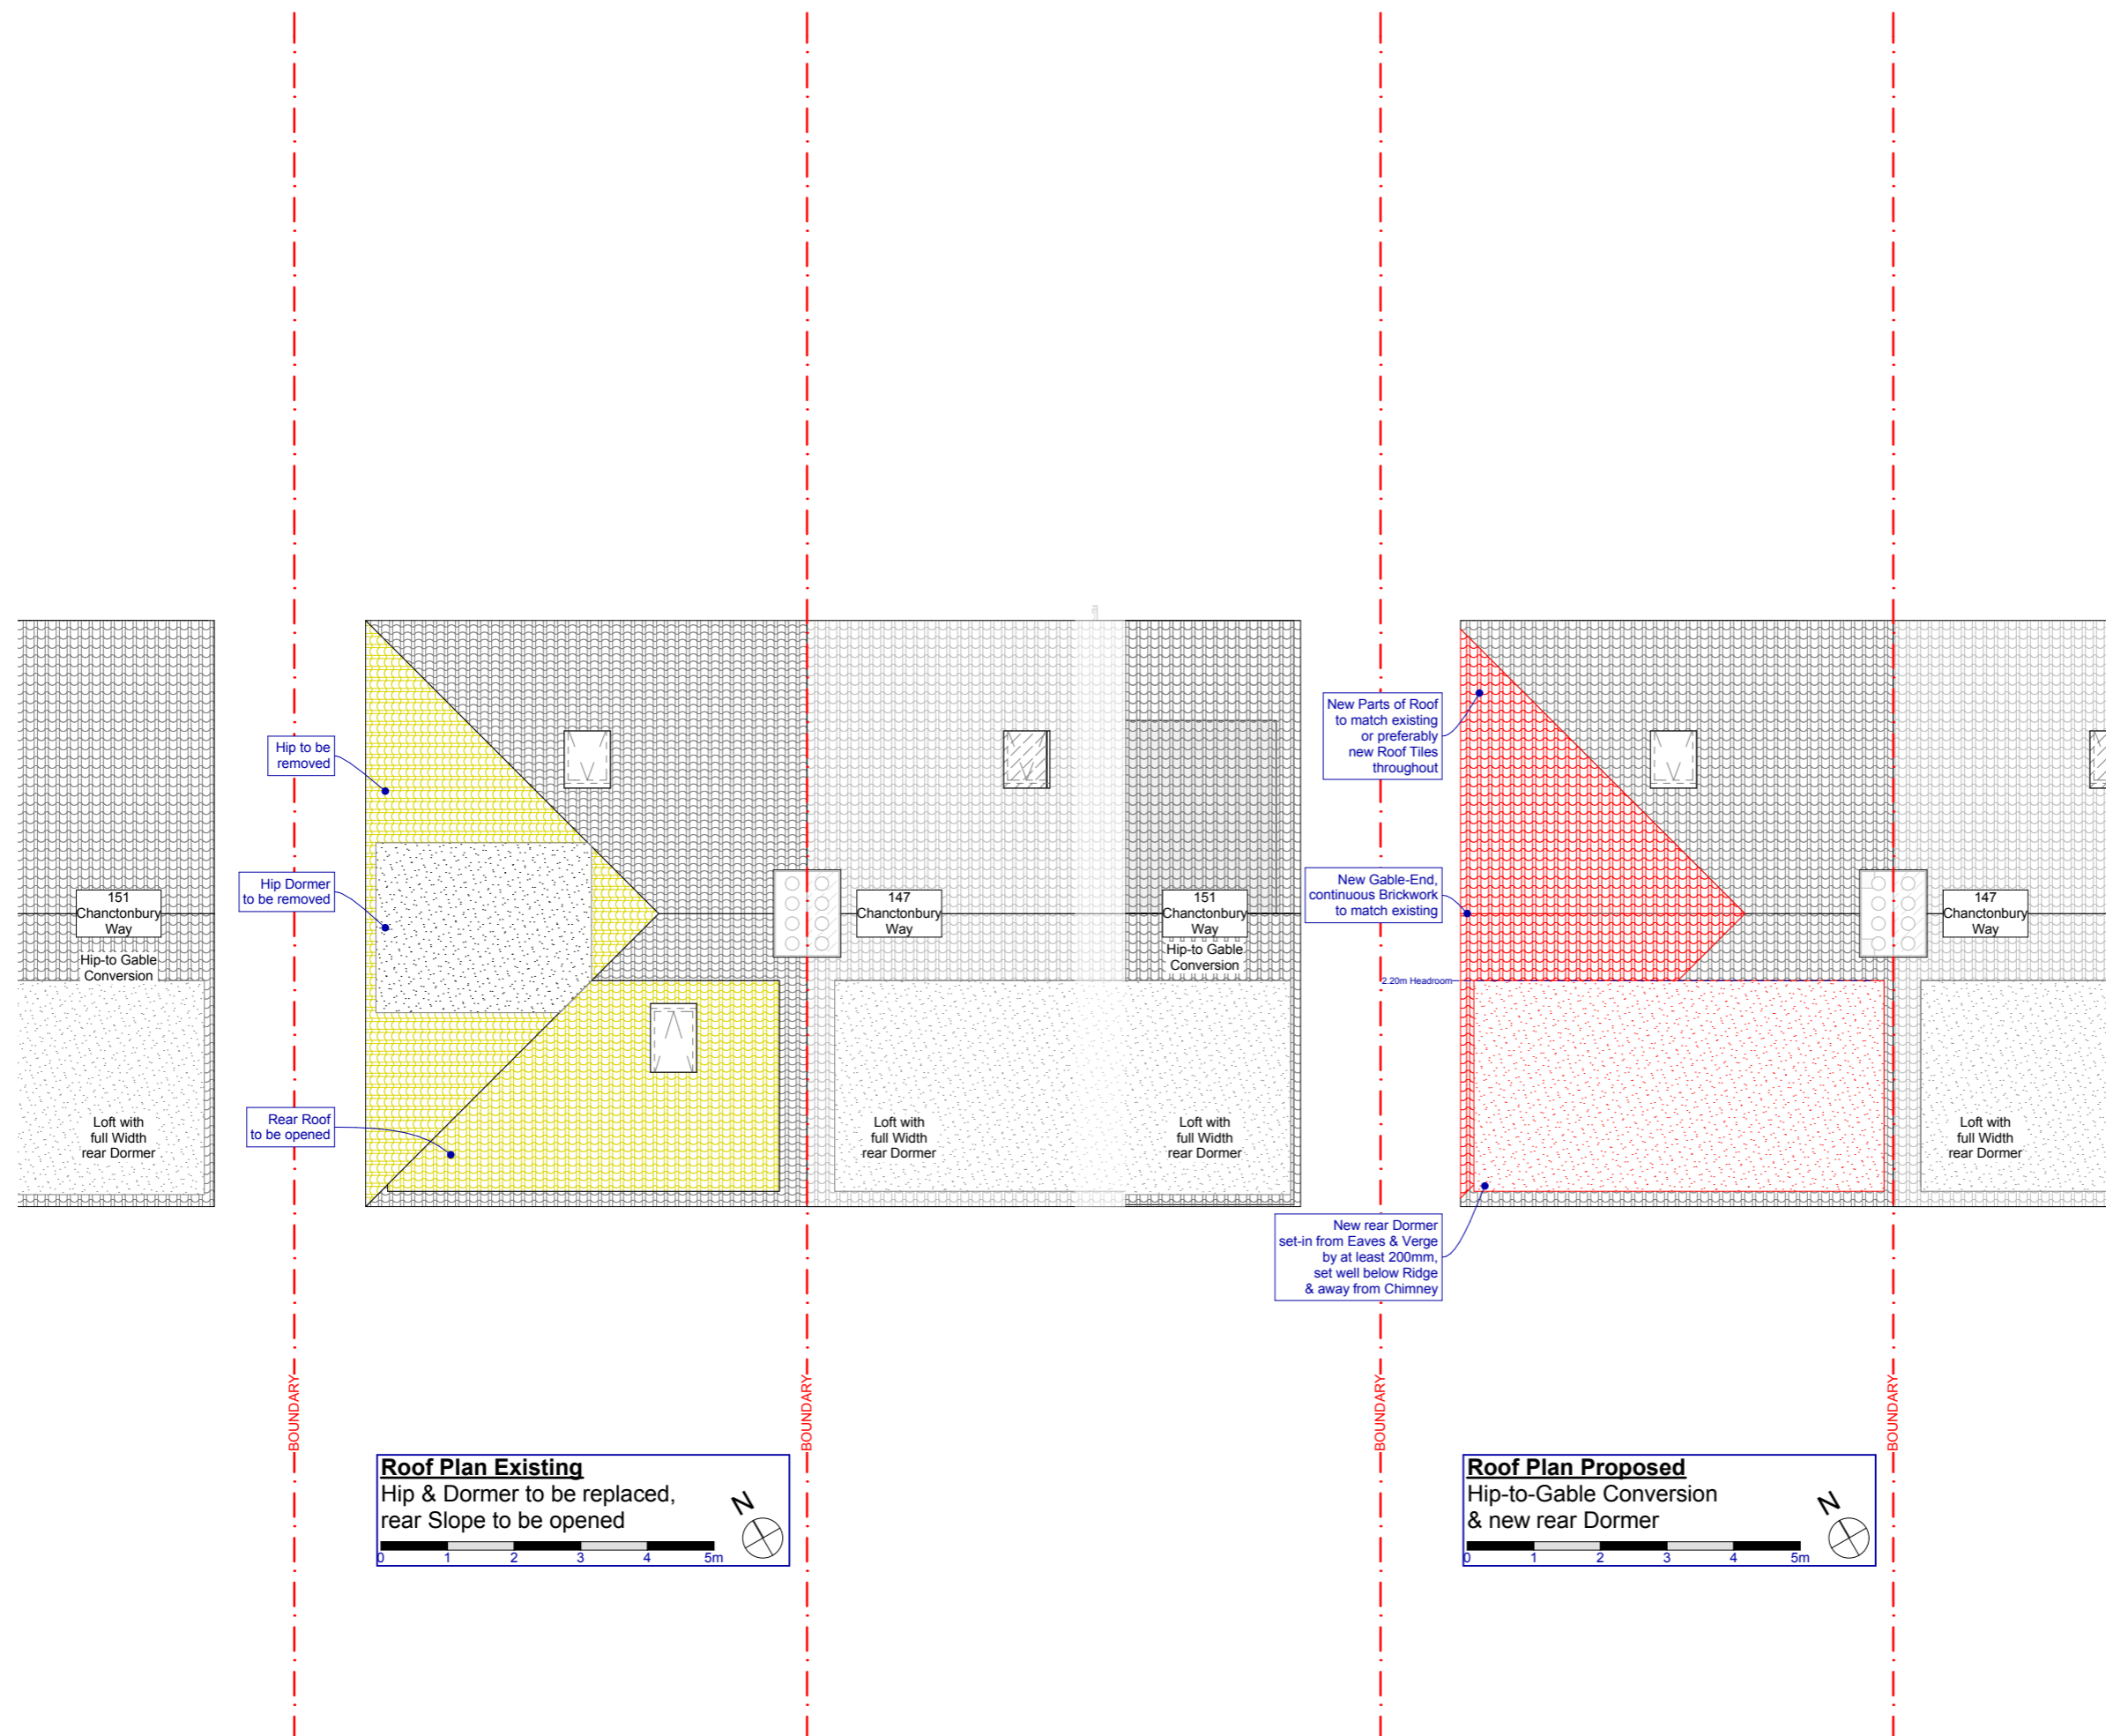

Roof Plan Existing
Hip & Dormer to be replaced,
rear Slope to be opened

Roof Plan Proposed
Hip-to-Gable Conversion
& new rear Dormer