




1 – Visual of shepherd Hut 1



2 – Visual of shepherd Hut 2




3 – Visual of 2no. huts within landscaping from south west corner of field

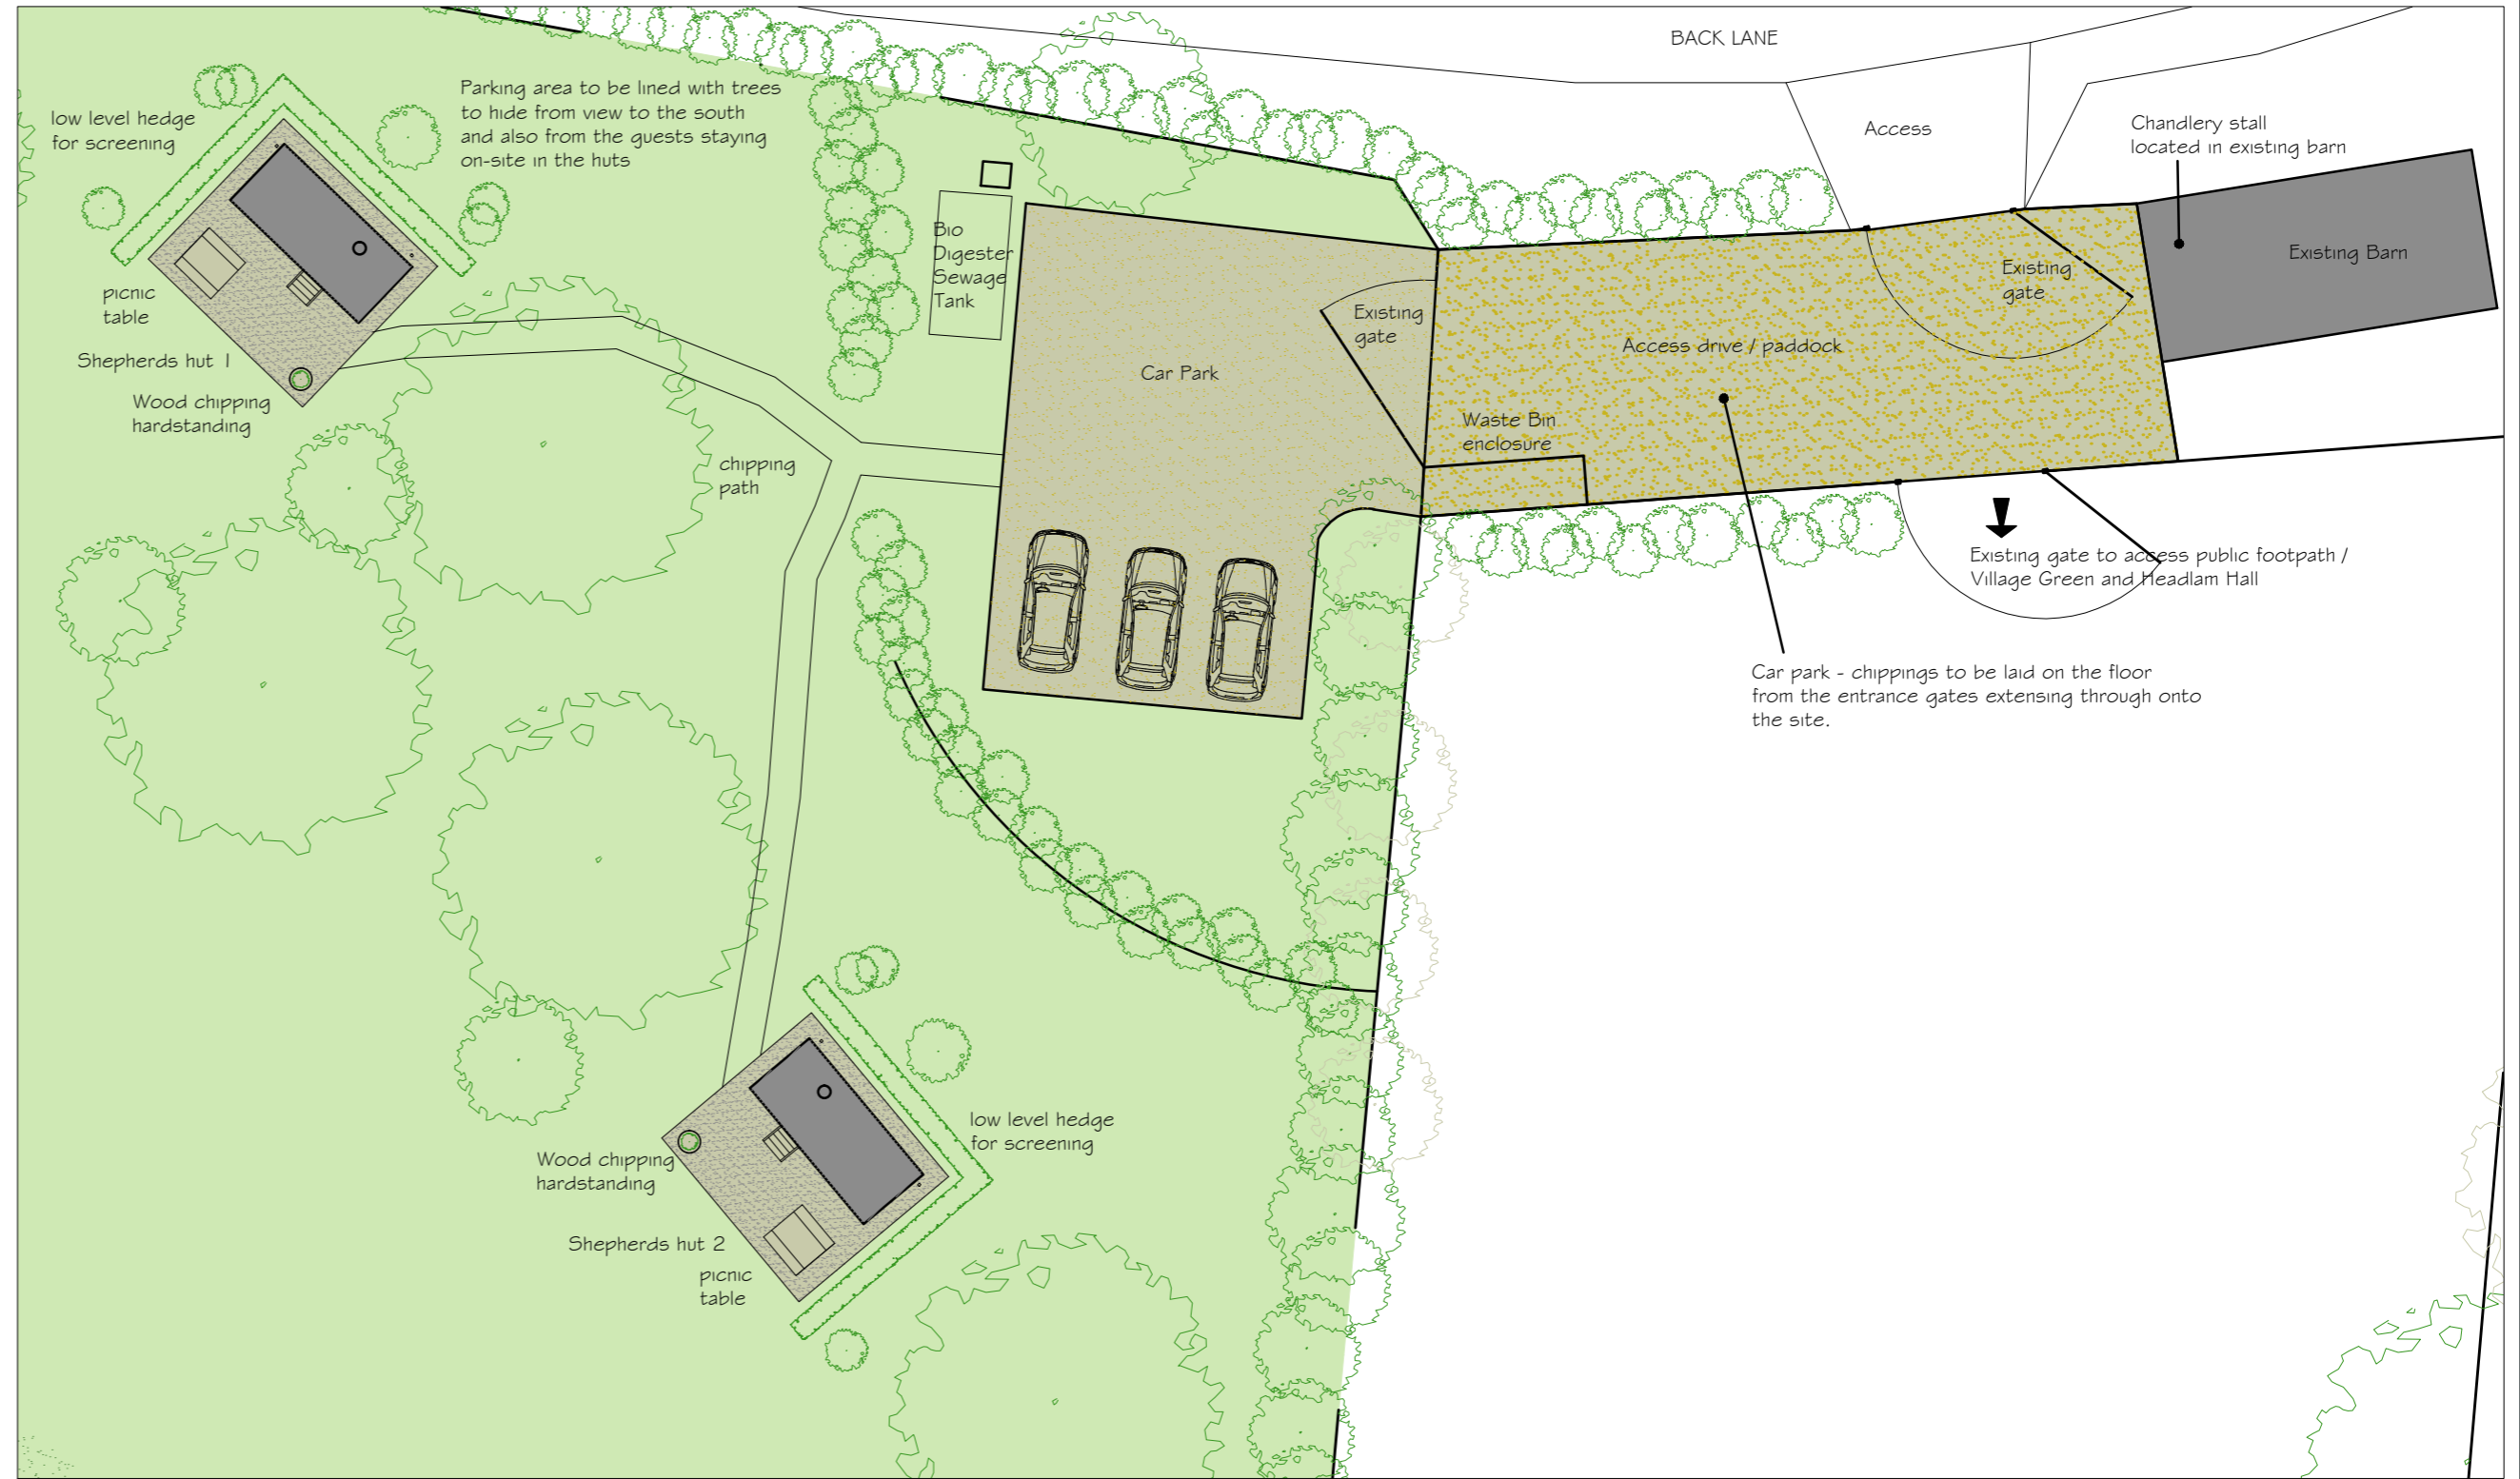

Site Plan as Proposed for Shepherd Hut Area

Note: Each Shepherd Hut to have drainage, electric and water fixed connections

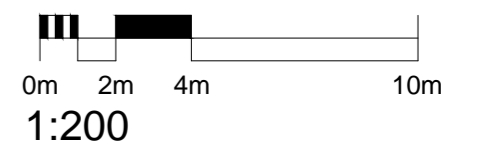

4 – Proposed Rendered Site Plan (Not to scale)



Phone: 01482 441948 Email: info@cka.design www.ckarchitecturalhull.co.uk

PROJECT TITLE Proposed installation of 2no. Shepherd Huts		CLIENT Mr A Burn Headlam, County Durham		
DRAWING STAGE Planning	SCALE varies @ A1	CHK -	DRAWN BY SG	
SHEET TITLE Proposed Visuals	PROJECT NUMBER DL2-2615	STAGE PLN	REV D	SHT 003

DATE	NOTES	BY	REV
06/09/21	Issued for Planning Approval	SG	A
08/09/21	Issued for Planning Approval	SG	B
10/09/21	Issued for Planning Approval	SG	C