
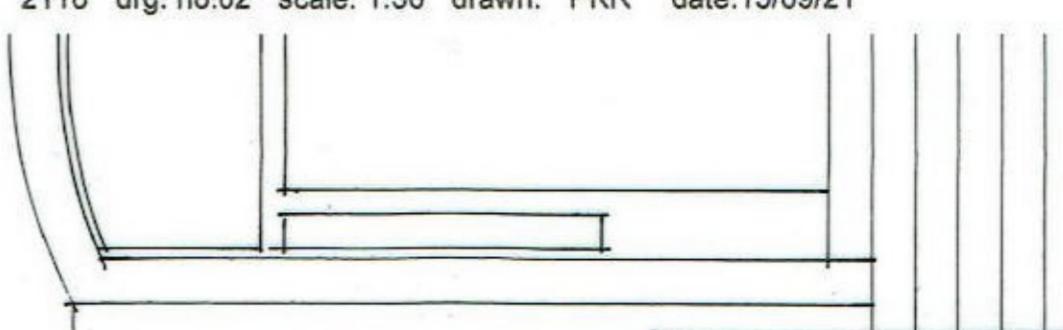


client: Mr. A. Robertson
project: Replacement windows, Flat 2/1, 30 Kingsborough Gardens, Glasgow.
title: Elevations as proposed.
job no. 2116 drg. no.02 scale: 1:50 drawn: PKR date:15/09/21

Proposed roof over

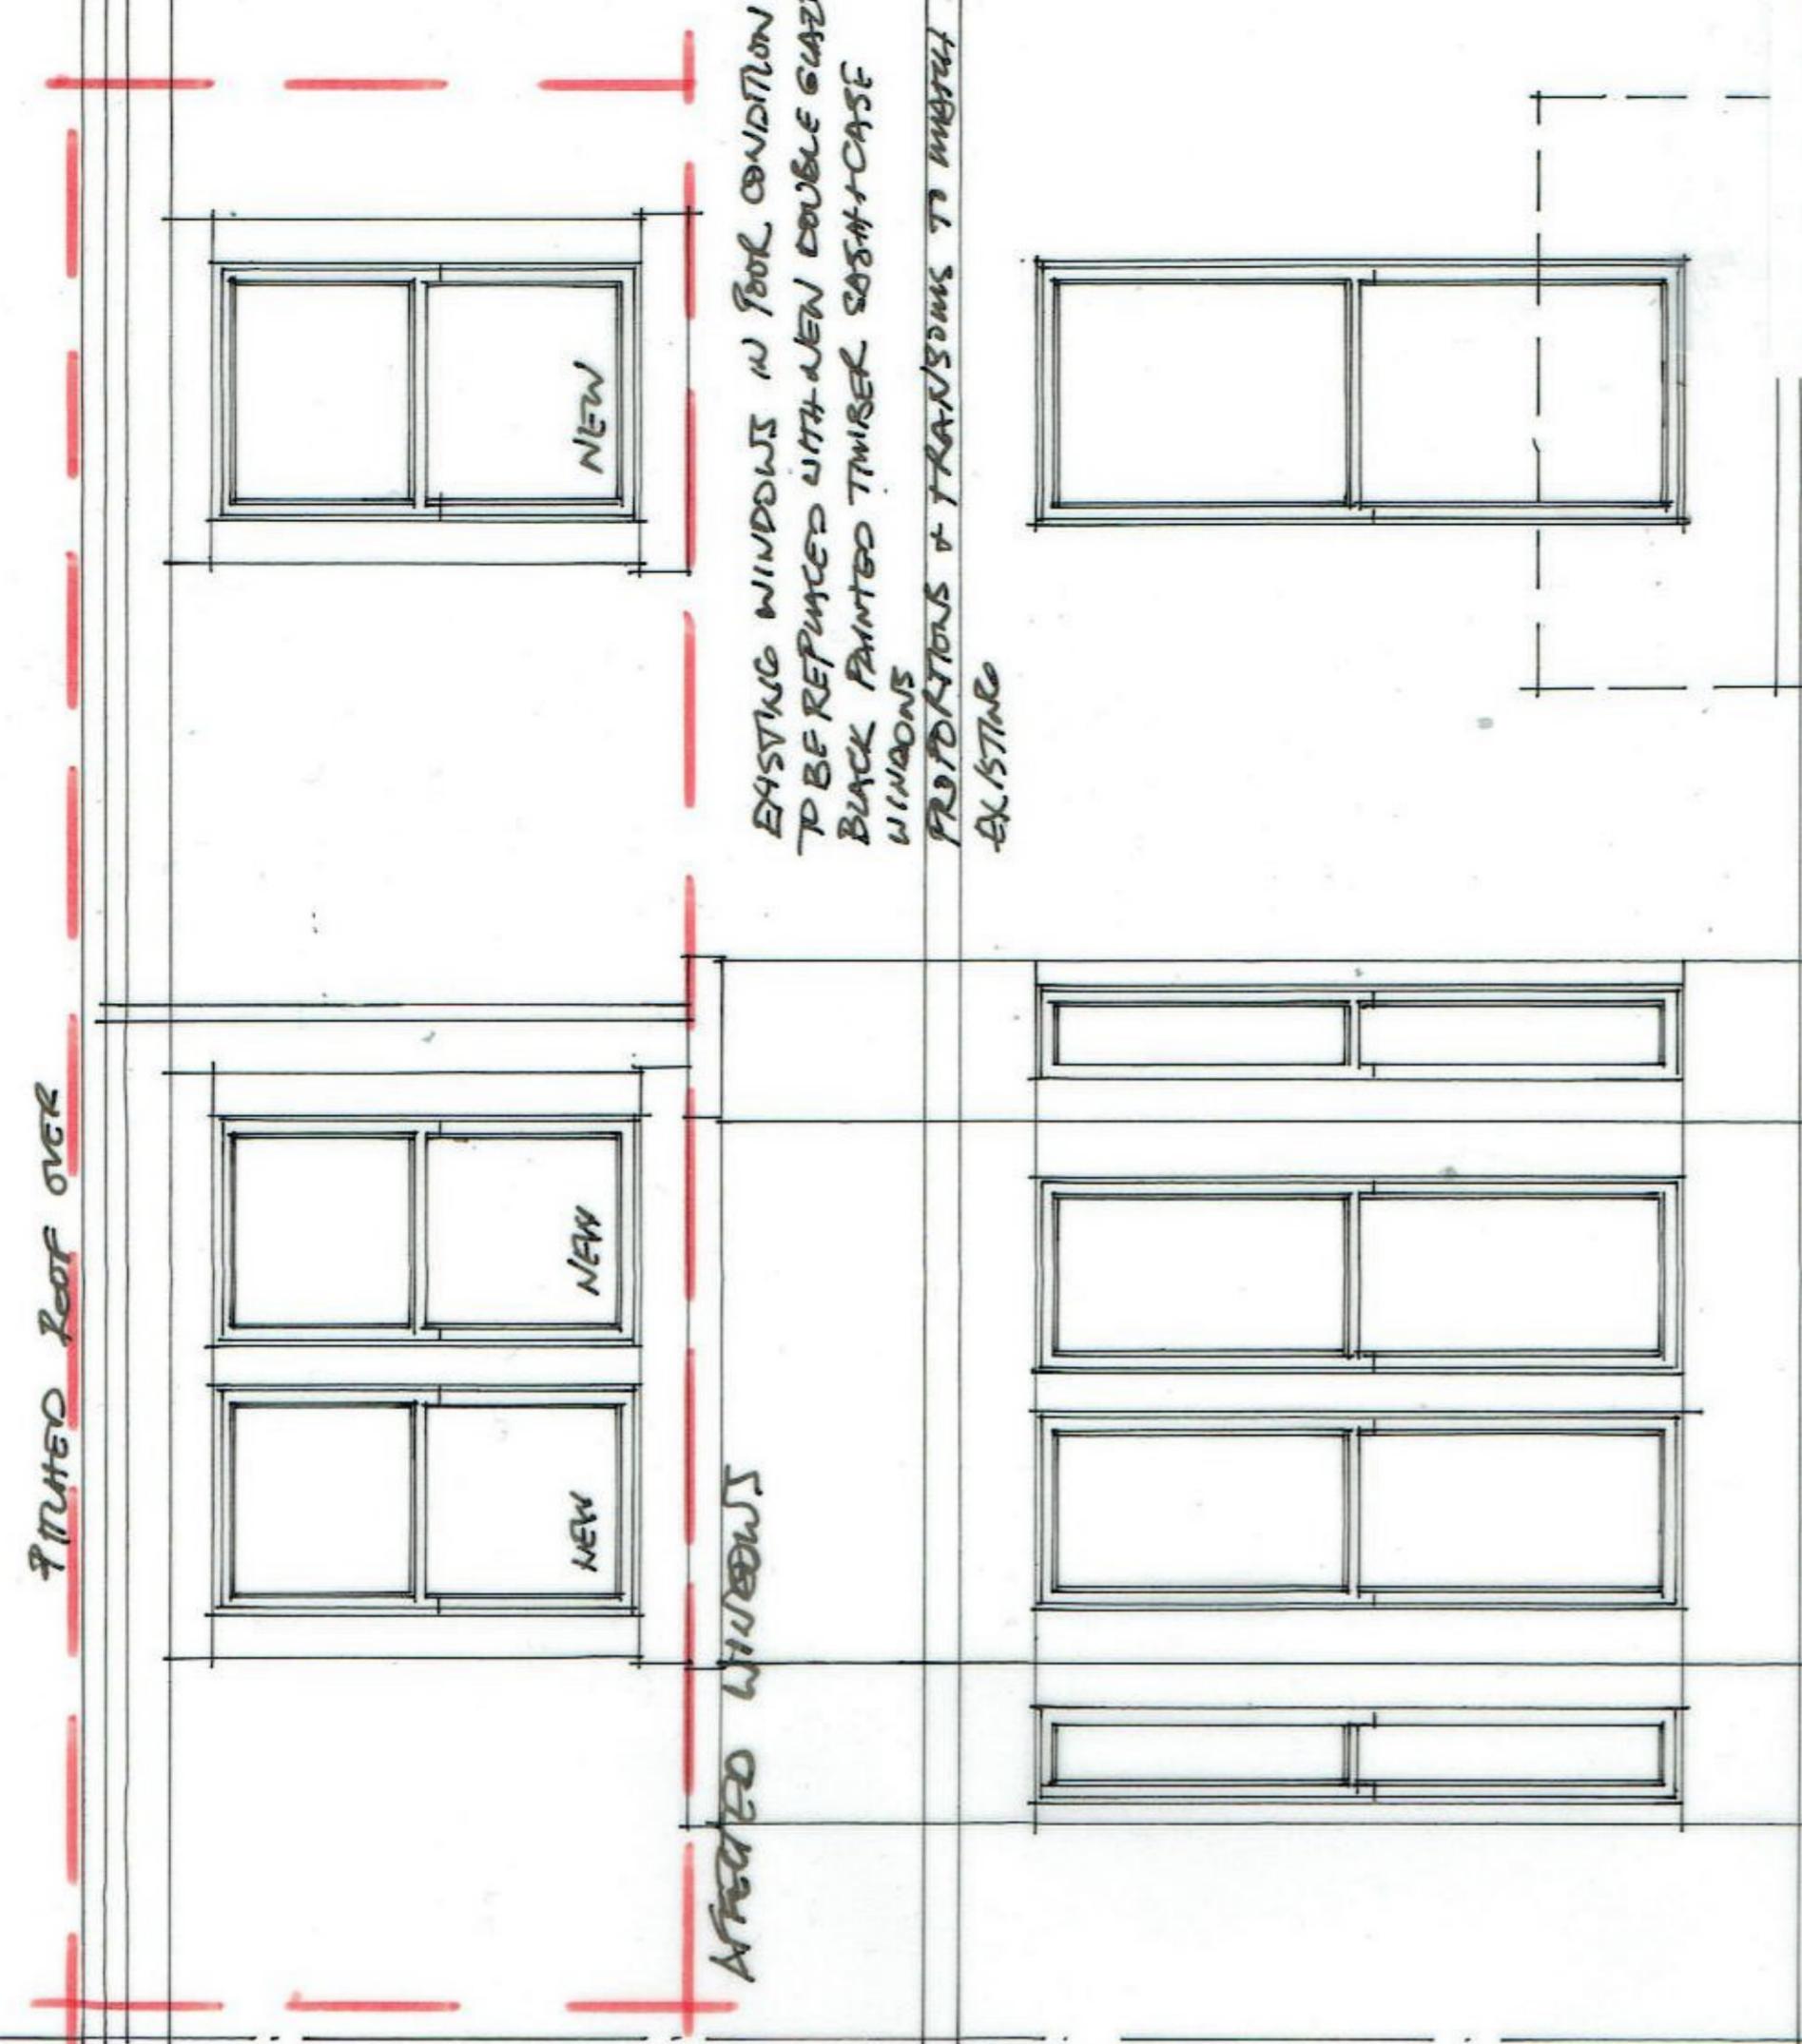


5

Front

Basement level not shown

Proposed roof over

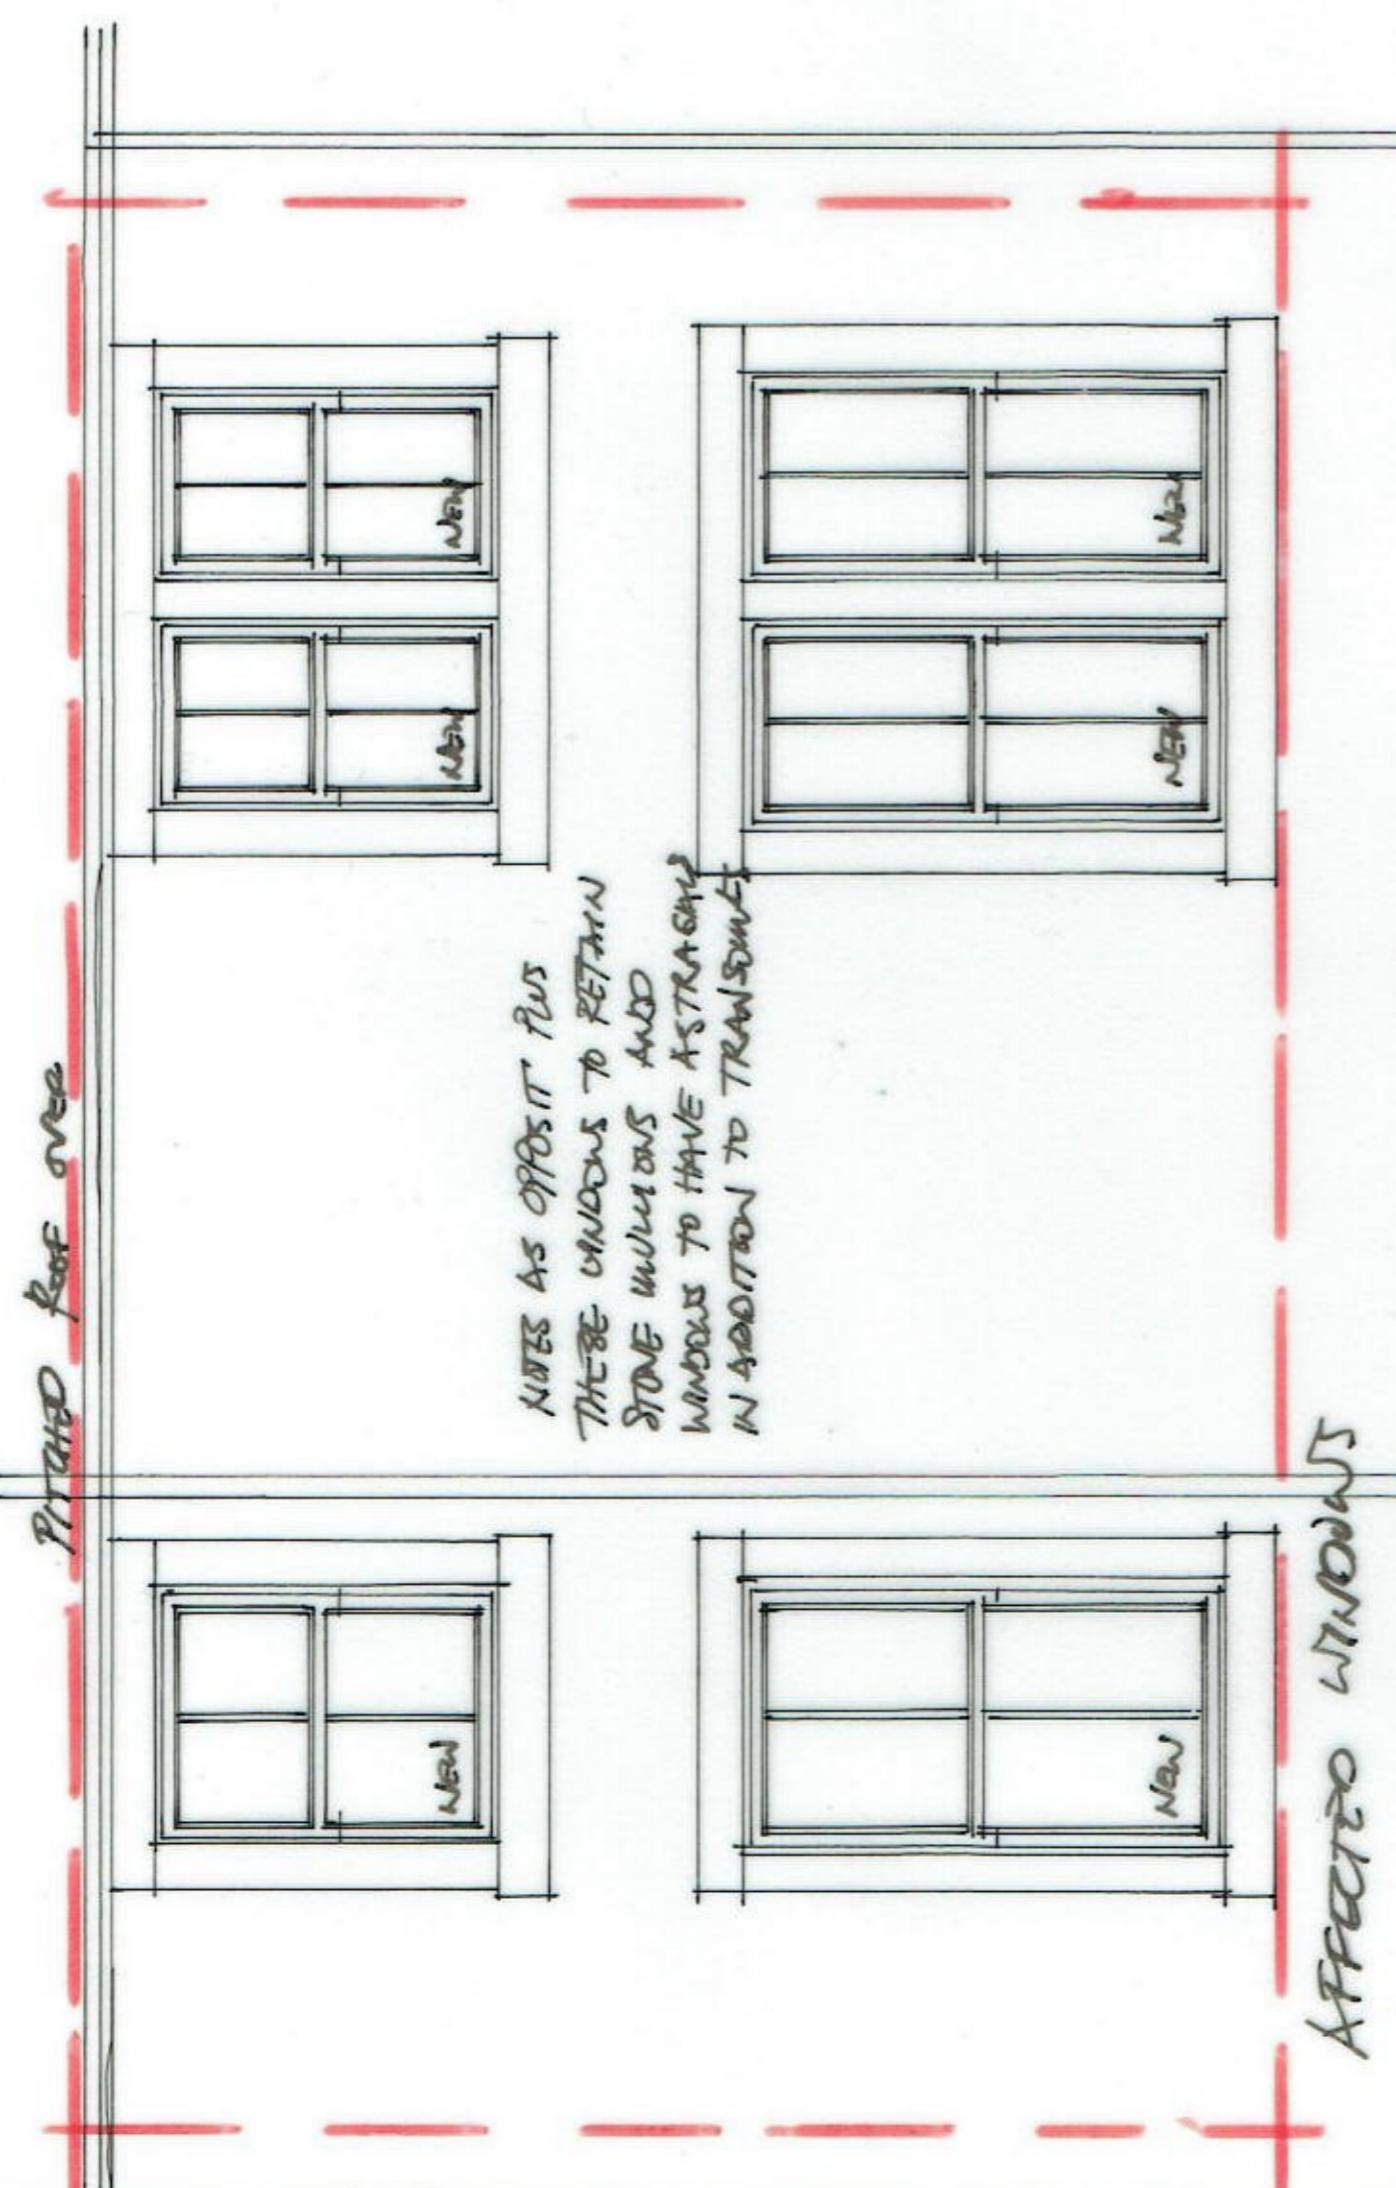

AFFECTED WINDOWS

1:50

Proposed

Rear elevations as

