

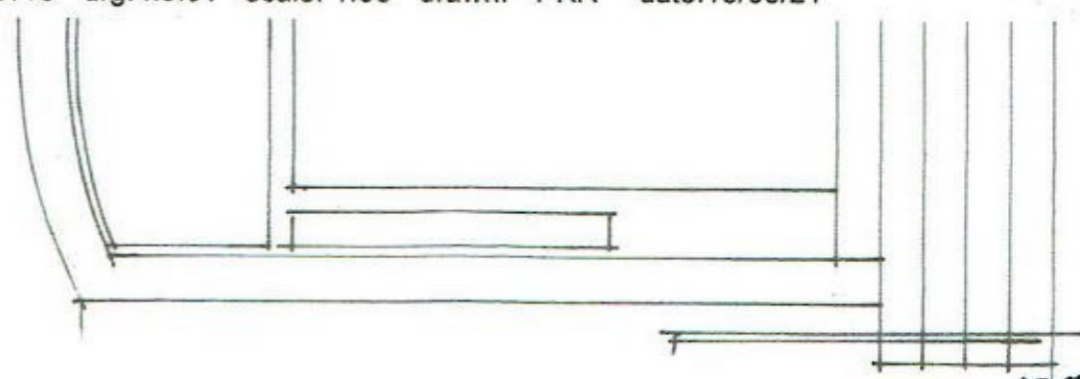
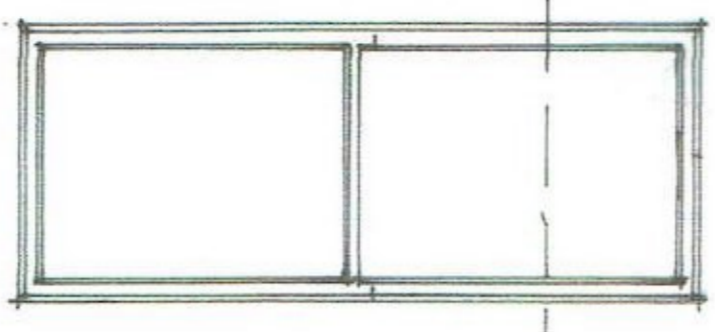
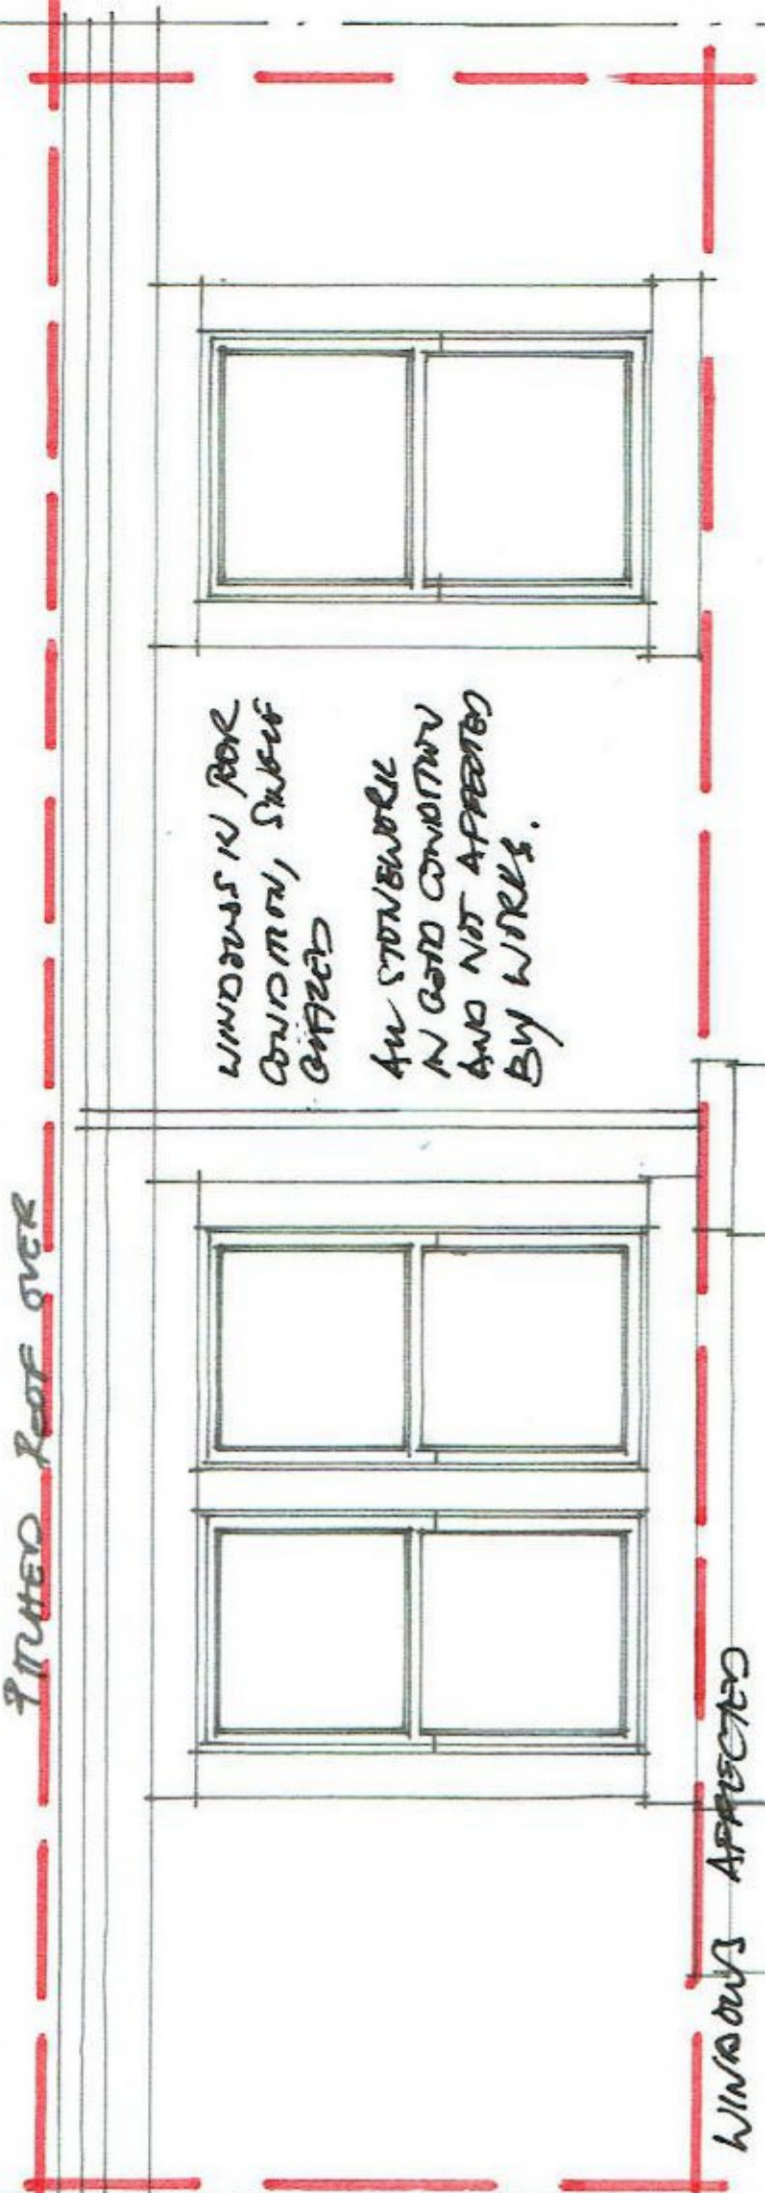


client: Mr. A. Robertson
 project: Replacement windows, Flat 2/1, 30 Kingsborough Gardens, Glasgow.
 title: Elevations as existing.
 job no. 2116 drg. no.01 scale: 1:50 drawn: PKR date:15/09/21

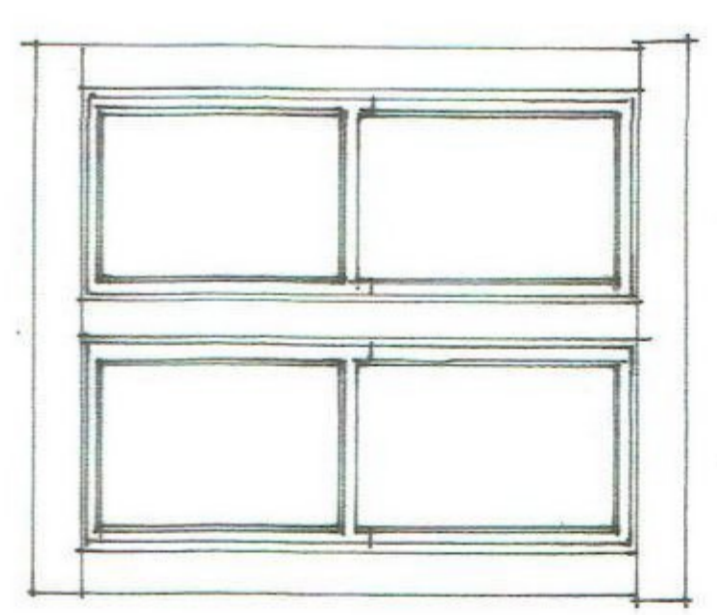

Front 0 1 2 3 4 5

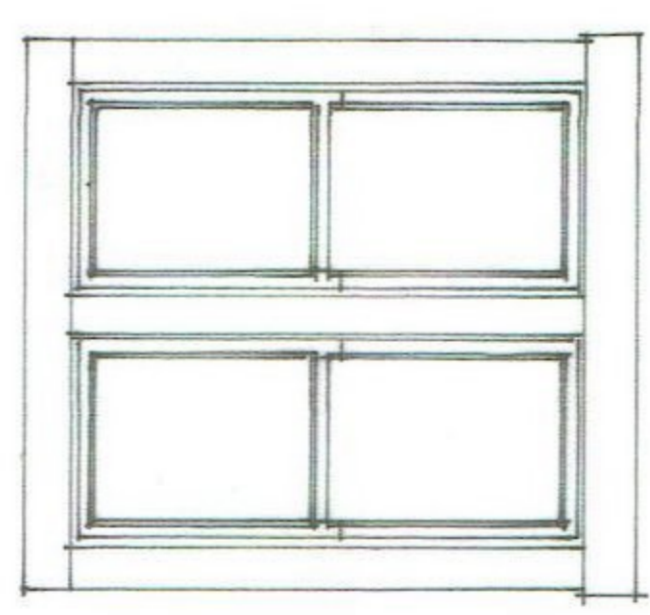

Rear elevations as existing 1:50 BASEMENT LEVEL NOT