
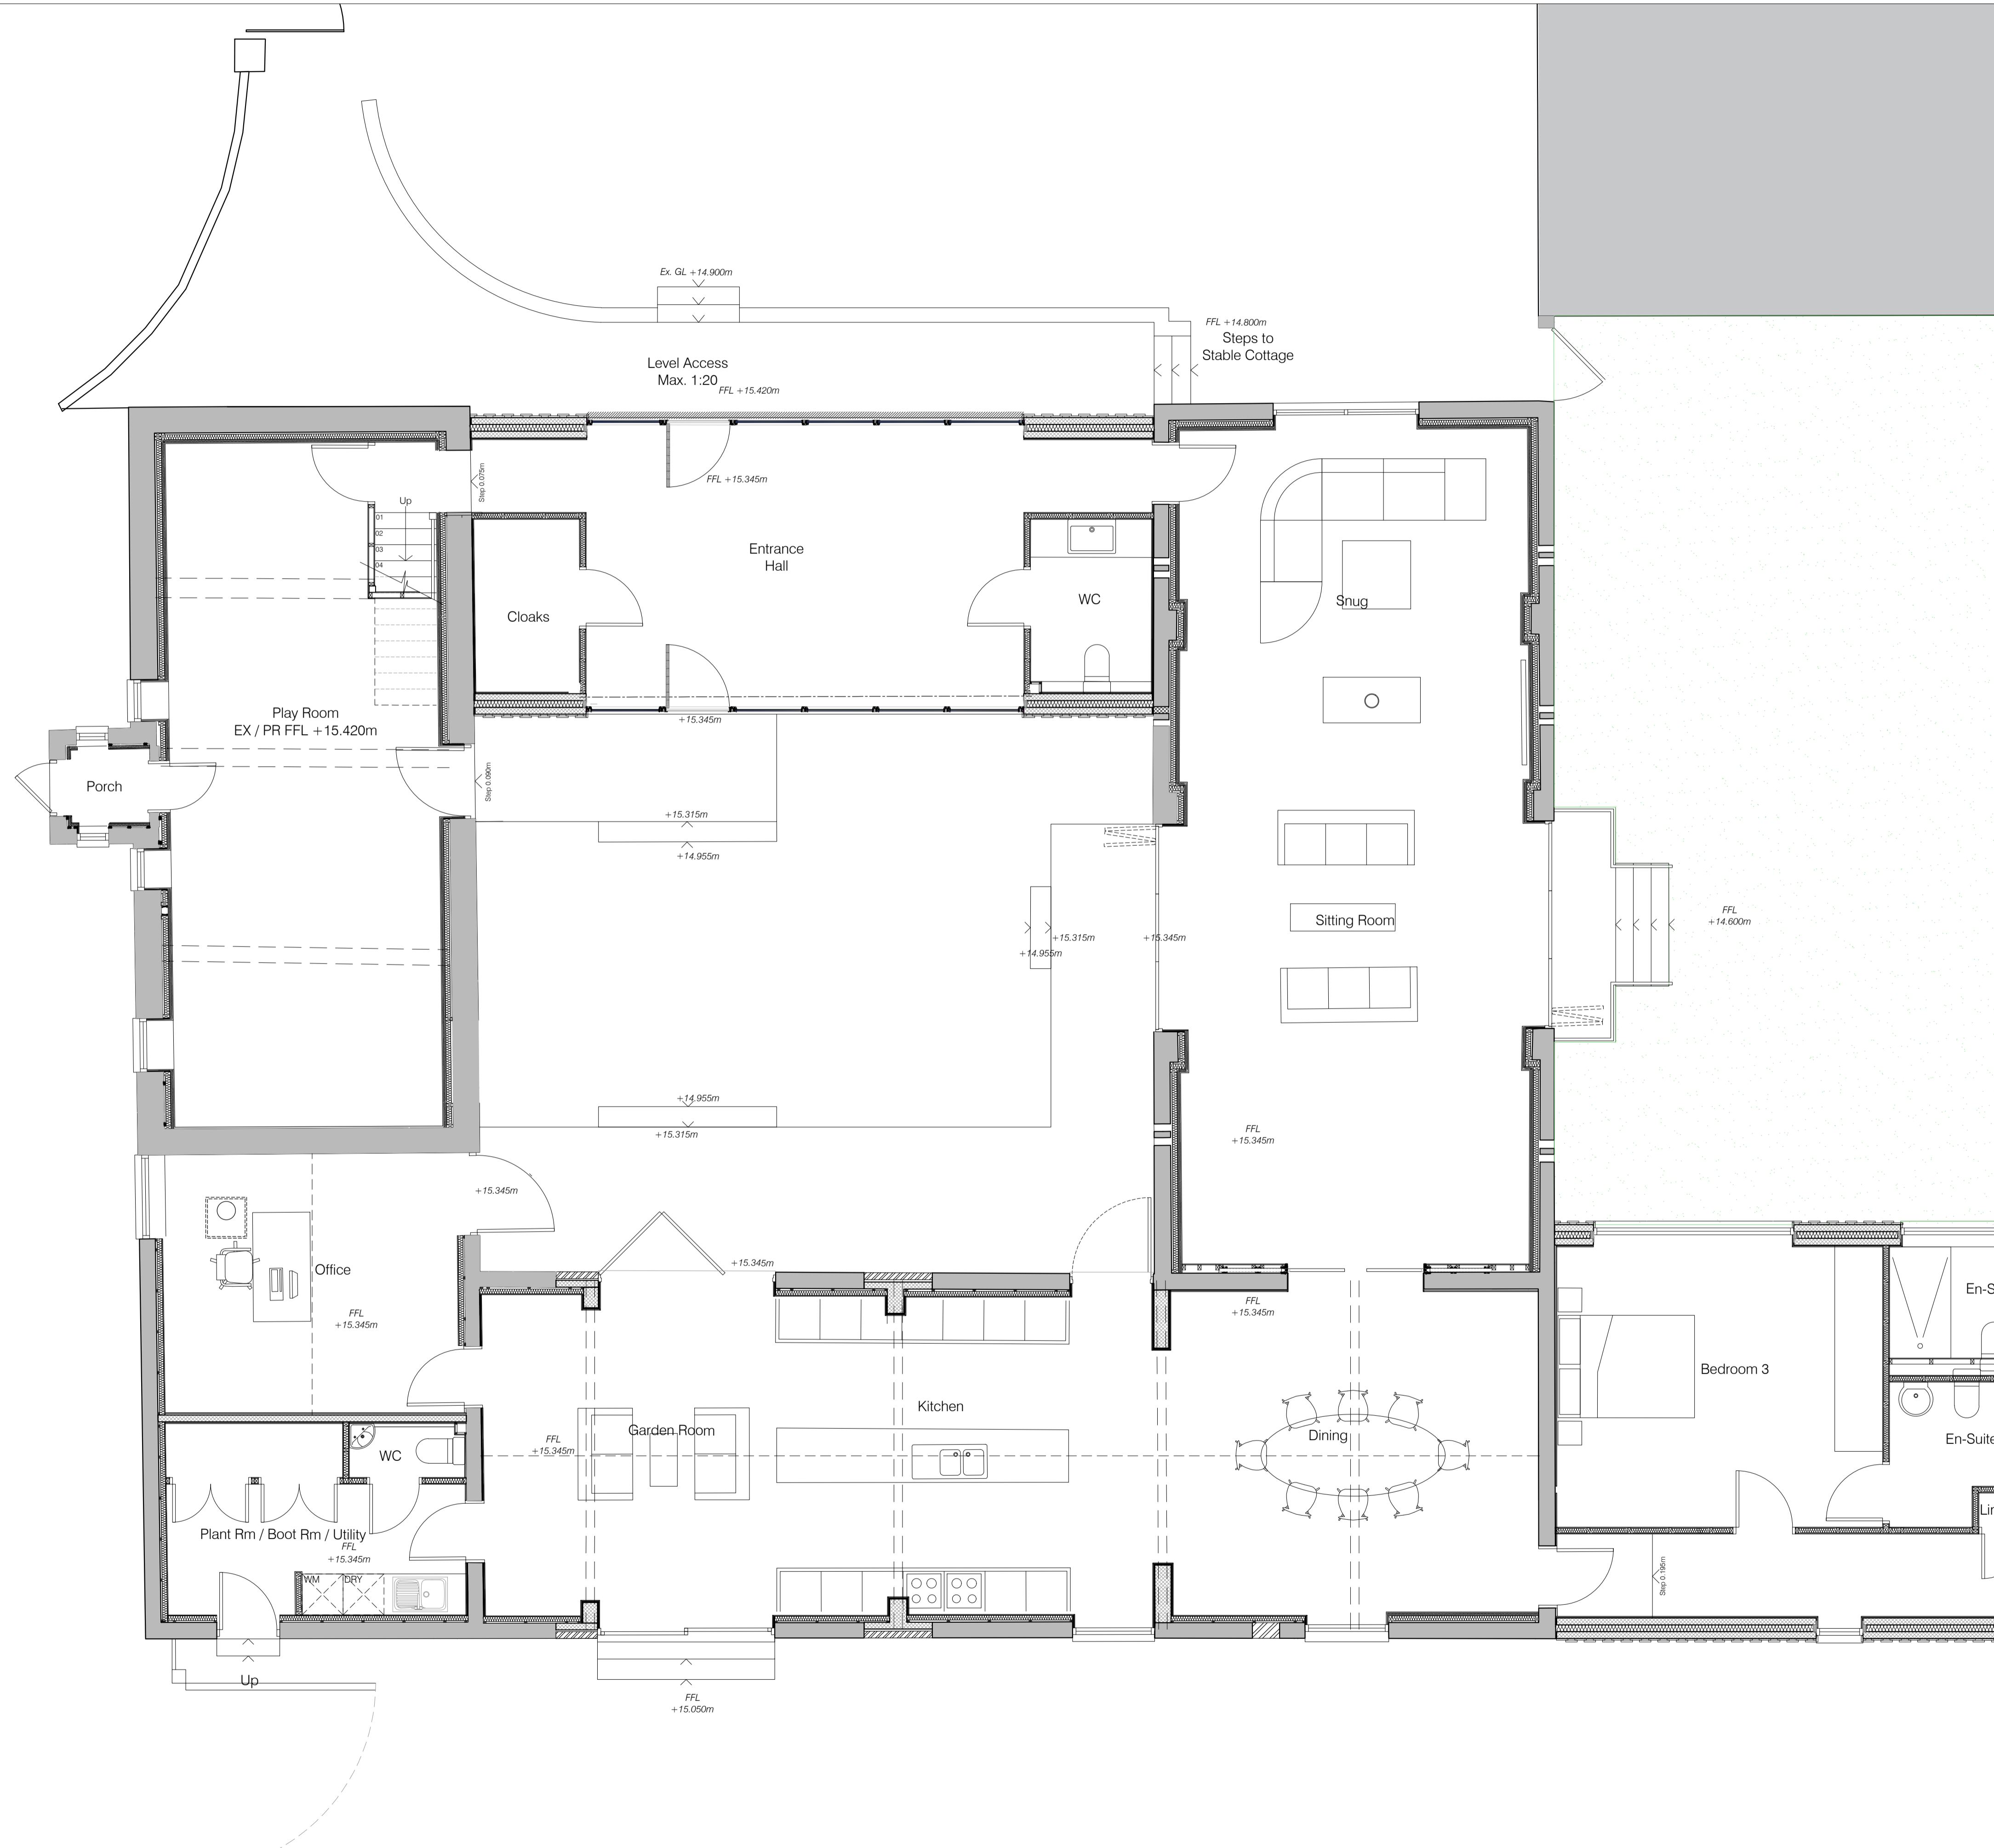


Do not scale from this drawing
 Drawing to be read in conjunction with the specification document
 Contractor to check all dimensions on site and notify Vincent and Brown of any discrepancies prior to commencement of the works

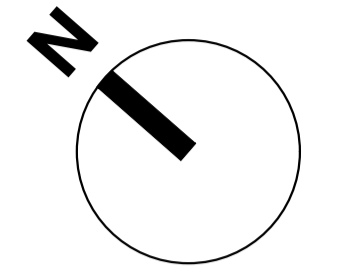

revision	date	description

Vincent & Brown

Studio 12, Middlethorpe Business Park
 Sim Balk Lane, Bishopthorpe, York. YO23 2BD
 t: 01904 700941 e: studio@vincentandbrown.com

project
 Conversion of Agricultural Buildings
 Oak Farm, Intake Lane, Dunnington, York, YO19 5NY

drawing
 Proposed Part Ground Floor Plan
 Sheet 1 of 2

scale
 1:50 @ A1 / 1:100 @ A3

job number	date	status	drawing number	revision
19-050	16.09.21	Planning	110.1	P20