
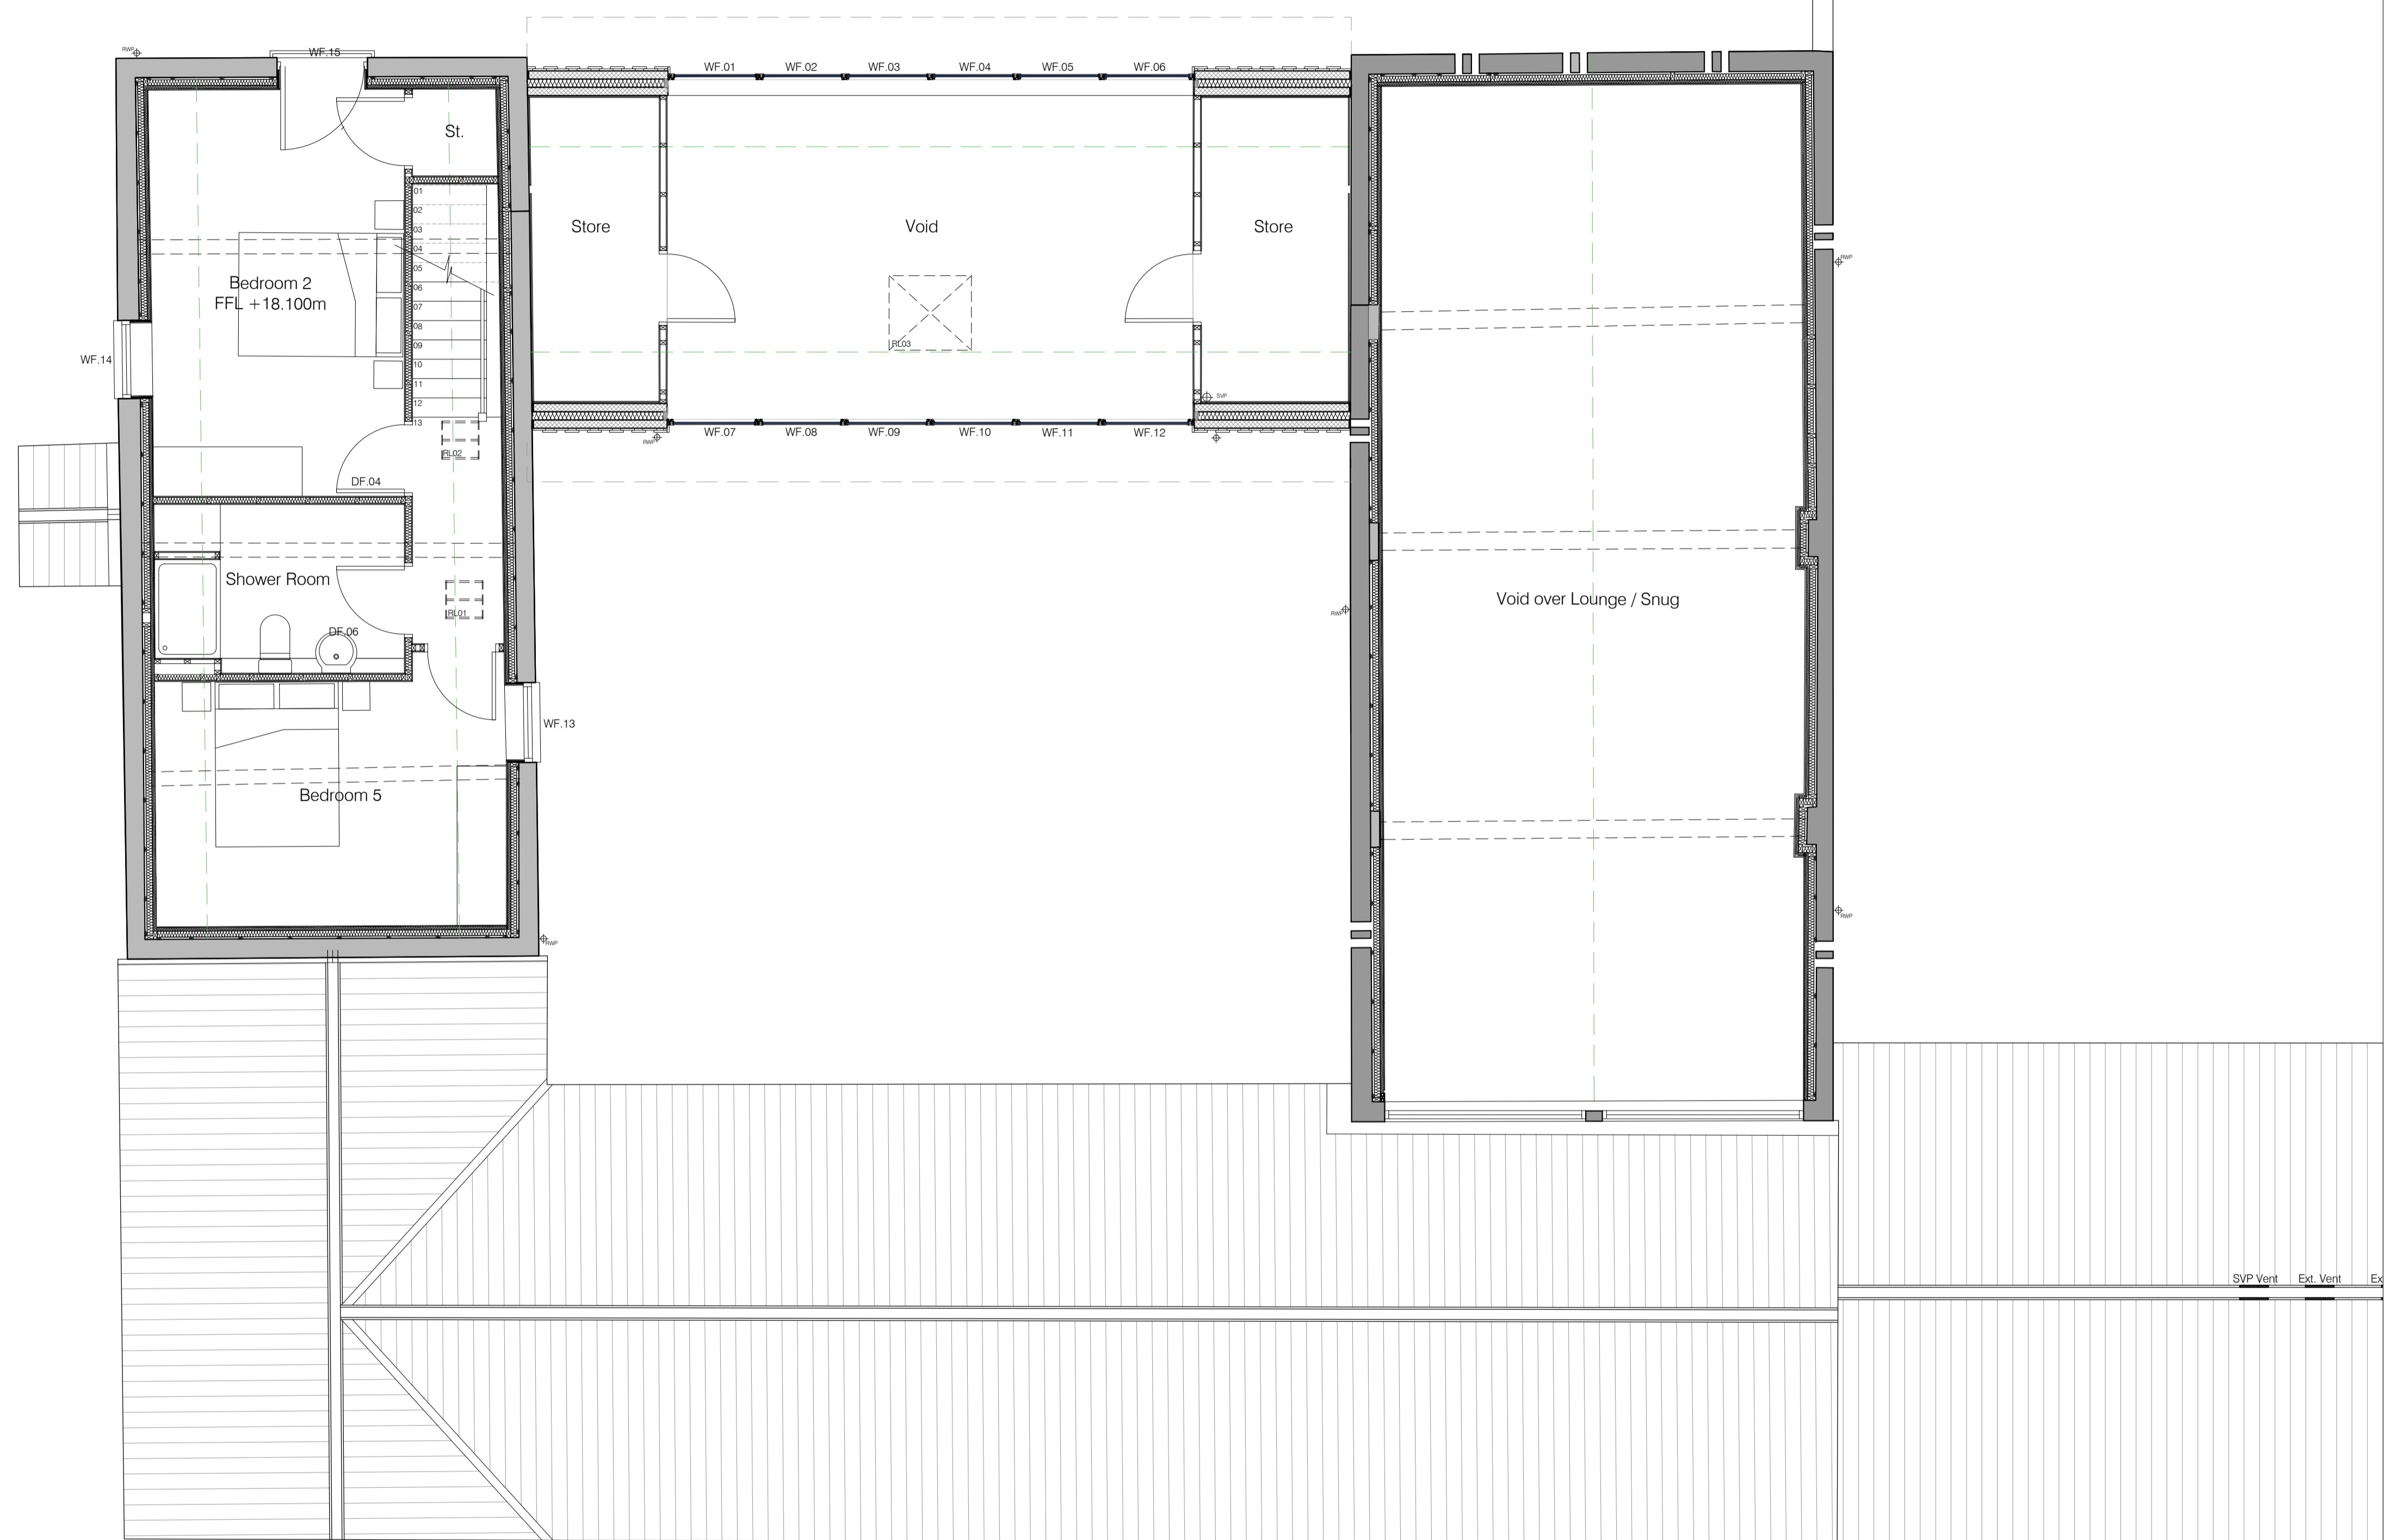


Ridge	19.76
SVP Vent	Ext Vent
Ex	

Do not scale from this drawing
Drawing to be read in conjunction with the specification document
Contractor to check all dimensions on site and notify Vincent and Brown of any discrepancies prior to commencement of the works

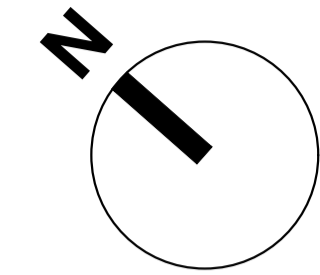

P21	29.09.21	Bed 2 Window changed to glazed door
revision	date	description

Vincent & Brown
Studio 12, Middlethorpe Business Park
Sim Balk Lane, Bishopthorpe, York, YO23 2BD
t: 01904 700941 e: studio@vincentandbrown.com

project
Conversion of Agricultural Buildings
Oak Farm, Intake Lane, Dunnington, York, YO19 5NY

drawing
Proposed First Floor Plan

scale
1:50 @ A1 / 1:100 @ A3

job number	date	status	drawing number	revision
19-050	16.09.21	Planning	111	P21