
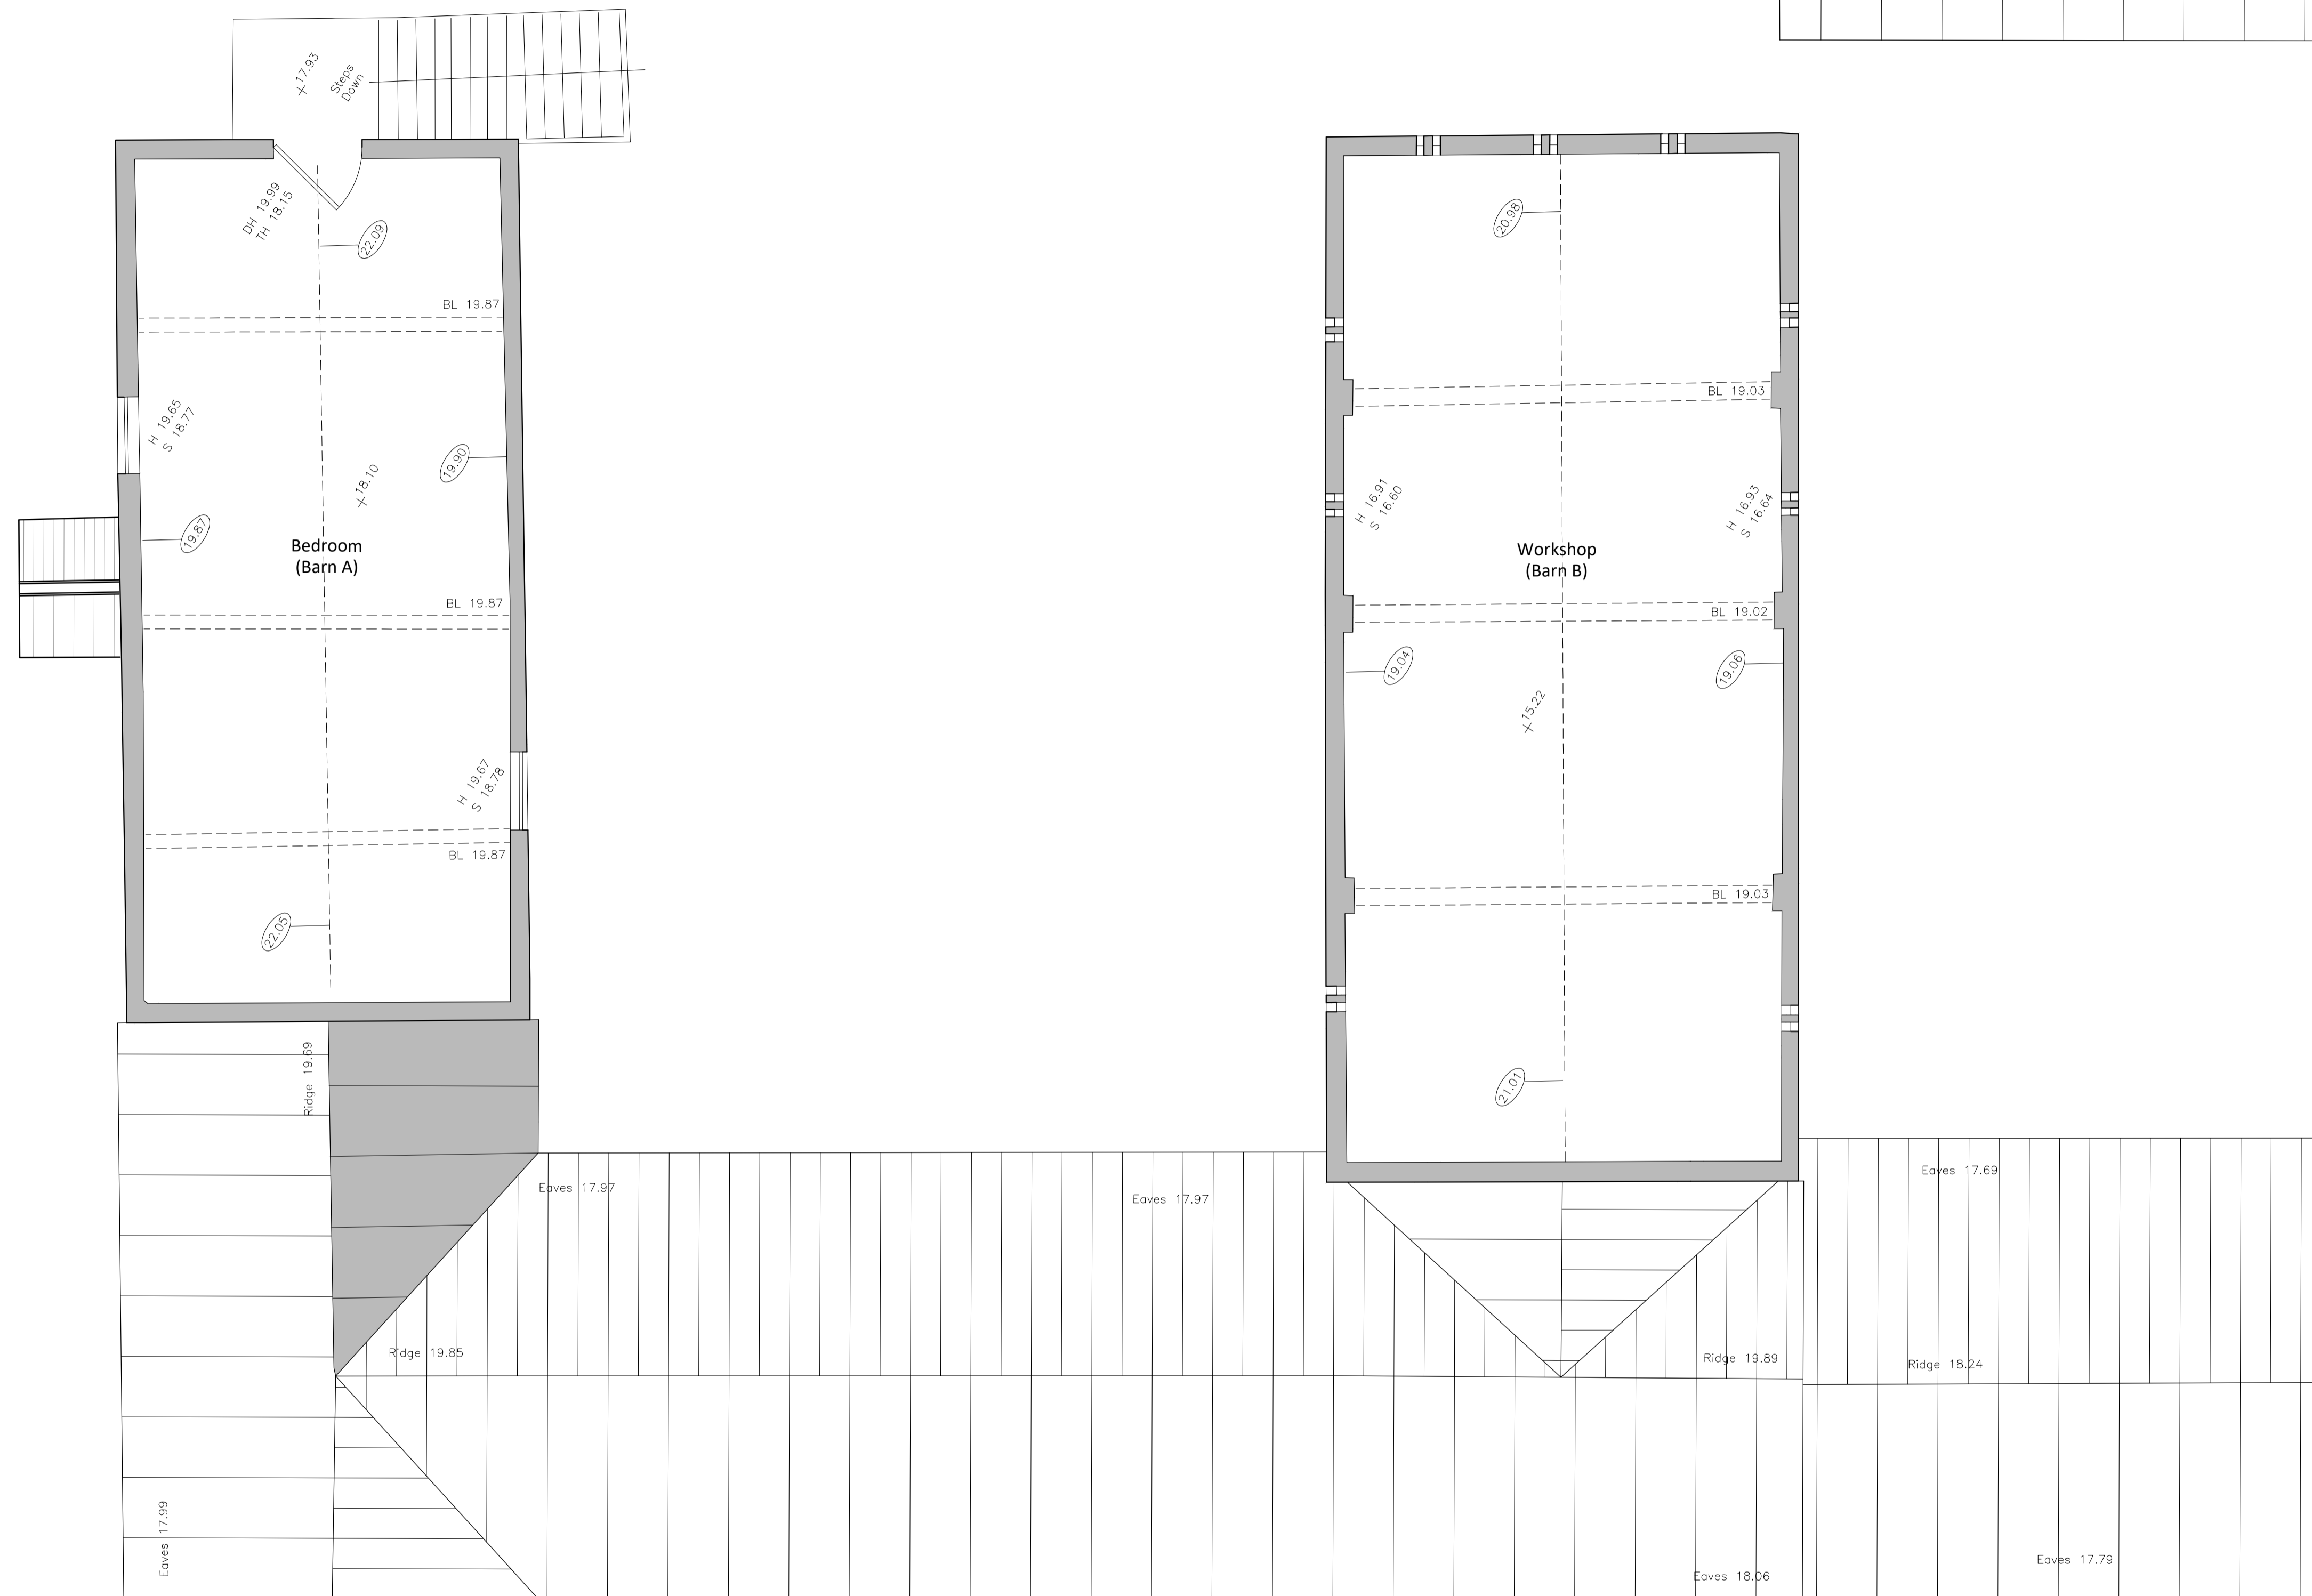


Do not scale from this drawing
 Drawing to be read in conjunction with the specification document
 Contractor to check all dimensions on site and notify Vincent and Brown of any discrepancies prior to commencement of the works

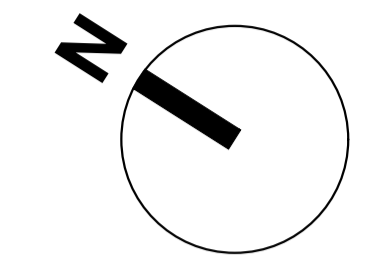

EXISTING FIRST FLOOR PLAN

revision	date	description

Vincent & Brown

Studio 12, Middlethorpe Business Park
 Sim Balk Lane, Bishopthorpe, York. YO23 2BD
 t: 01904 700941 e: studio@vincentandbrown.com

project
Proposed refurbishment of existing barns at Oak Farm, Dunnington

drawing
Existing 1st Floor Plan

scale
1:50 @ A1

job number	date	status	drawing number	revision
19050	16.09.21	Planning	011	P20