



THIS DRAWING IS BASED ON DIMENSIONAL SURVEY INFORMATION PROVIDED BY OTHERS. THE ARCHITECT CANNOT ACCEPT RESPONSIBILITY FOR THE ACCURACY OF THIS SURVEY INFORMATION.
 THIS DRAWING SHOULD BE READ IN CONJUNCTION WITH ALL RELEVANT DRAWINGS, SPECIFICATIONS, SCHEDULES AND OTHER CONTRACT INFORMATION ISSUED BY THE ARCHITECT, STRUCTURAL ENGINEER, SERVICES ENGINEER AND ANY OTHER CONSULTANT EMPLOYED OR RETAINED BY THE EMPLOYER IN RESPECT OF THESE WORKS.
 REPORT ANY DISCREPANCIES, CONFLICTS, ERRORS OR OMISSIONS TO THE CA AND SEEK DIRECTIONS BEFORE PROCEEDING.
 ONLY DRAWINGS SHOWN WITH STATUS 'CONSTRUCTION' ARE TO BE USED FOR CONSTRUCTION.
 DO NOT SCALE FROM THIS DRAWING. USE ONLY FIGURED DIMENSIONS. IN THE CASE OF NEW WORKS, ALL DIMENSIONS SHOWN ARE TO THE FACE OF MASONRY, THE CENTRE LINE OF STRUCTURAL STEEL MEMBERS, OR THE FINISHED FACE OF STUD PARTITIONS, UNLESS NOTED OTHERWISE.
 CONFIRM ALL DIMENSIONS AND LEVELS ON SITE PRIOR TO COMMENCING WORK. IF IN DOUBT ASK!
 THIS DRAWING REMAINS THE COPYRIGHT OF BURRELL FOLEY FISHER LLP

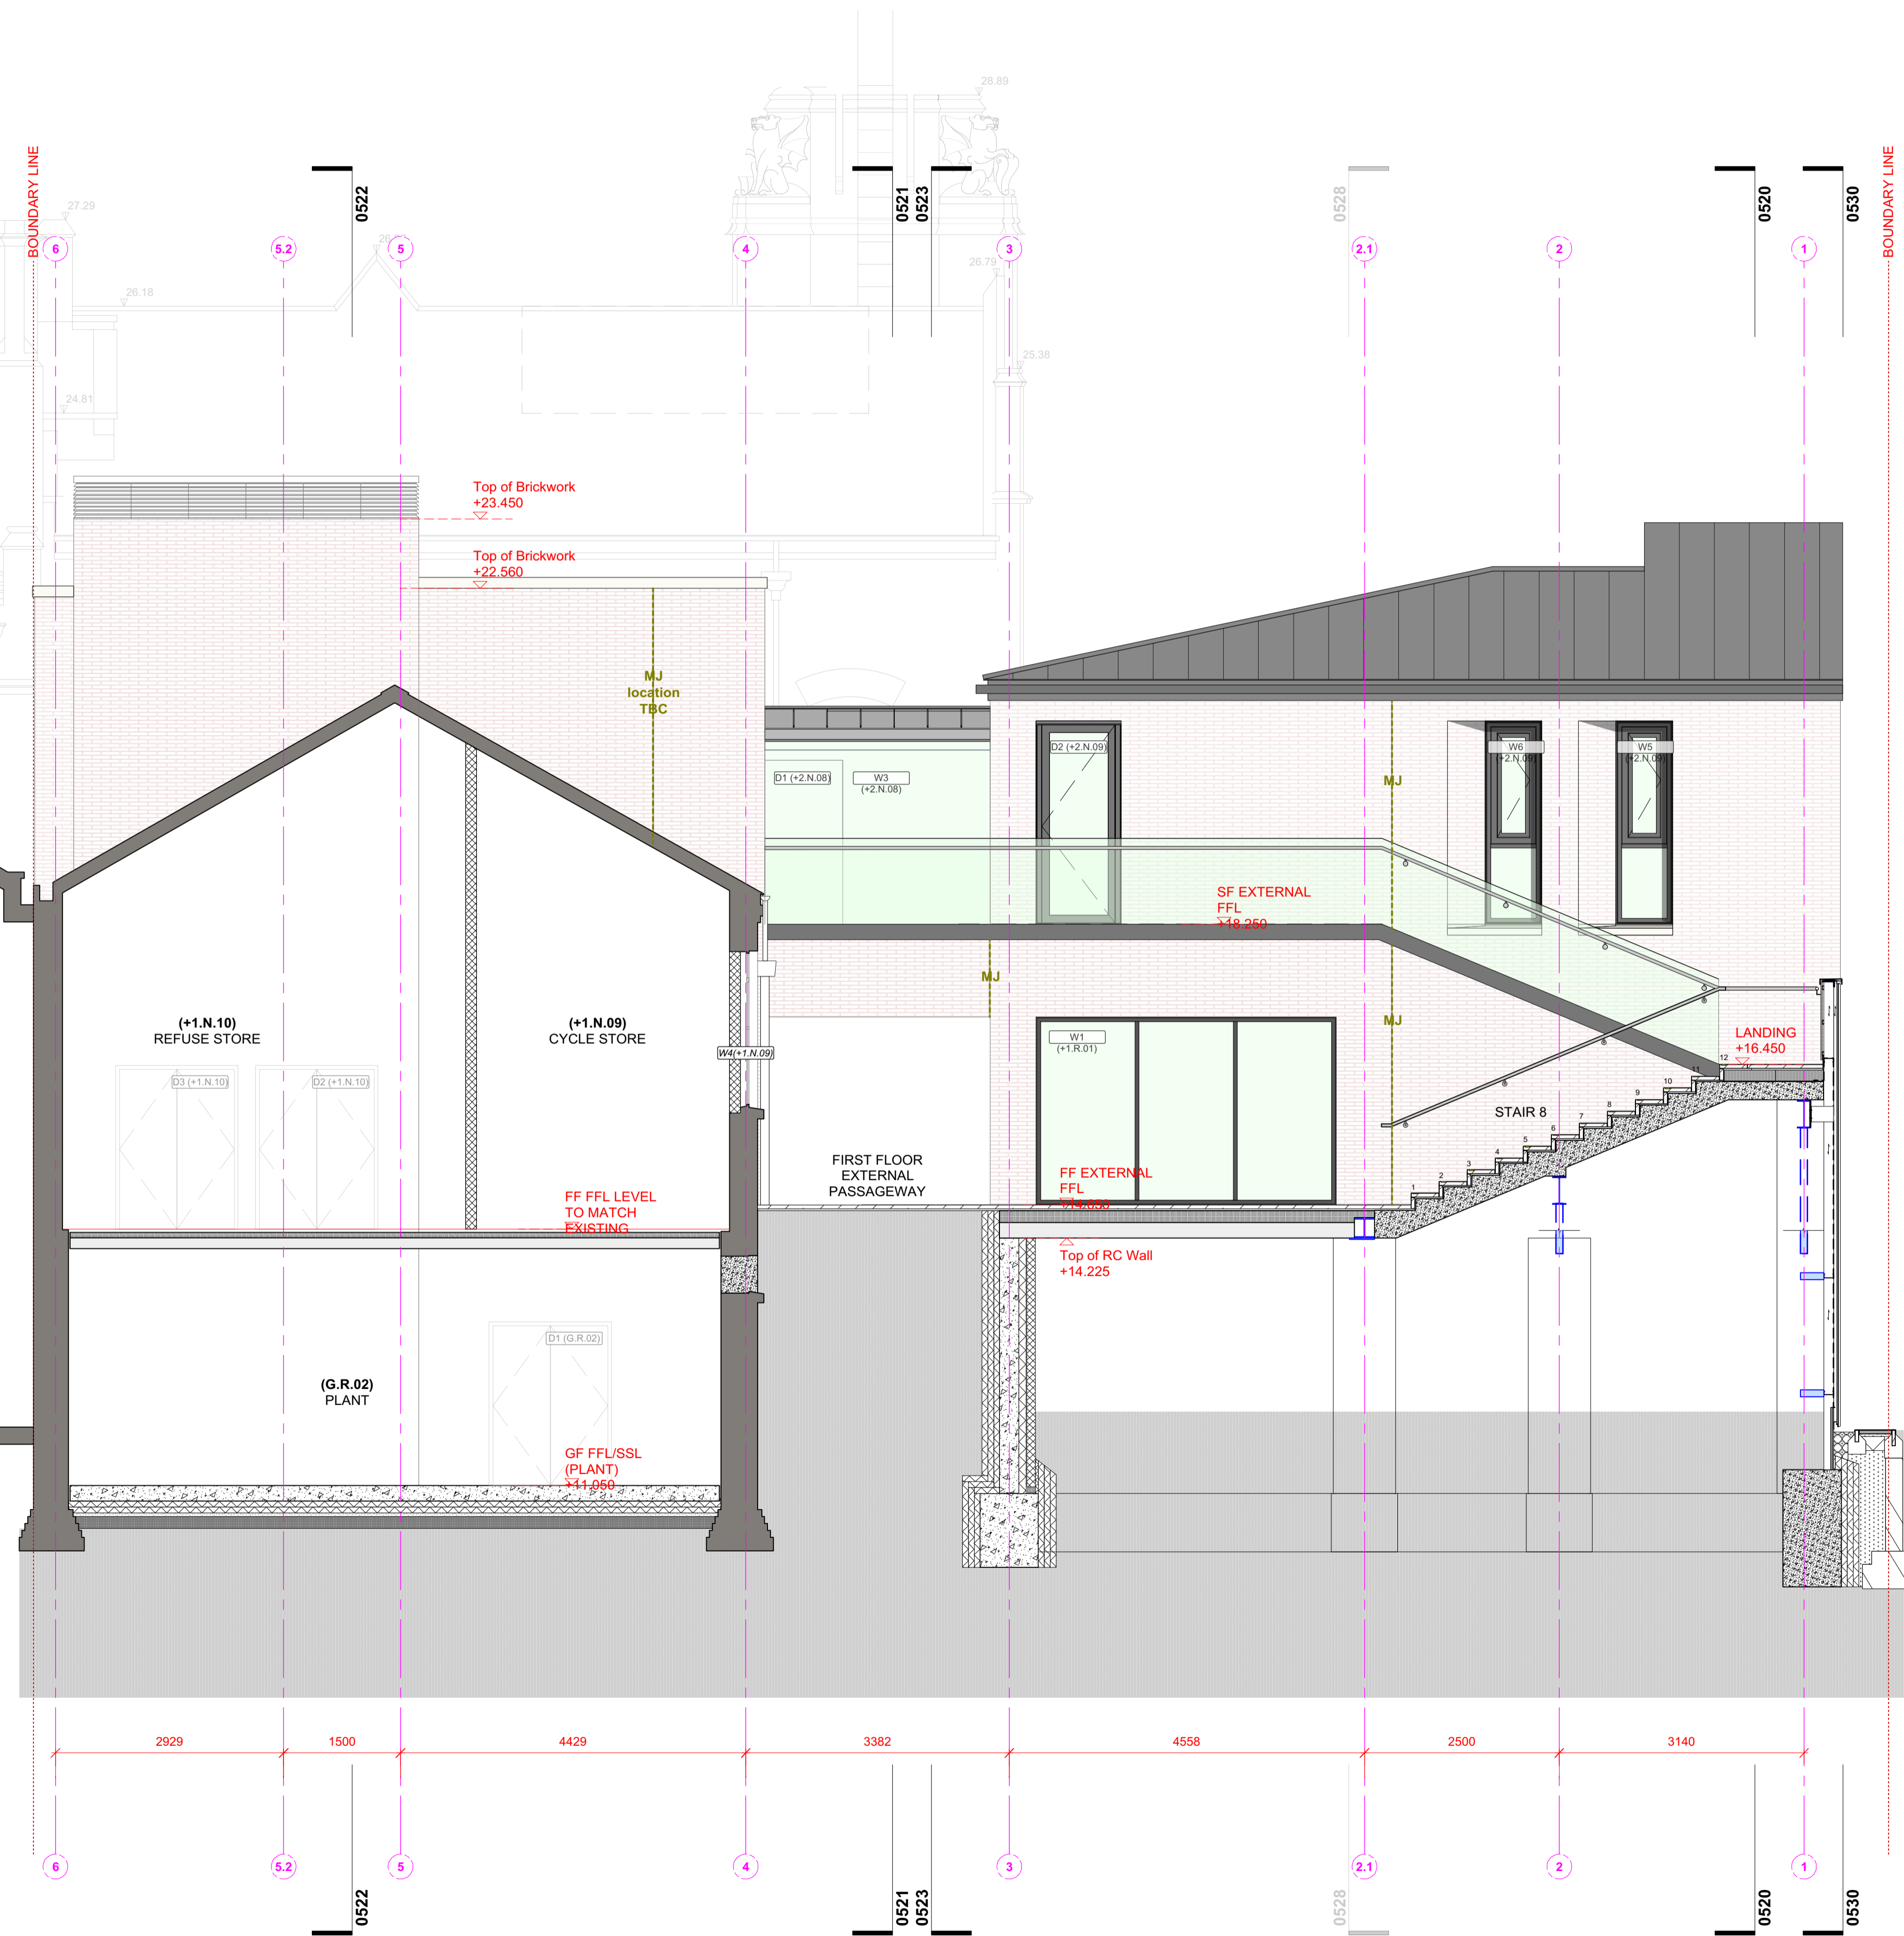

1 NORTH ANNEXE NORTH EAST ELEVATION
1:50

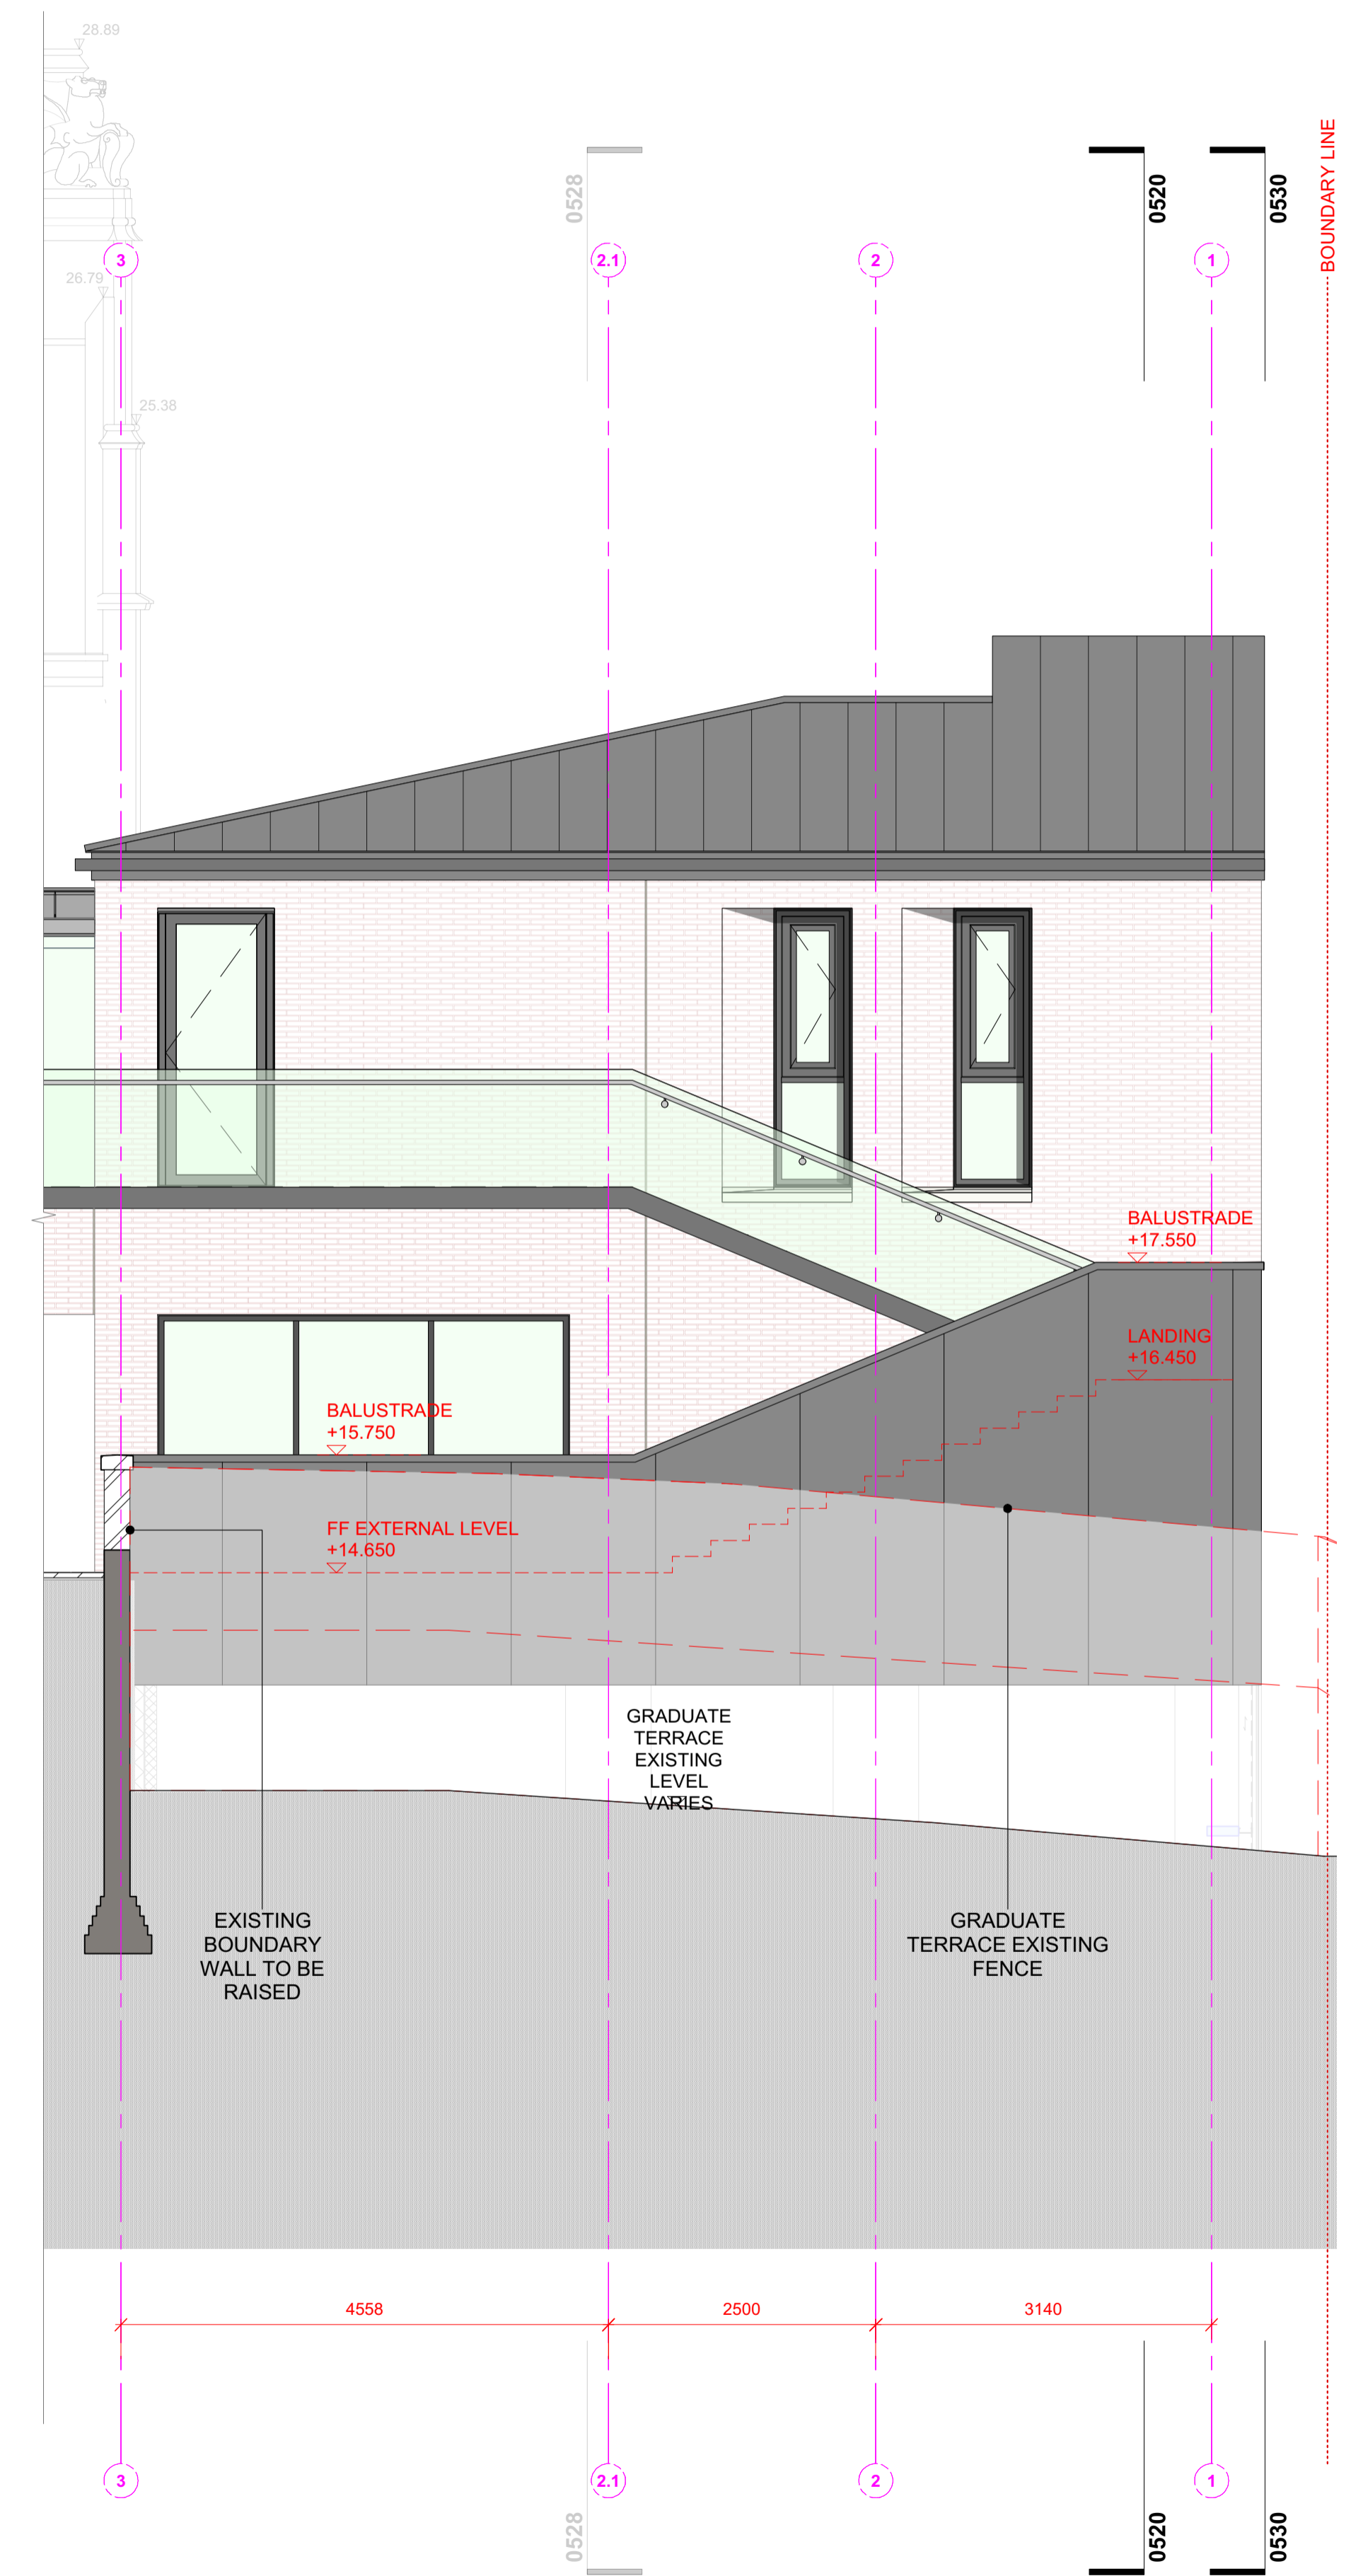

2 NORTH ANNEXE NORTH EAST ELEVATION FROM THE GRADUATE TERRACE
1:50



P01 ISSUED FOR DISCHARGE OF CONDITIONS JK/JK 29/09/2021
 REV: NOTES: BY/CHKD: DATE:
 DRAWING STATUS:
DISCHARGE OF CONDITIONS
 DO NOT SCALE OFF THIS DRAWING
BURRELL FOLEY FISHER
 ARCHITECTS AND URBAN DESIGNERS
 STUDIO 9 · 14 SOUTHGATE ROAD · LONDON · N1 3LY TEL: 020 7620 6114
 45 NEWHALL STREET · BIRMINGHAM · B3 3QR TEL: 0121 213 6364
 www.bff-architects.co.uk mail@bff-architects.co.uk

JOB:
YORK GUILDHALL COMPLEX
 FOR:
CITY OF YORK COUNCIL
 AT:
THE GUILDHALL YORK
 DRAWING TITLE:
NORTH EAST ELEVATION FACING LENDAL

DATE: 29.09.2017 SCALE: 1:50@A1
 DWG NO: BFF/1321 DRAWN BY: DB CHECKED BY: FD
 DWG NO: YGH-BFF-Z1-ZZ-M2-A-0531 .P01
 Copyright