




SOUTH ELEVATION

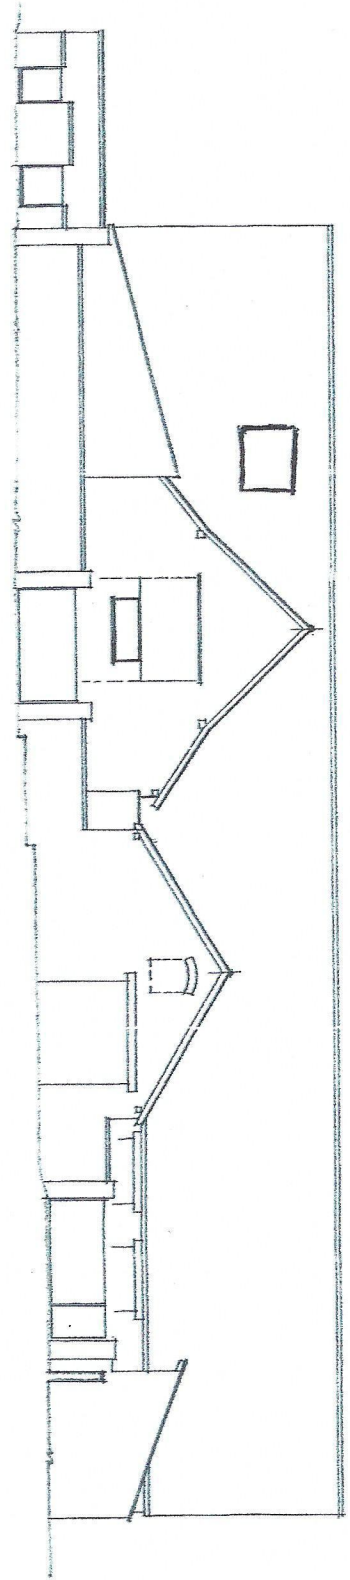

WEST ELEVATION

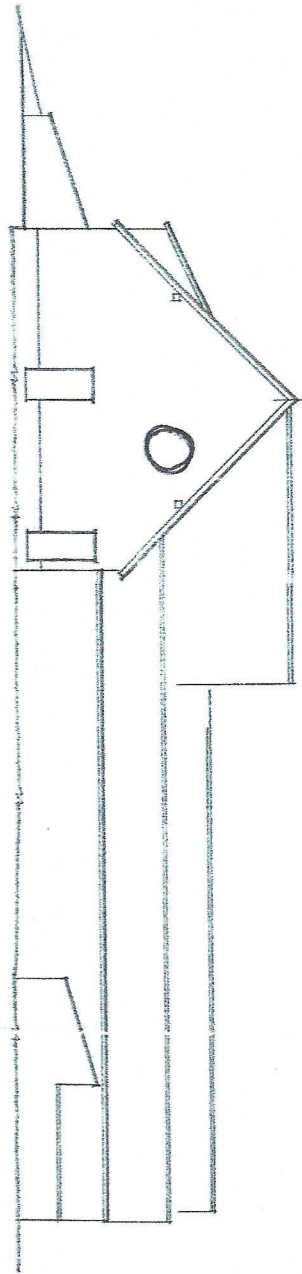

NORTH ELEVATION

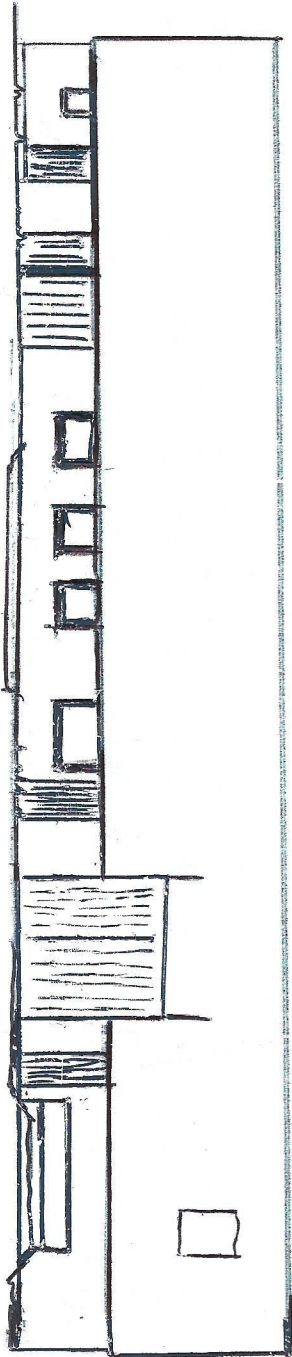

Southern Barn - Existing South West and North Elevations

Scale: 1:200

