



FRONT ELEVATION




SIDE ELEVATION



REAR ELEVATION



SIDE ELEVATION

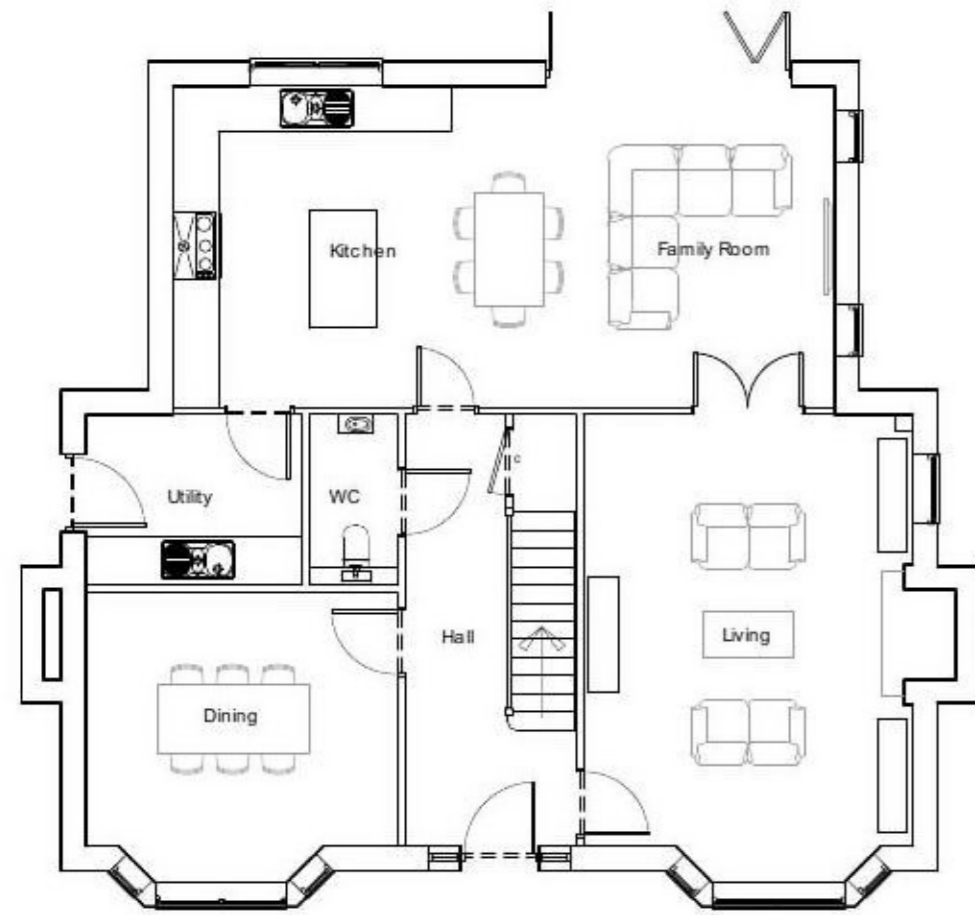

GROUND FLOOR PLAN

SCALE 1:100



FIRST FLOOR PLAN

Rev Date Amendment



Bridge Mill House, Brook Street, Business Center, Colchester, Essex, CO1 2UZ

Project	Residential Development, School Road, Elmstead Market, Colchester, Essex
Drawing Title	House Type 10 - Floor Plans and Elevations
Project Ref. / Drawing No.	170122/RM/107/-
Date	APRIL 2021
Scale - unless otherwise stated	1:100 @ A2