





FRONT ELEVATION

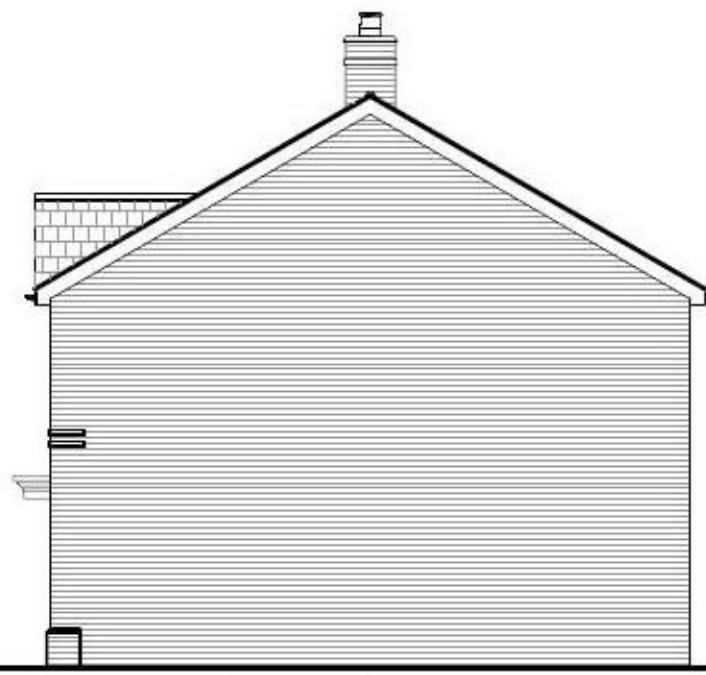

SIDE ELEVATION




REAR ELEVATION

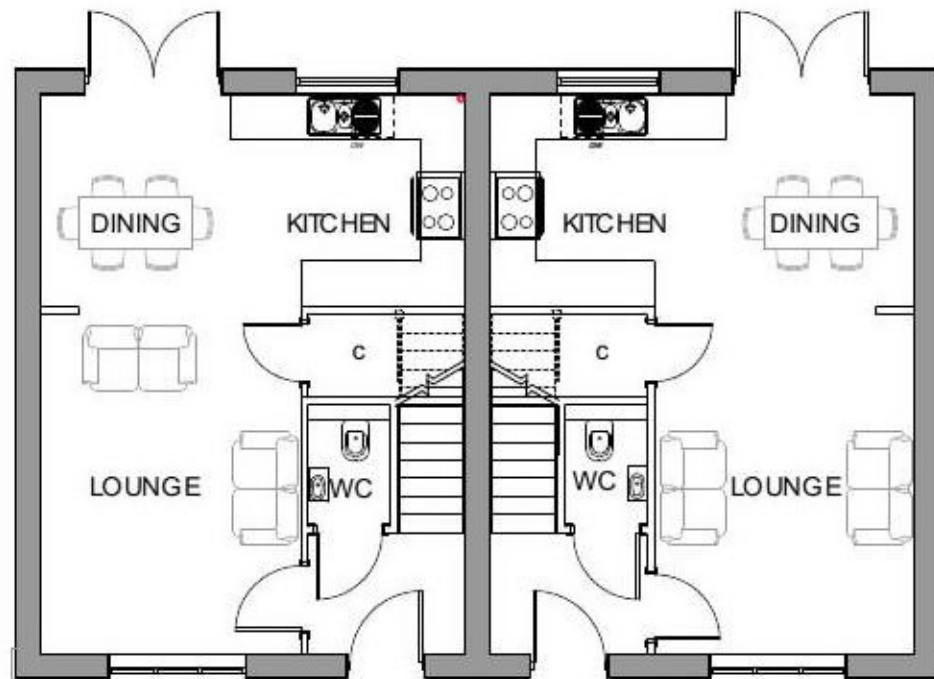

GROUND FLOOR PLAN - House Type 24

SCALE 1:100

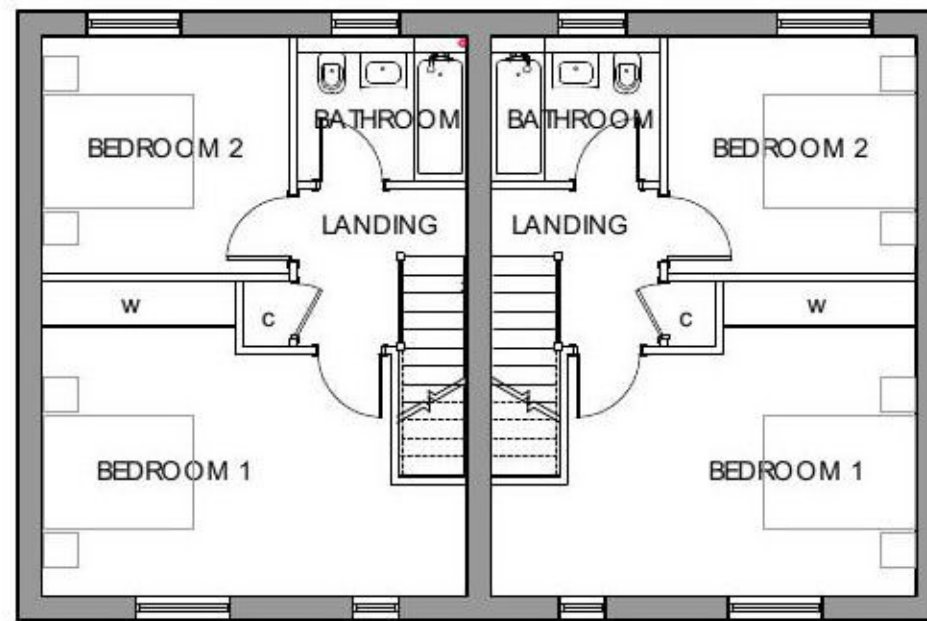

FIRST FLOOR PLAN



SIDE ELEVATION



Rev Date Amendment

Bridge Mill House, Brook Street, Business Center, Colchester, Essex, CO1 2UZ, [REDACTED]

Project Residential Development, School Road, Elmstead Market, Colchester, Essex	
Drawing Title: House Type 24 - Floor Plans + Elevations	
Project Ref. / Drawing No.: 170122/RM/109/-	
Date: APRIL 2021	Scale - unless otherwise stated 1:100 @ A3