



FRONT ELEVATION - House Type 7




LEFT ELEVATION



REAR ELEVATION



RIGHT ELEVATION

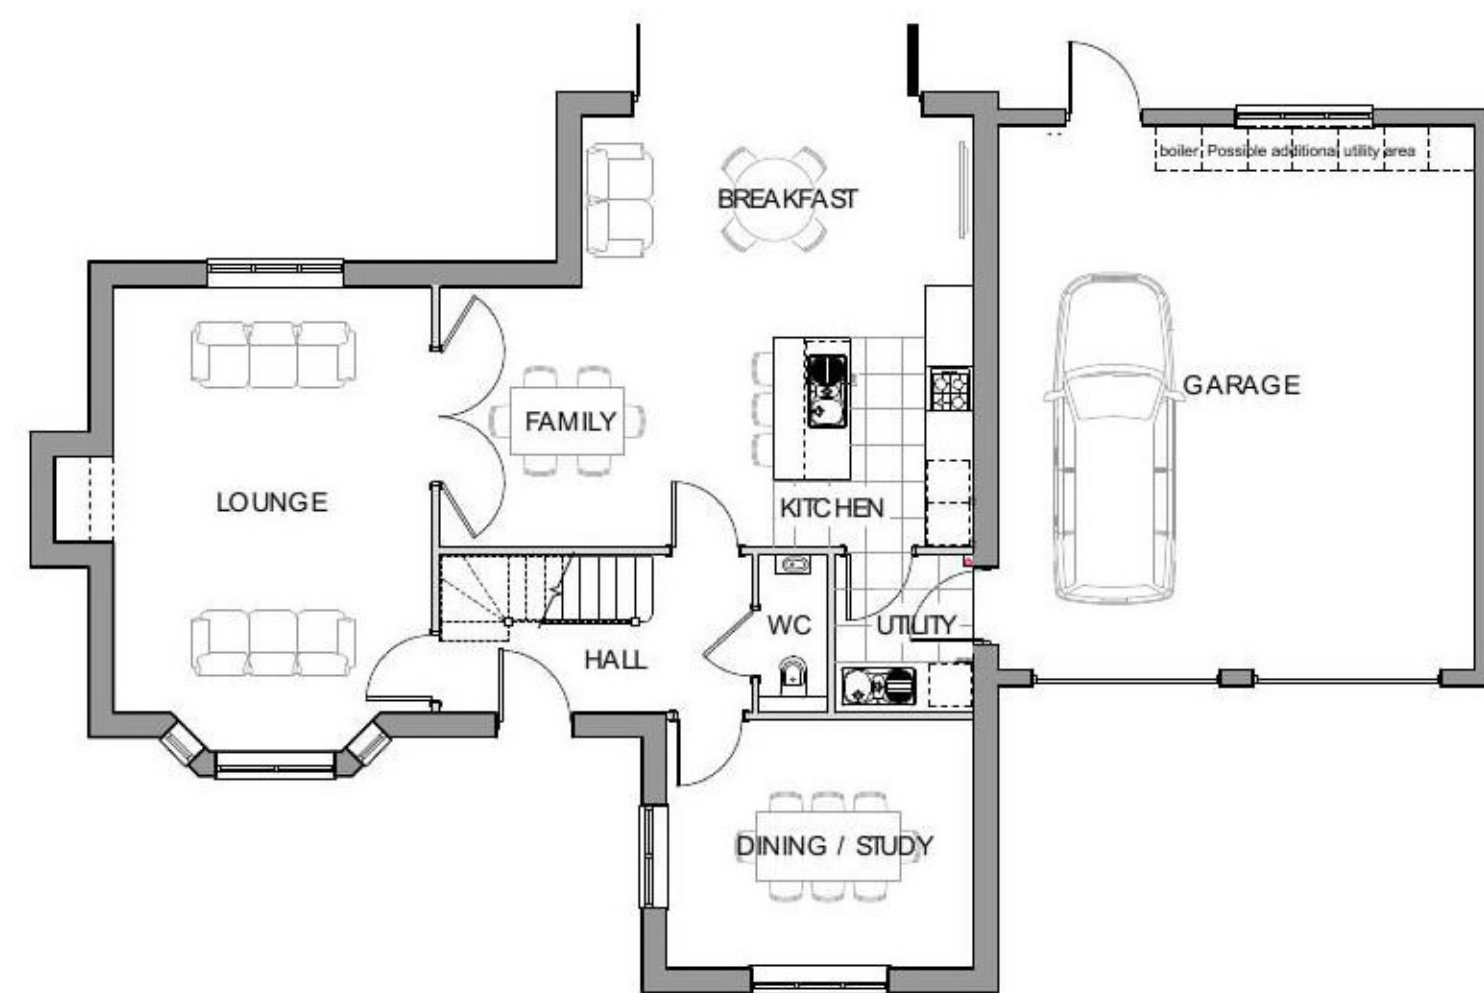

GROUND FLOOR PLAN - House Type 7  
SCALE 1:100



FIRST FLOOR PLAN