




FRONT ELEVATION

SCALE 1:100


LEFT ELEVATION

REAR ELEVATION

RIGHT ELEVATION

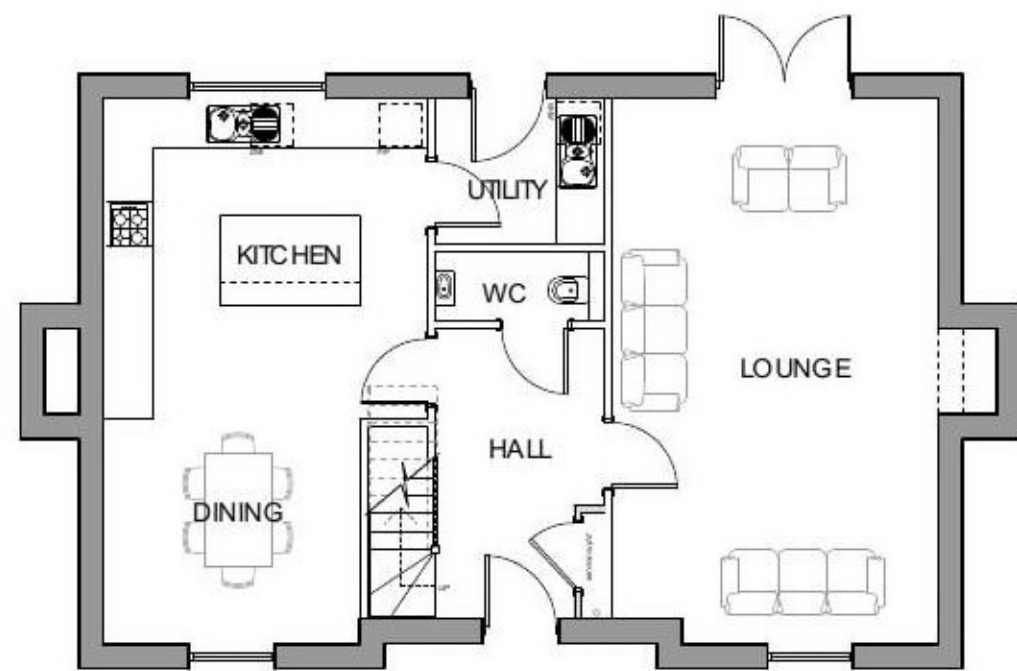

GROUND FLOOR PLAN

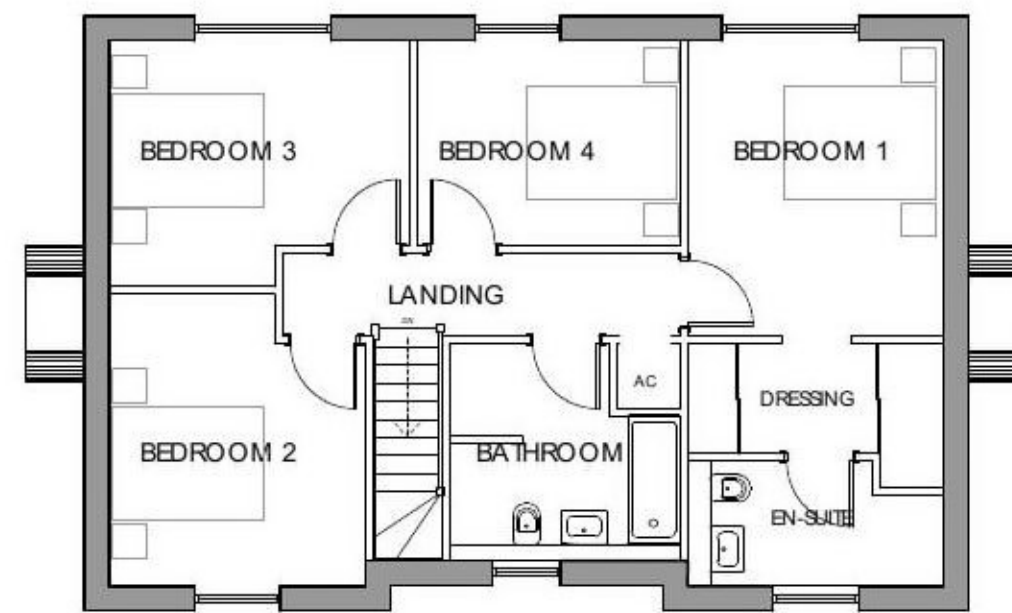

FIRST FLOOR PLAN

Rev Date Amendment

**hillsbuilding
group**



Bridge Mill House, Brook Street, Business Center, Colchester, Essex, CO1 2UZ

Project
Residential Development, School Road,
Elmstead Market, Colchester, Essex

Drawing Title:
House Type 6 - Floor Plans and Elevations

Project Ref. / Drawing No: 170122/RM/106/-

Date: APRIL 2021
Scale - unless otherwise stated
1:100 @ A2