


618730.000E
618740.000E
618750.000E
618760.000E
215500.000N
215490.000N
215480.000N

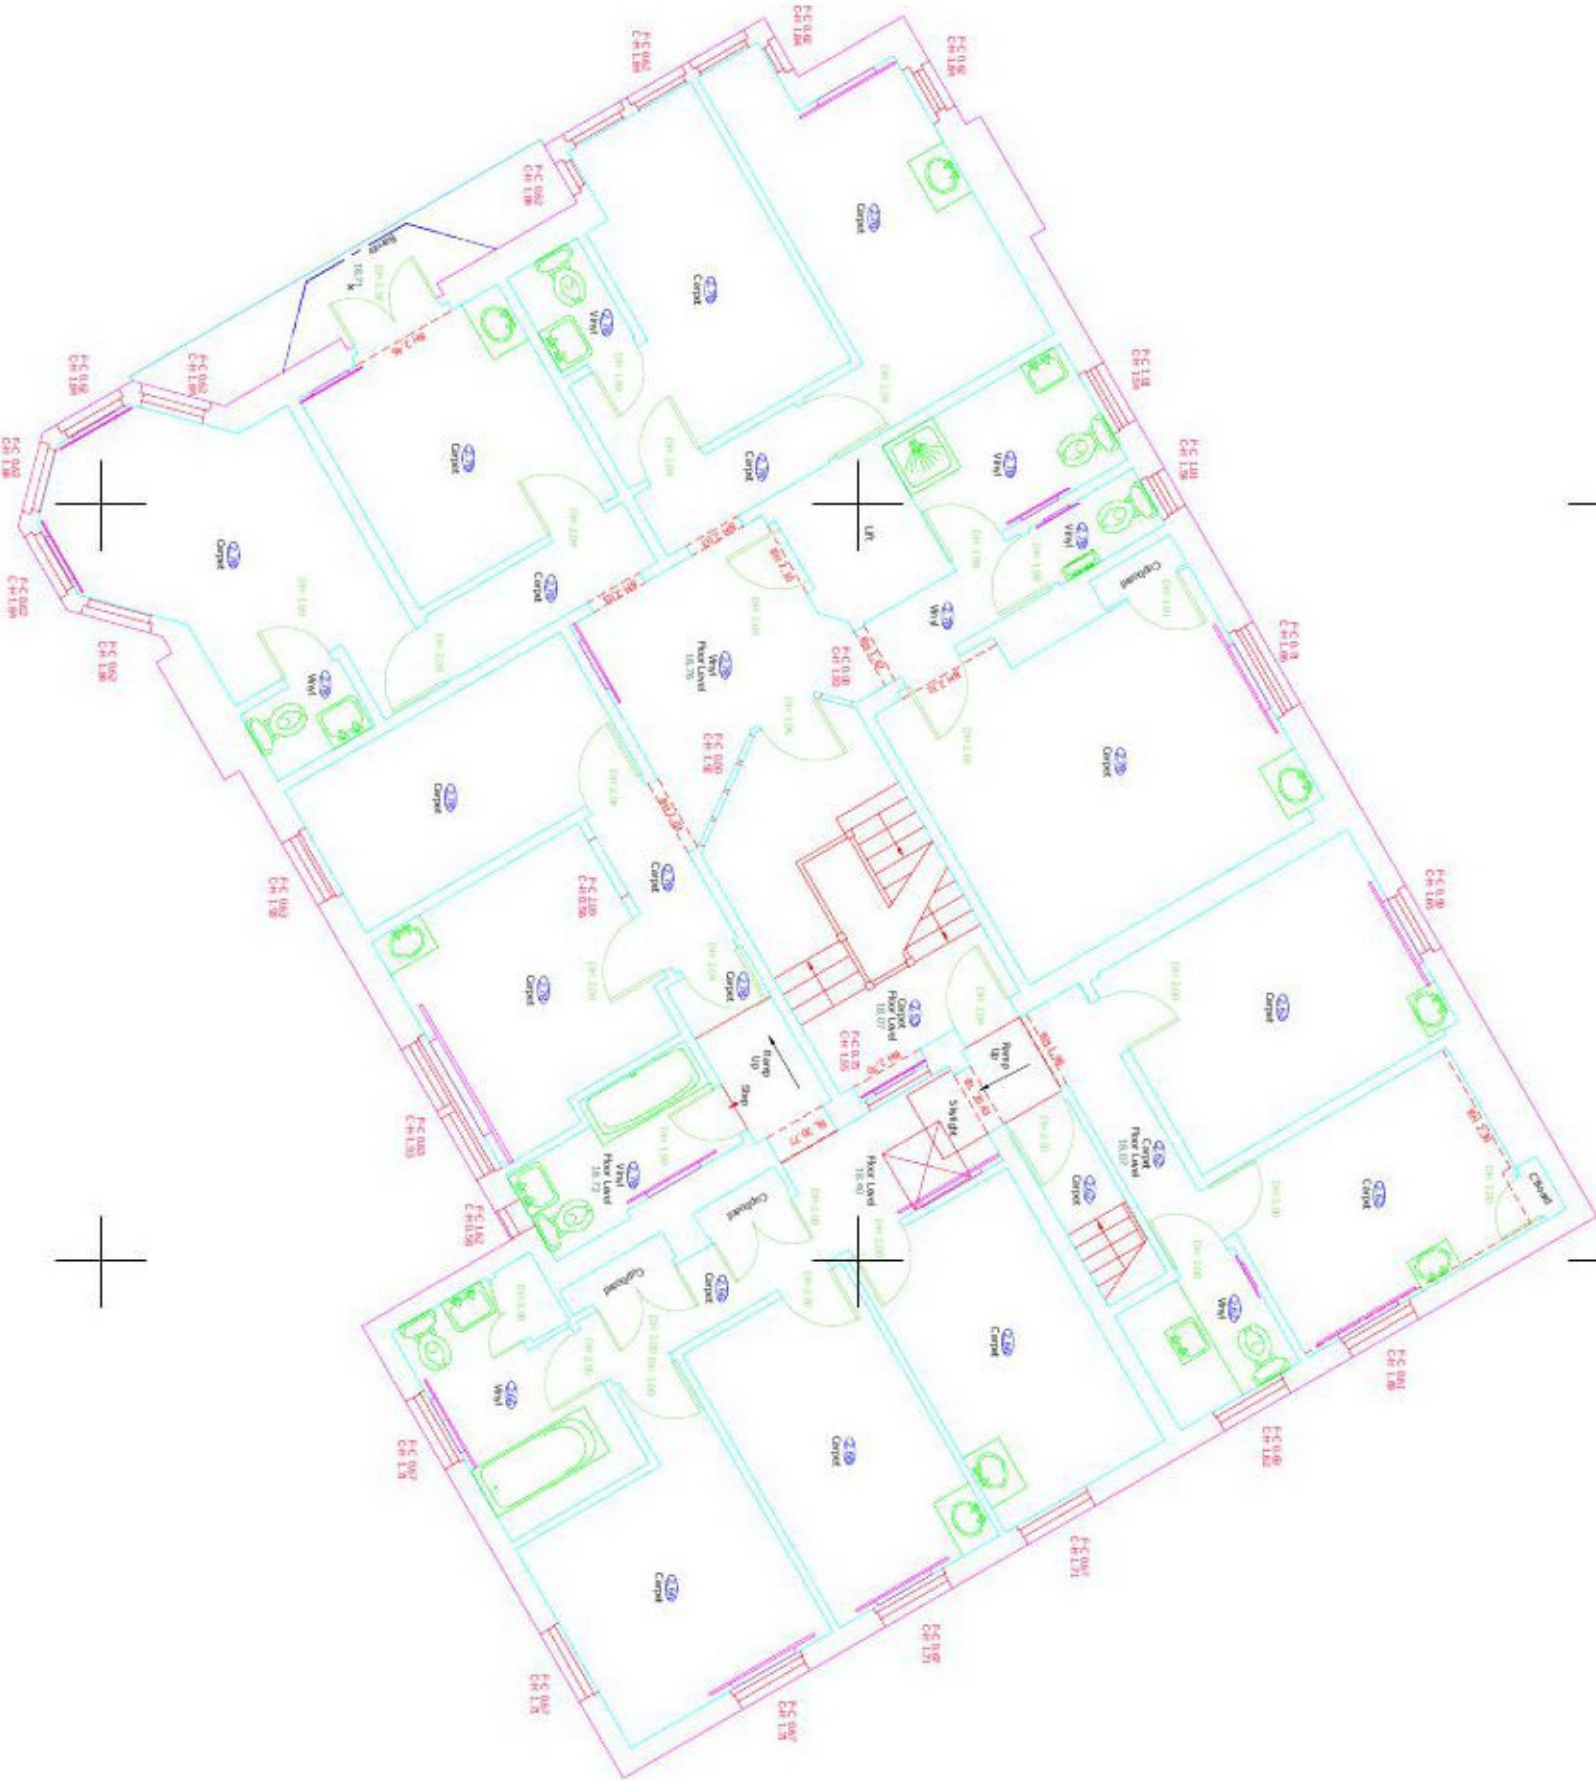

Building Abbreviations

APR	Air Brick	SPC	Strip Floor/Garage
BR	Barr Height	FL	Floor Level
CL	Cl	FLC	Floor to Ceiling
CH	Chimney	FLD	Floor to Dado
CLL	Chimney Level	FLH	Floor to Head
CHN	Chimney	FLN	Floor to Nosing
CHL	Chimney Level	FLNL	Floor to Nosing Level
CHN	Chimney	FLPL	Floor to Part Level
CHN	Chimney	FLP	Floor to Part
CHN	Chimney	FLPL	Floor to Part Level
CHN	Chimney	FLP	Floor to Part
CHN	Chimney	FLP	Floor to Part

NOTES

1. This drawing is a site plan of the building.

2. All levels are to finished floor unless otherwise stated.

3. All dimensions are to the center line of walls and openings.

4. All levels are to finished floor unless otherwise stated.

No.	Description	Date
1	ASO	27/06/2023

CHINERY LAND SURVEYS

LABURNUM
MILDON ROAD
KELVEDON
ESSEX

LPB HOMES

OLD DUNEDIN CARE HOME
10 CONNAUGHT GARDENS EAST
CLACTON, ESSEX CO15 6HY

MEASURED BUILDING SURVEY 1ST FLOOR

JOB NO.	CL52/0076	DRAWING NUMBER	CL52/0076/003 Rev.0
A3 Sheet - 420mm x 297mm			