


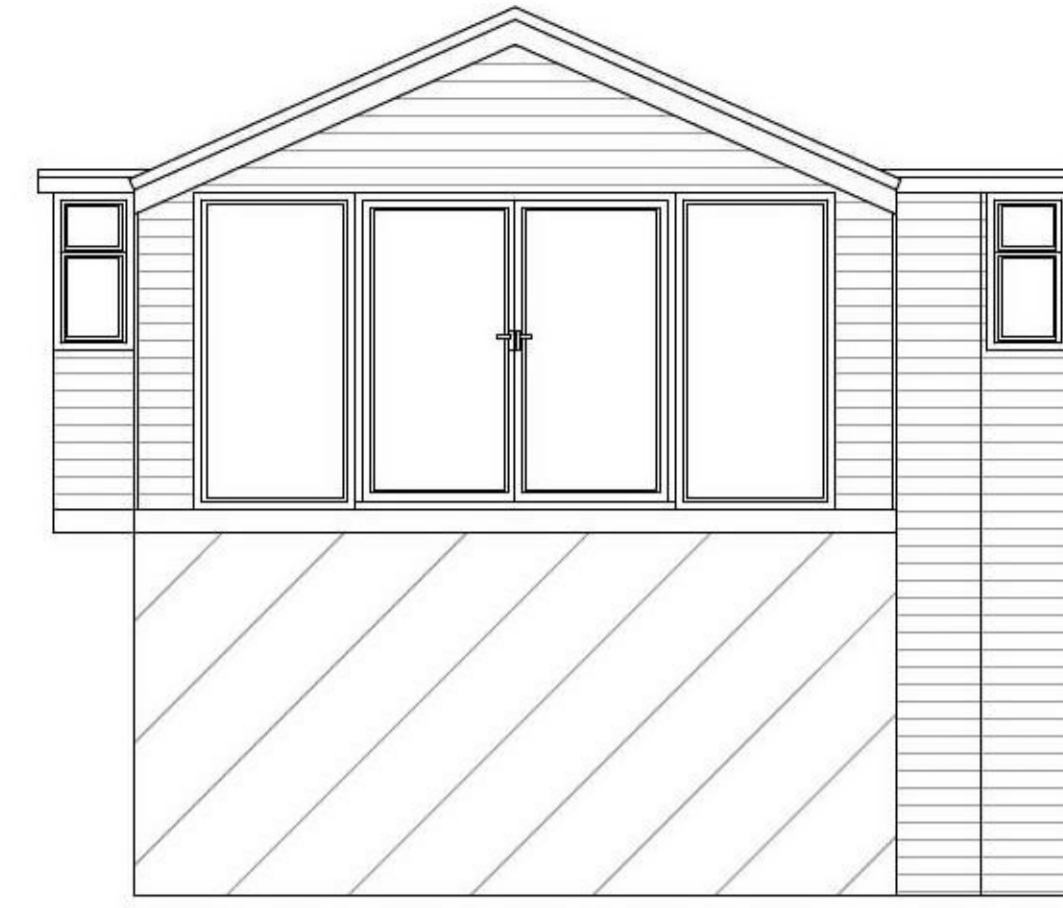



Existing rear elevation



Existing side elevation



Existing front elevation

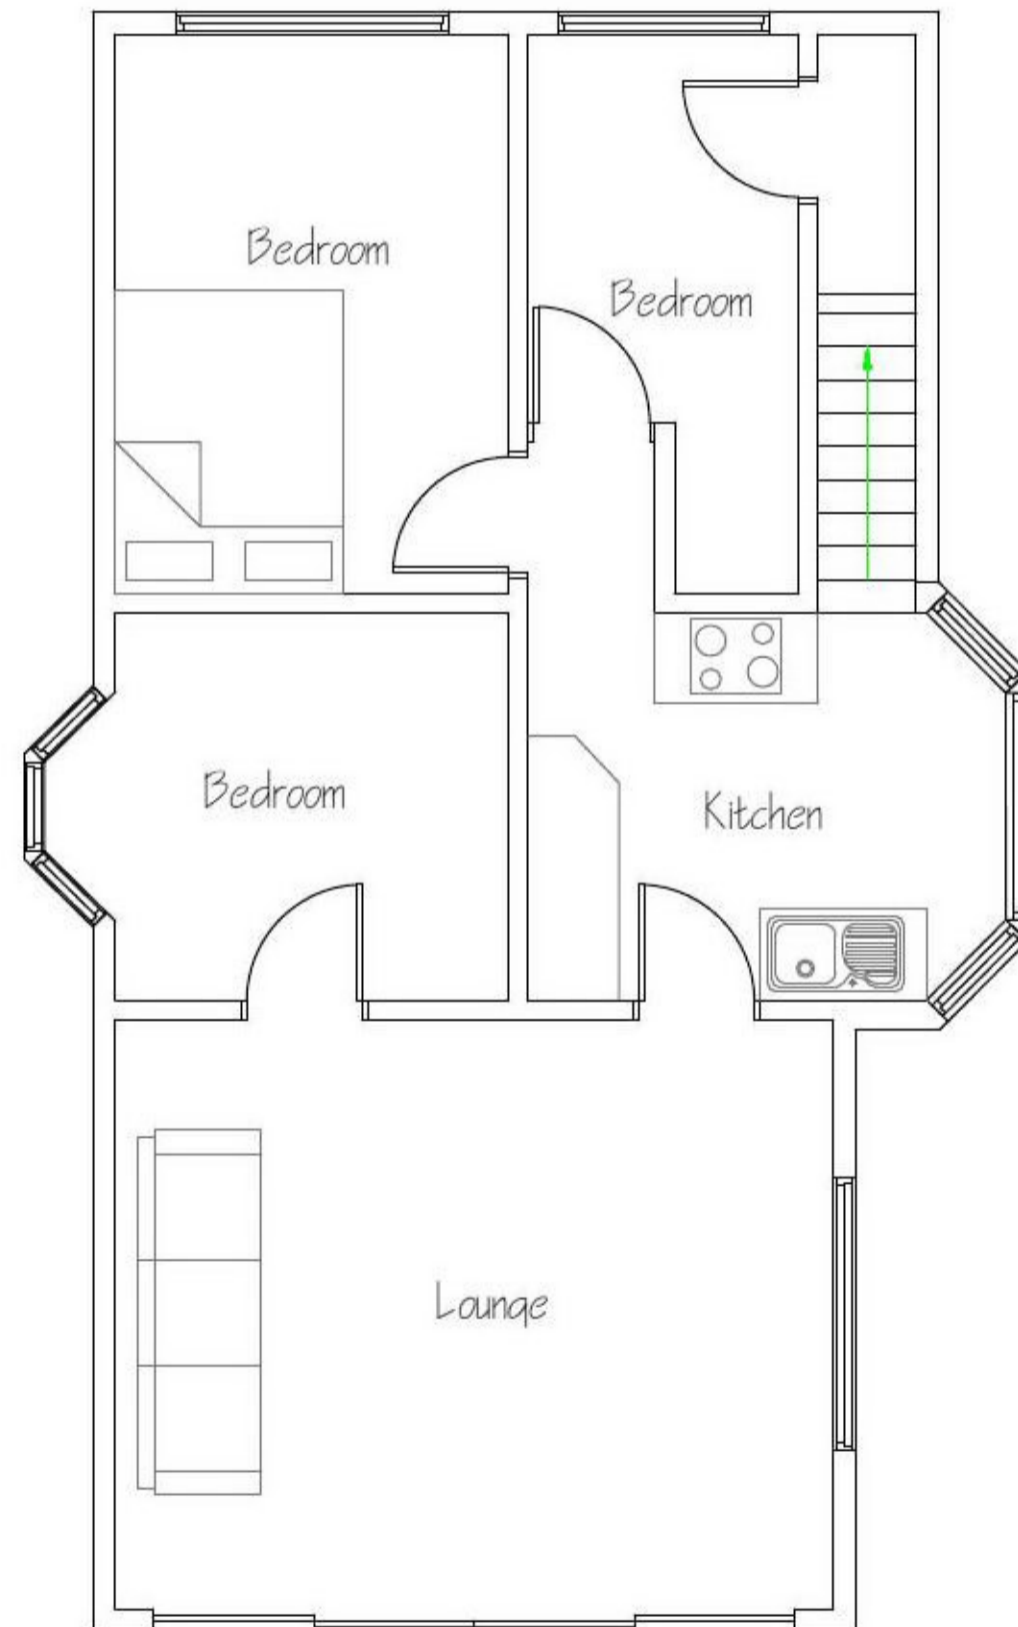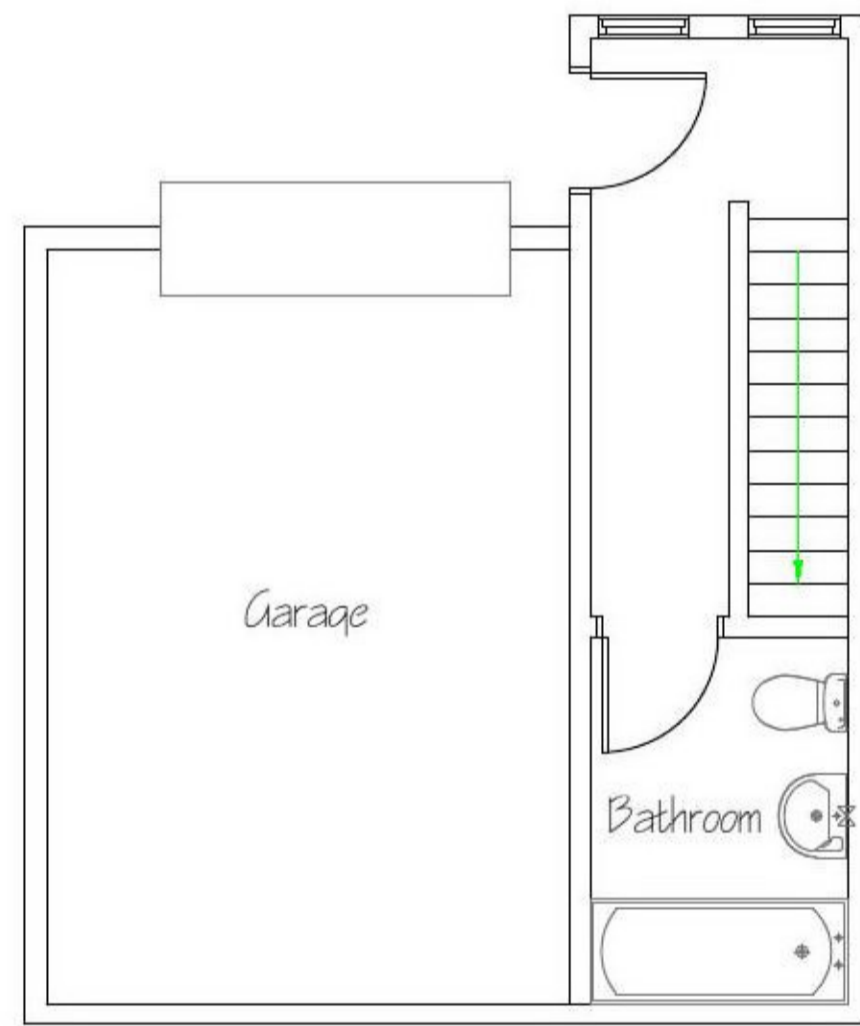


Existing layouts



Existing side elevation

1:50 0 1m 2m

REV	3 Eastern Promenade St Oysth Clacton On Sea Essex CO16 8LG.	Existing layouts and elevations.
<small>COPYRIGHT: This drawing is copyright and must not be reproduced without written consent. All Measurements to be checked on-site. Do not scale from this drawing.</small>		
 <p>Wright Ruffell Cameron Architectural Design Service</p> <p>Beaver House Plough Road Centre Great Bentley Essex CO7 8LG</p>	<p>Paper Size A1 SCALE 1:50 DATE 20/08/2021 PROJECT NO. 2031 DWG. NO. P02</p>	<p>DRAWN BY Tony wright</p> <p>CHECKED BY Roger Wright BSc(hons)</p>