



West elevation

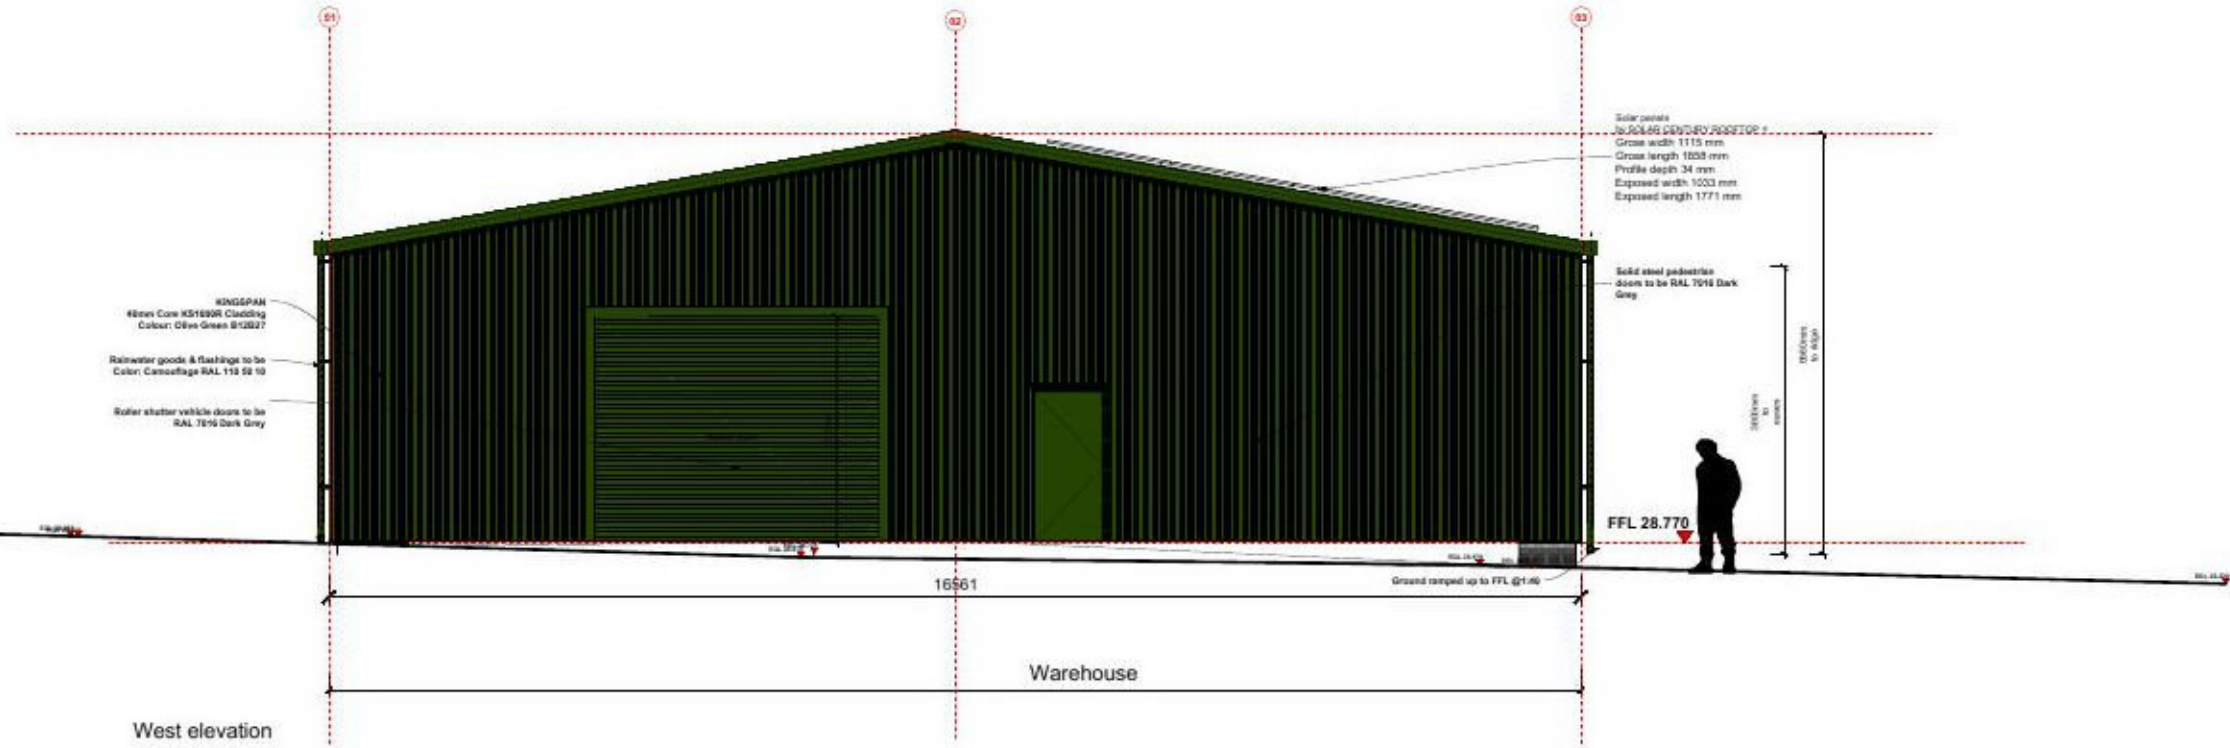


East elevation

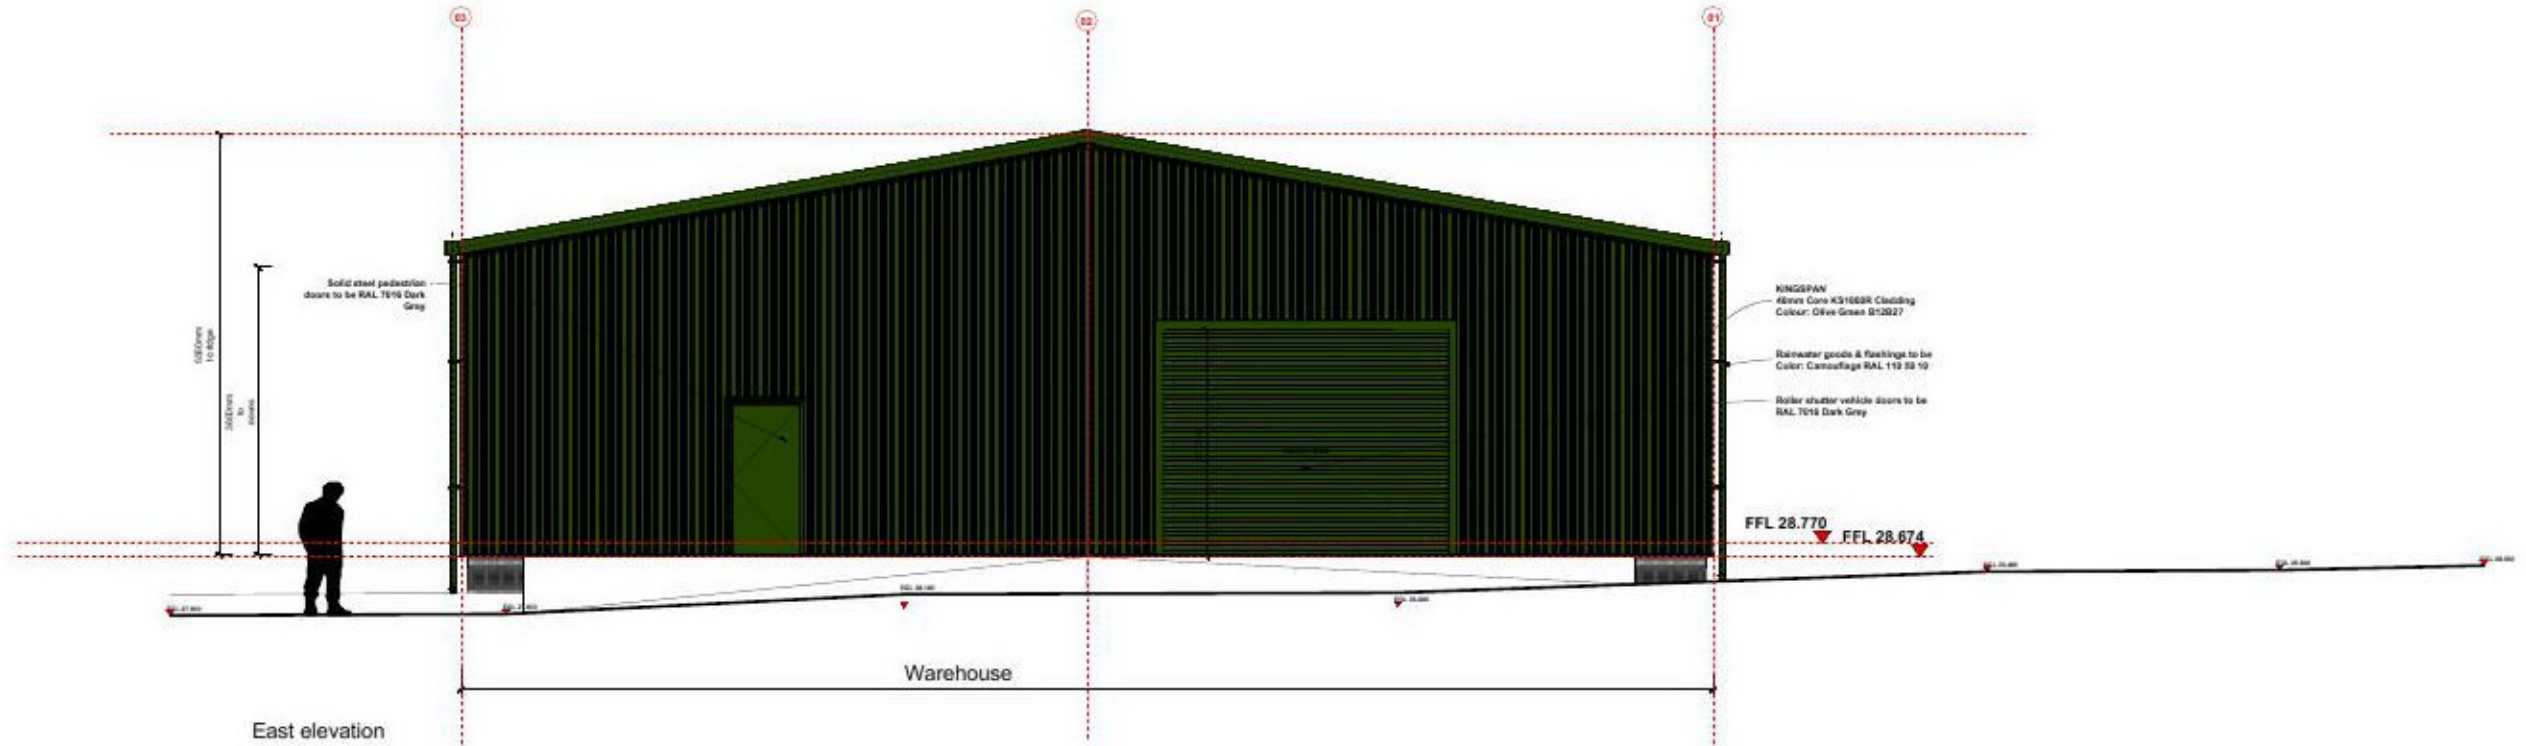

USE FIGURED DIMENSIONS ONLY
DO NOT SCALE FROM THIS DRAWING.

ALL DIMENSIONS MUST BE CHECKED ON SITE ANY
INCONSISTENCIES MUST BE REPORTED BACK TO THE
ARCHITECT.

THIS DRAWING AND ANY DESIGNS INDICATED THEREON
ARE THE COPYRIGHT OF MSA DESIGN.
ALL RIGHTS ARE RESERVED.
NO PART OF THIS WORK MAY BE PRODUCED WITHOUT
PRIOR PERMISSION IN WRITING FROM MSA DESIGN.

 

Rev.	Amendment	Date
A	Door colour changed to green	30.08.2021

Date:	07.07.2021
Scale:	1:100@A3
DRAWING TITLE:	Proposed East & West elevations
CLIENT:	The Beth Chatto Gardens Ltd - CO7 7DD
DRAWING NO:	095 P009 Rev A

MSArchitecture + Design

Mark Amos
130 High street
Wivenhoe
CO7 9AF