



REAR ELEVATION

MATERIALS NOTES


- ① Facing brickwork
- ② Slates



SIDE ELEVATION TO SCHOOL LANE



SIDE ELEVATION TO DRIVEWAY

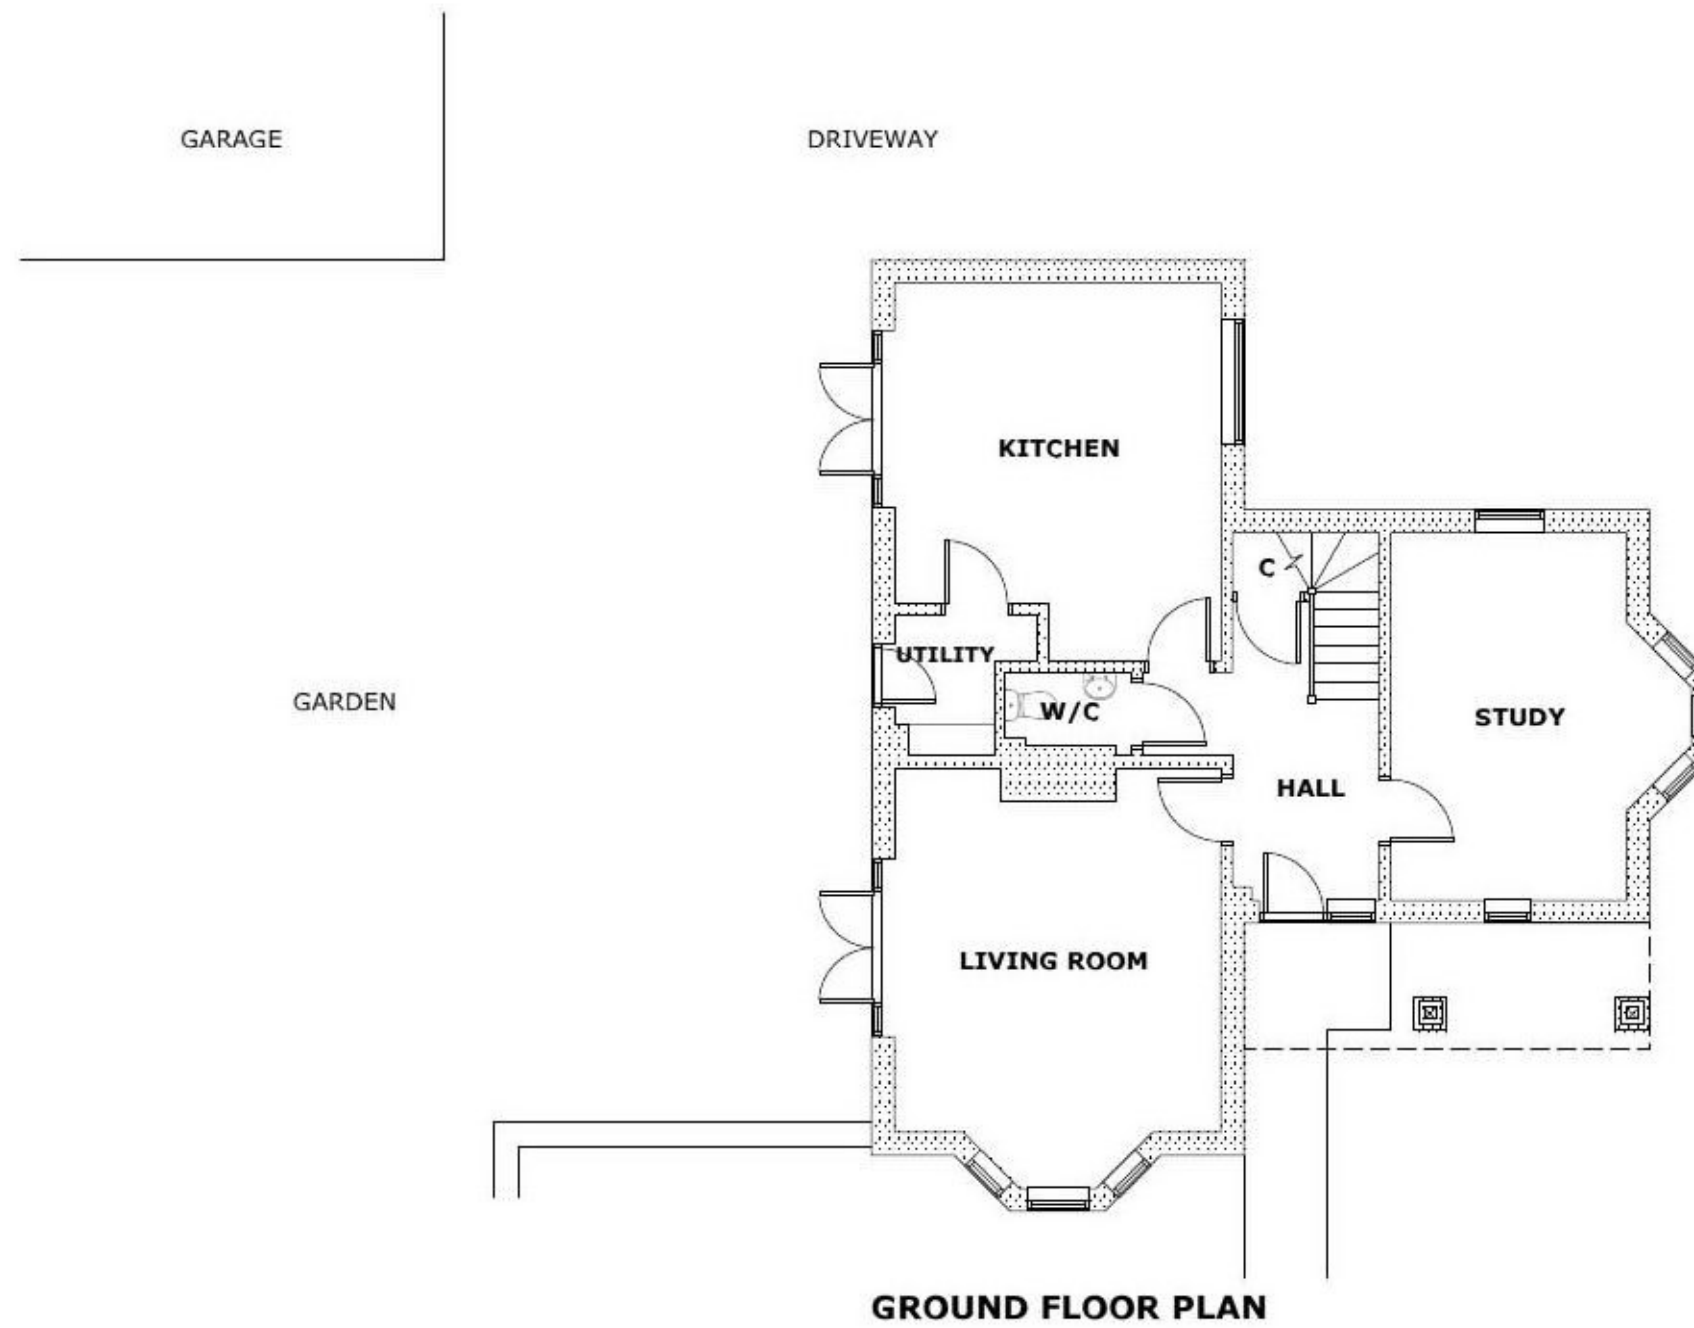

GROUND FLOOR PLAN

GENERAL NOTES

1. Dimensions are in millimetres (unless stated otherwise) and are to block or stud faces.
2. Drawings are not to be scaled, use figured dimensions only.
3. Notify the Architect of any discrepancies within the drawing and contact for clarification before proceeding.
4. All proprietary items to be fitted strictly in accordance with manufacturers instructions.
5. All works to be carried out in accordance with latest related British Standards and relevant codes of practice.

| Rev | Date | Revision Description | Scale |
|--|------|----------------------|----------------|
| Project Title | | Scale | 1:100 @ A2 |
| EXTENSION & ALTERATIONS 1 ROSEWOOD PARK MISTLEY | | Project Ref. | 3535 |
| Drawing Title | | Drawing Ref. | PA-01 |
| EXISTING GROUND FLOOR PLAN AND ELEVATIONS | | Date Drawn | SEPTEMBER 2021 |
| | | Drawn By | CM |
| | | Checked By | CR |



PLANNING APPLICATION ISSUE

DUNCAN CLARK & BECKETT LTD
 12A William's Walk, Colchester, Essex, CO1 1TS

RIBA Chartered Practice

COPYRIGHT: This drawing and any design hereon is the copyright of Duncan Clark & Beckett and may not be reproduced without their written consent.