


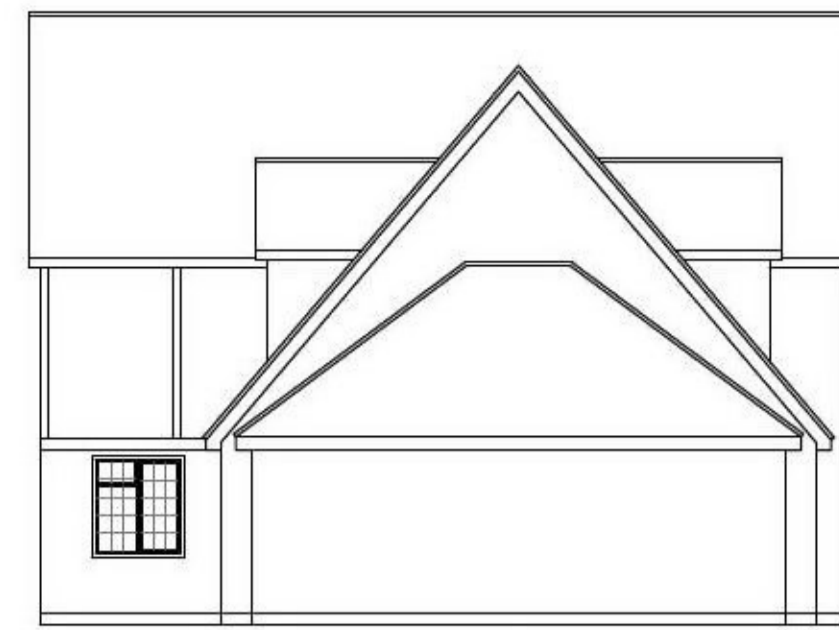


Existing front elevation



Existing side elevation




Existing rear elevation

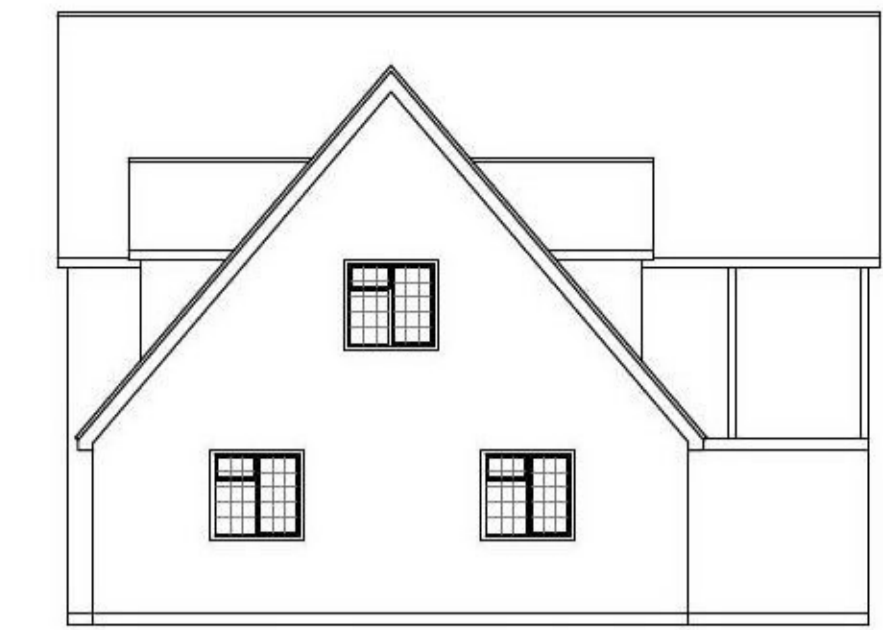

Existing side elevation



Proposed front elevation

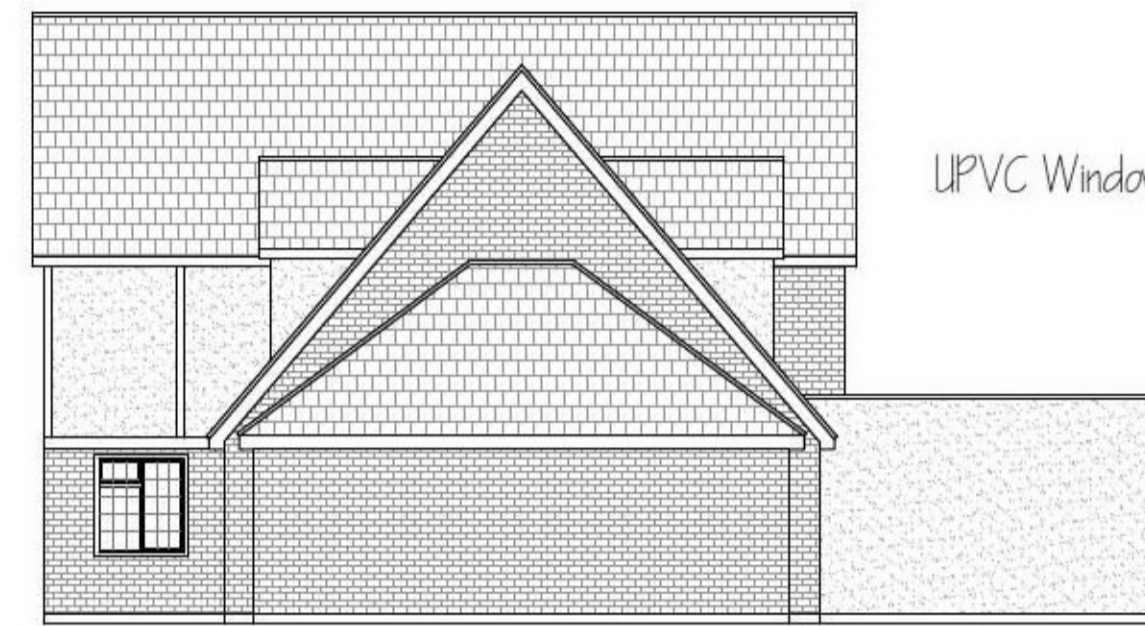


Proposed side elevation




Proposed rear elevation




Proposed side elevation

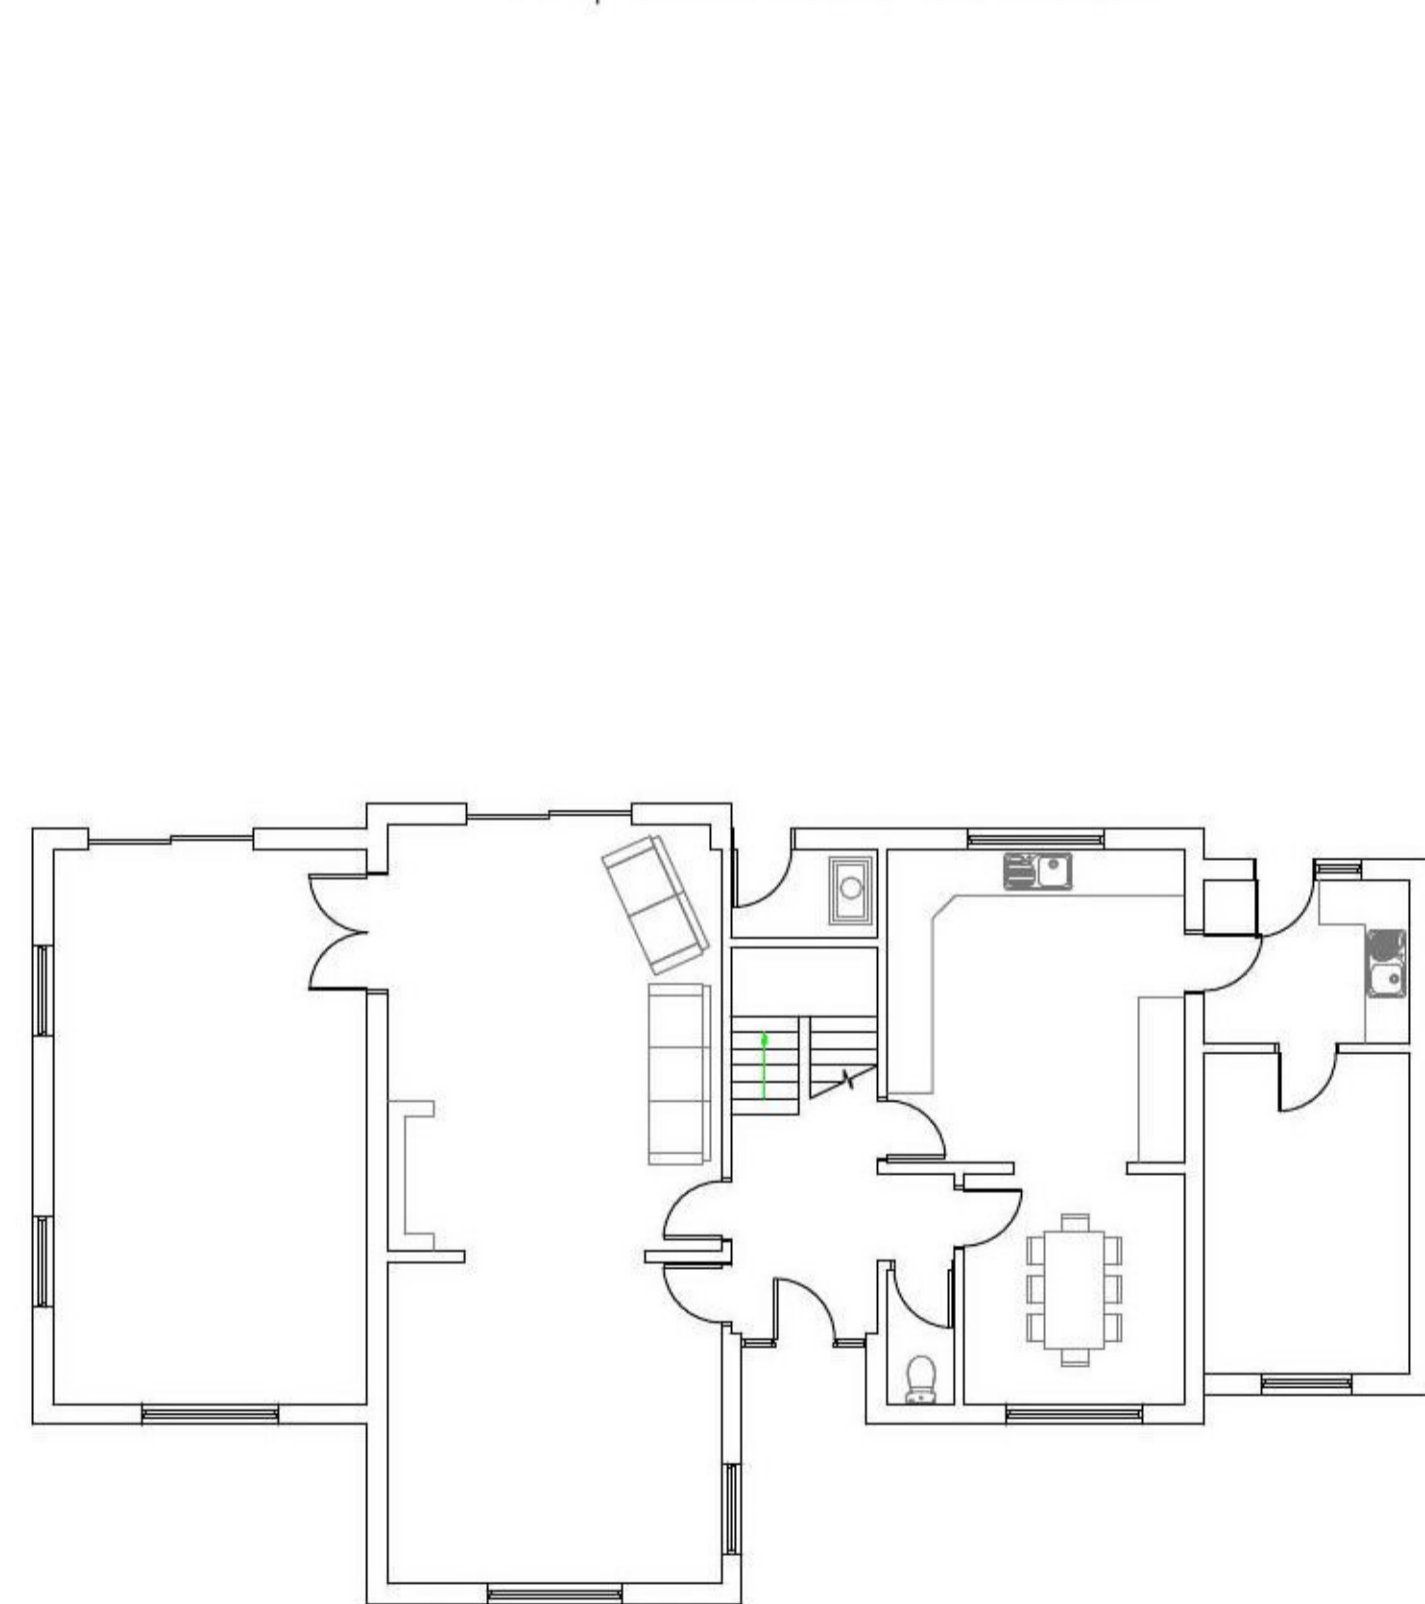

Existing layout

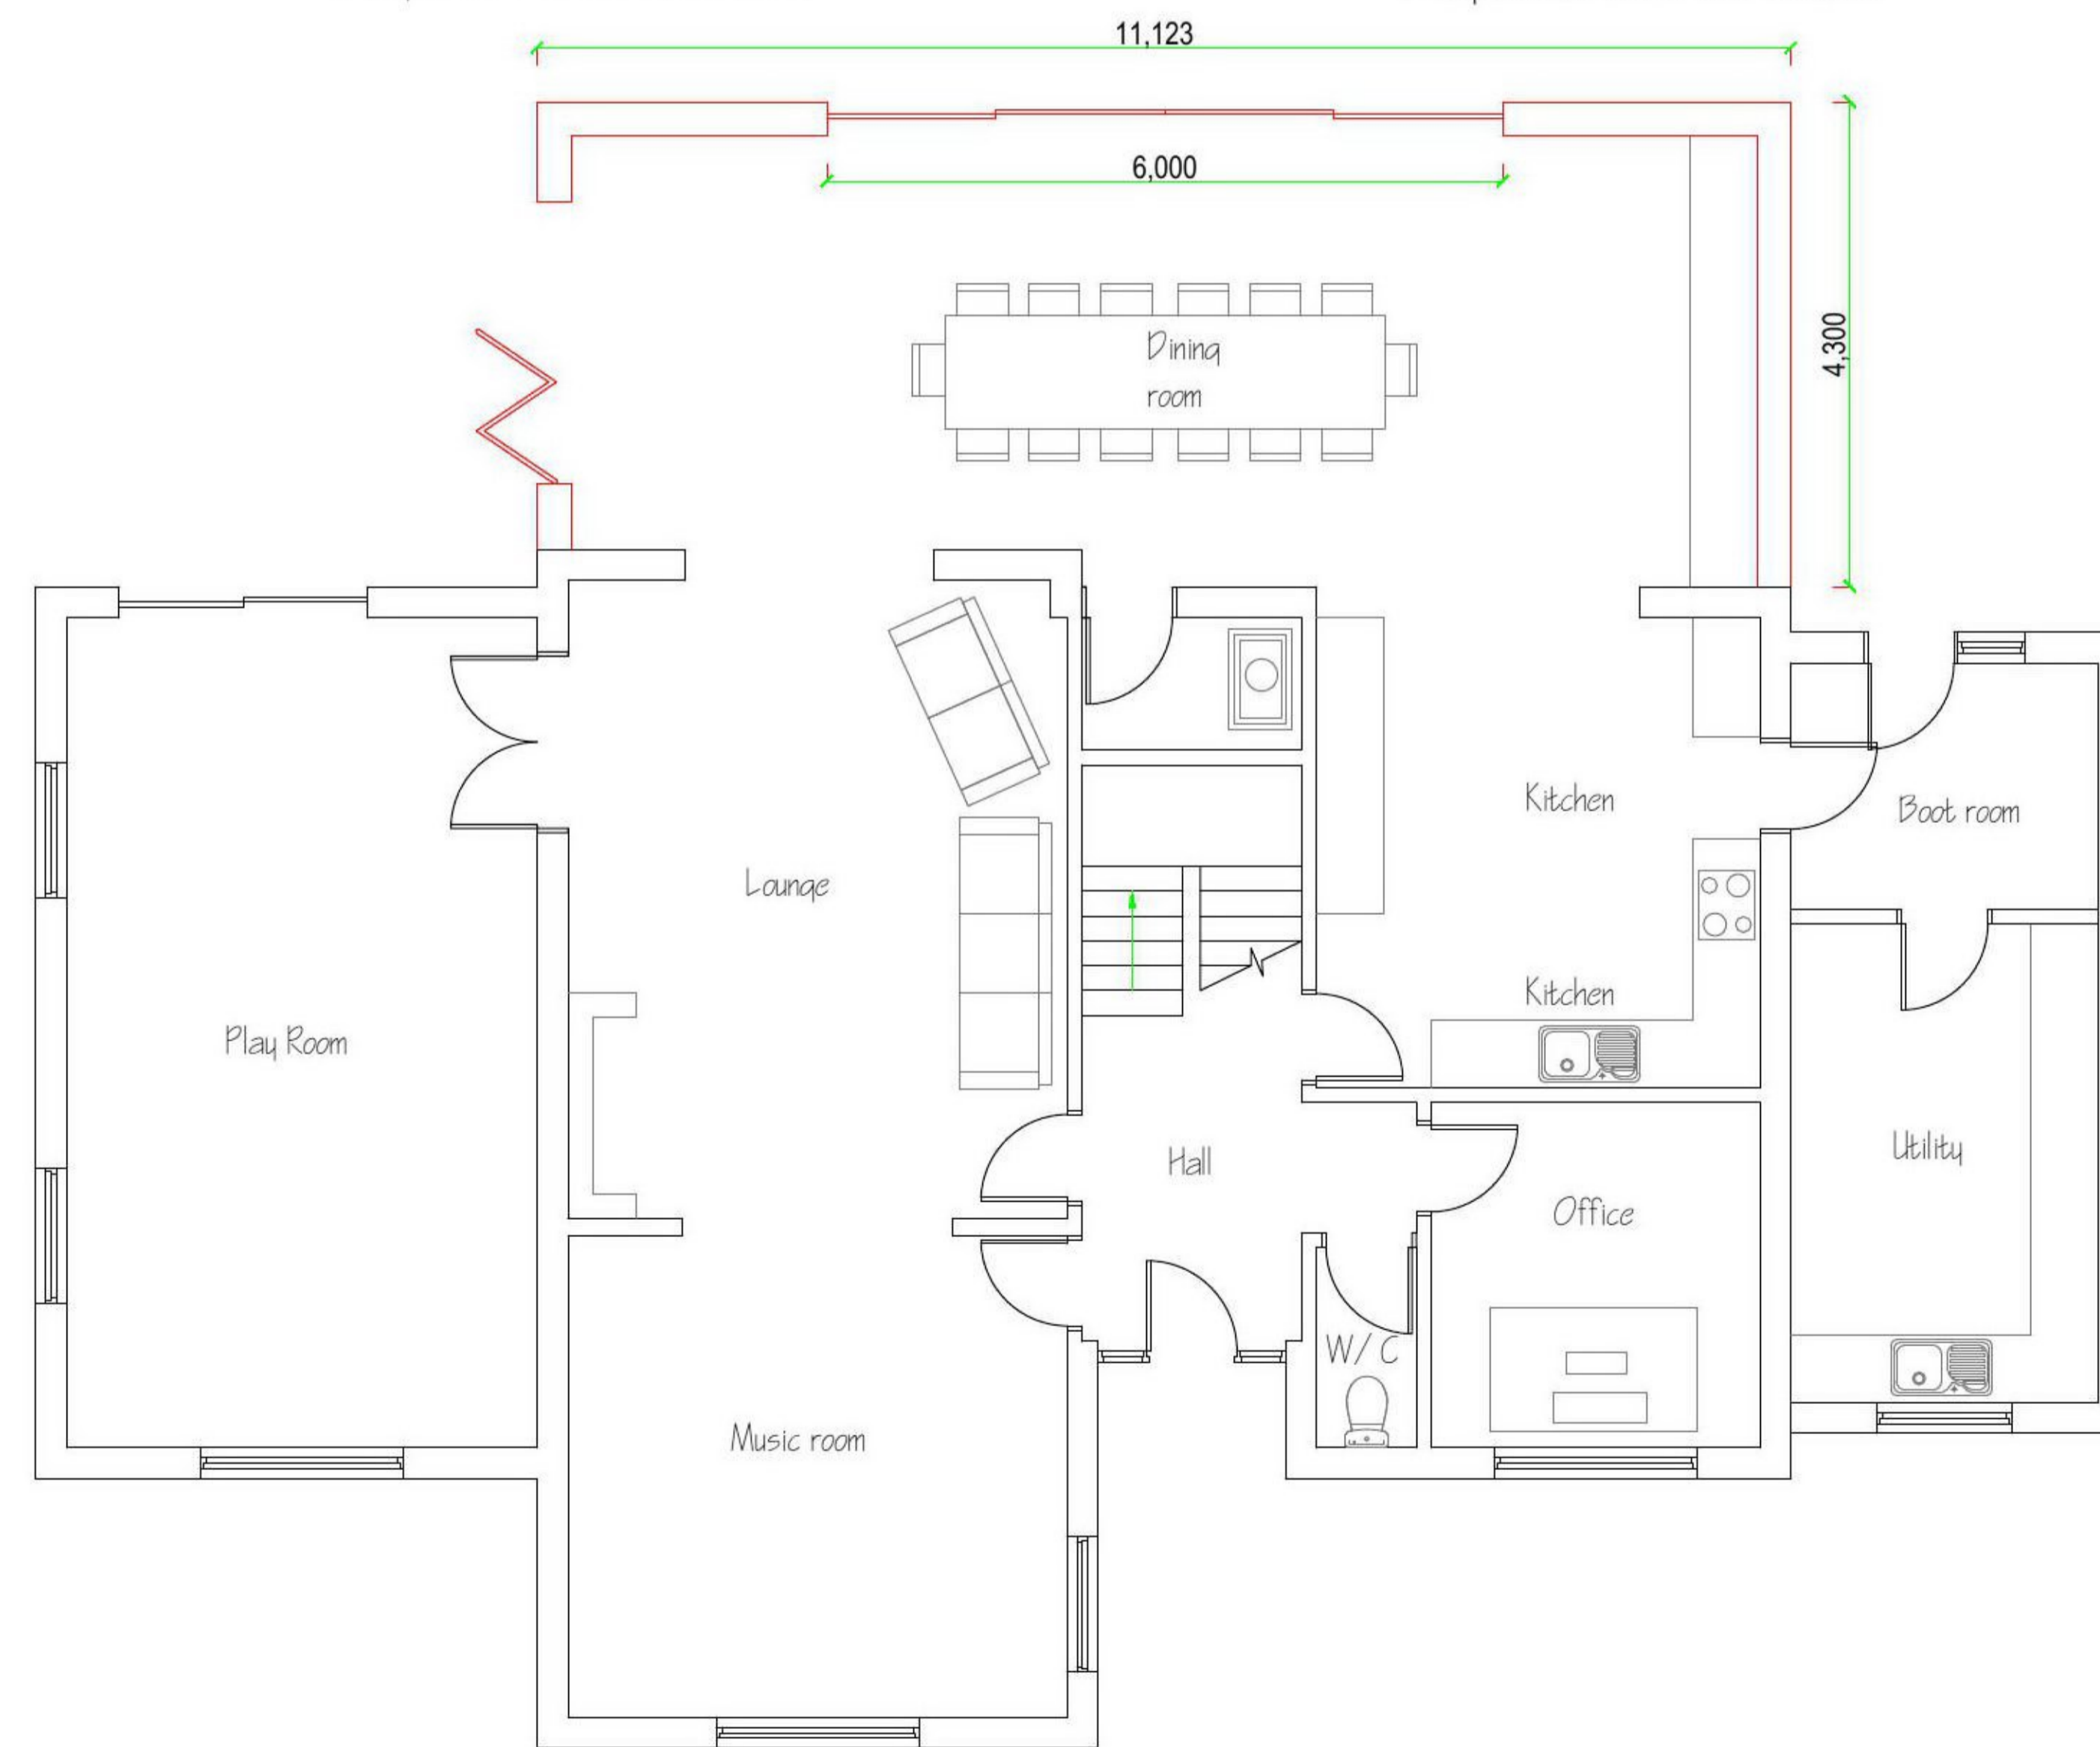

Proposed layout

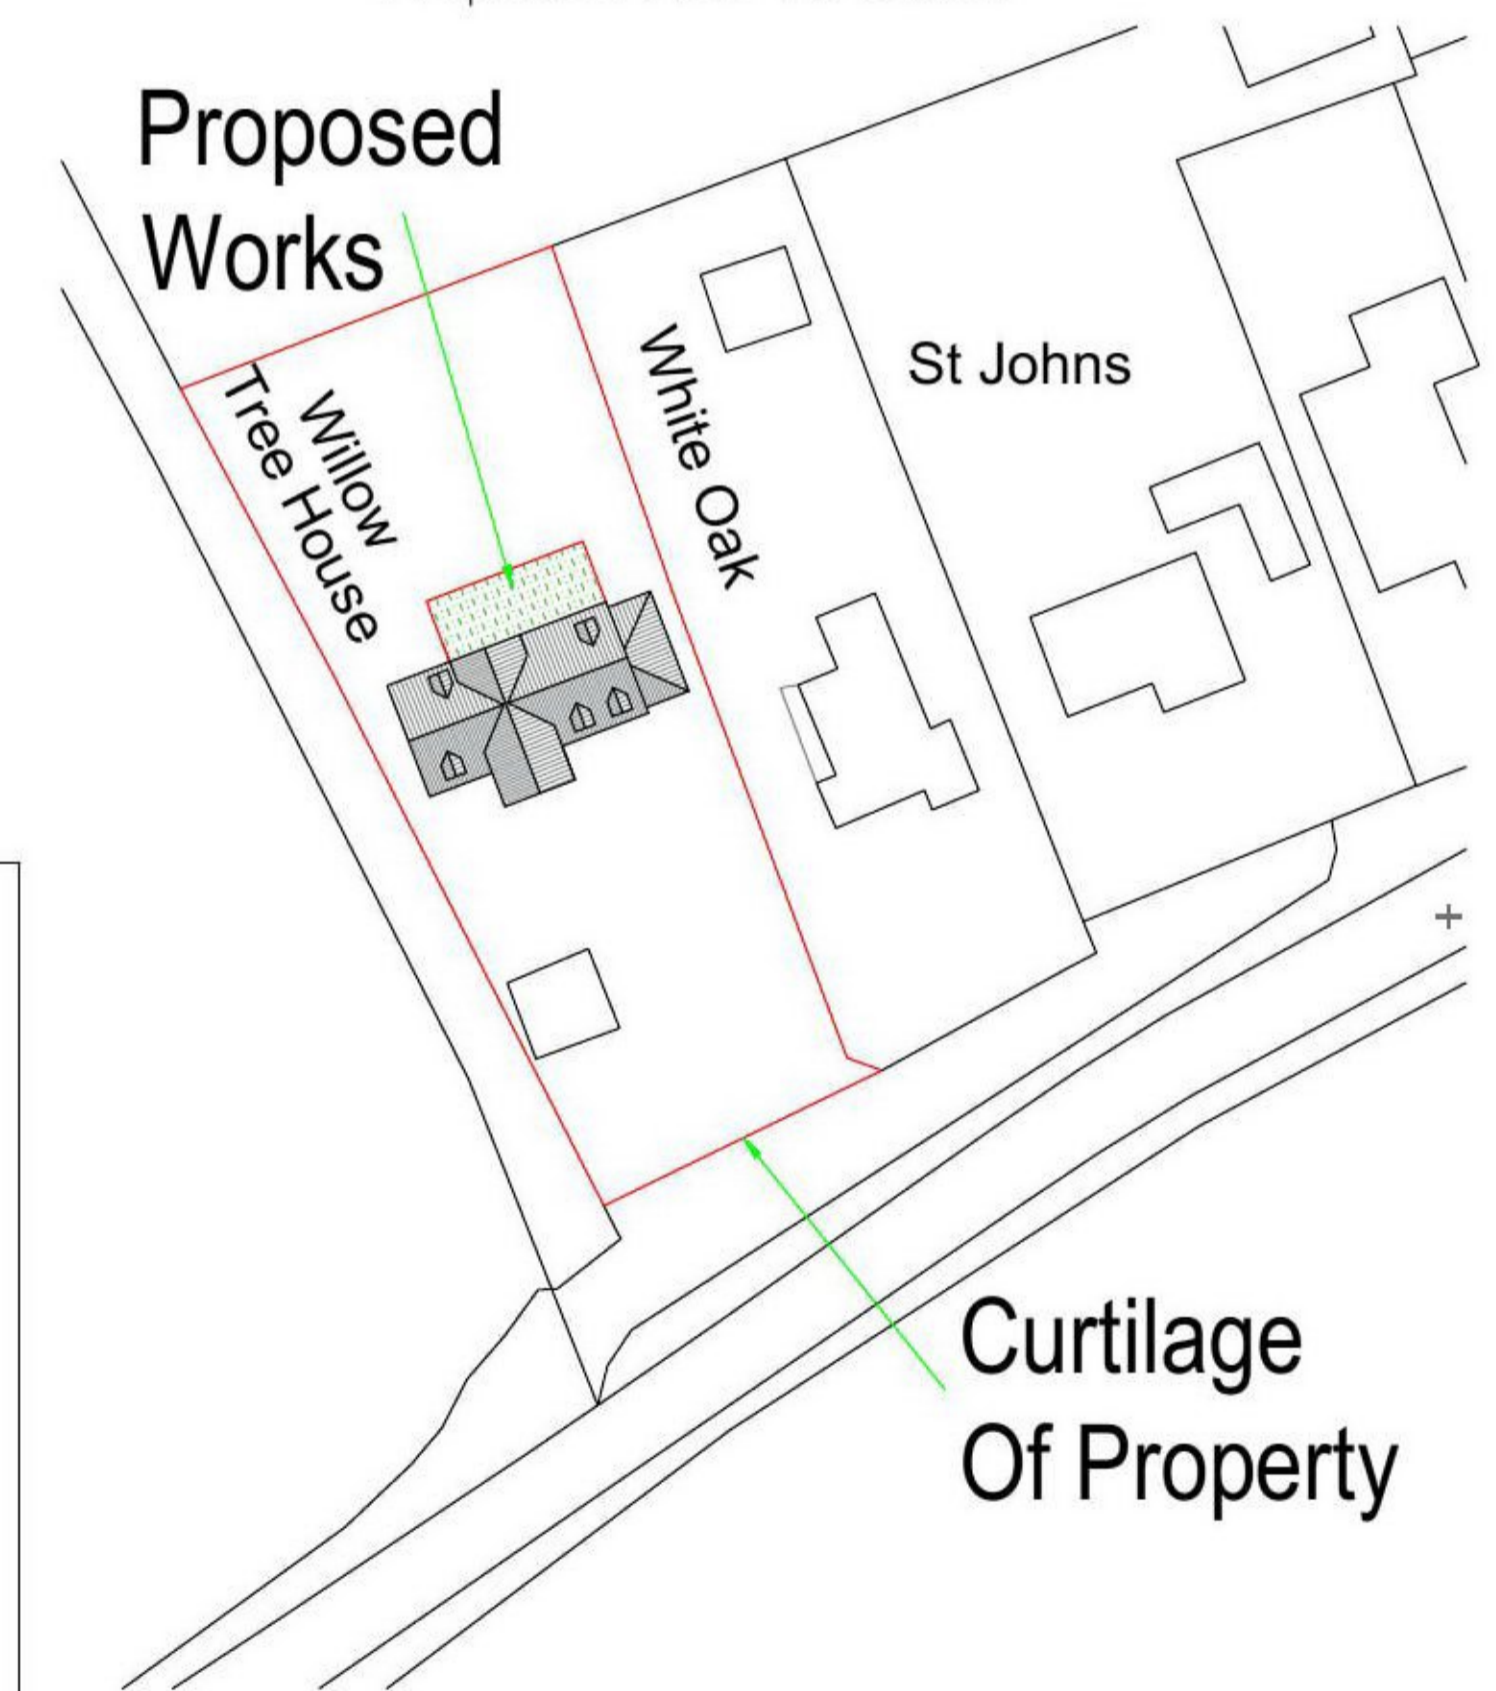

Block plan 1:500

REV	Willow tree House Thorrington Road Gt Bentley Essex CO7 8QD	Existing and proposed layouts and elevations.  Block Plan.
<small>COPYRIGHT: This drawing is copyright and must not be reproduced without written consent. All Measurements to be checked on-site. Do not scale from this drawing.</small>		
 Wright Ruffell Cameron Architectural Design Service  Beaver House Plough Road Centre Great Bentley Essex CO7 8LG	Paper Size A1 SCALE 1:50,1:100,1:500 DATE 16/08/2021 PROJECT NO. 1993 DWG. NO. P01B	DRAWN BY Tony wright  CHECKED BY Roger Wright BSc(hons)