

ALL DIMENSIONS ARE IN MM UNLESS NOTED OTHERWISE

N.G.R | E: 615672 | N: 215180

NOTES:

| REV | DESCRIPTION         | BY    | CHK | DATE     |
|-----|---------------------|-------|-----|----------|
| A   | Issued for Approval | SM/PH |     | 27/06/21 |



Great Britain Communications  
The Riverside, Millers, Quaker, Mill Rd.



CORNERSTONE - TEF SOUTH EAST

Cell Name  
CLACTON TOWN FC

Cell ID No  
TEF

117320

49353

40353

Site Address / Contact Details  
RUSH GREEN ROAD  
CLACTON  
ESSEX  
CO16 7EY

Drawing Title  
PROPOSED SITE PLAN

Purpose of Issue  
PLANNING

Drawing Number  
201

Original Issue Date  
AS

Check Date  
27/06/21

Drawn By  
PH


Drawn Date  
27/06/21

Drawn Scale  
A

Drawn Sheet Size  
A3

Drawn Sheet No  
1

Drawn Sheet Size  
A

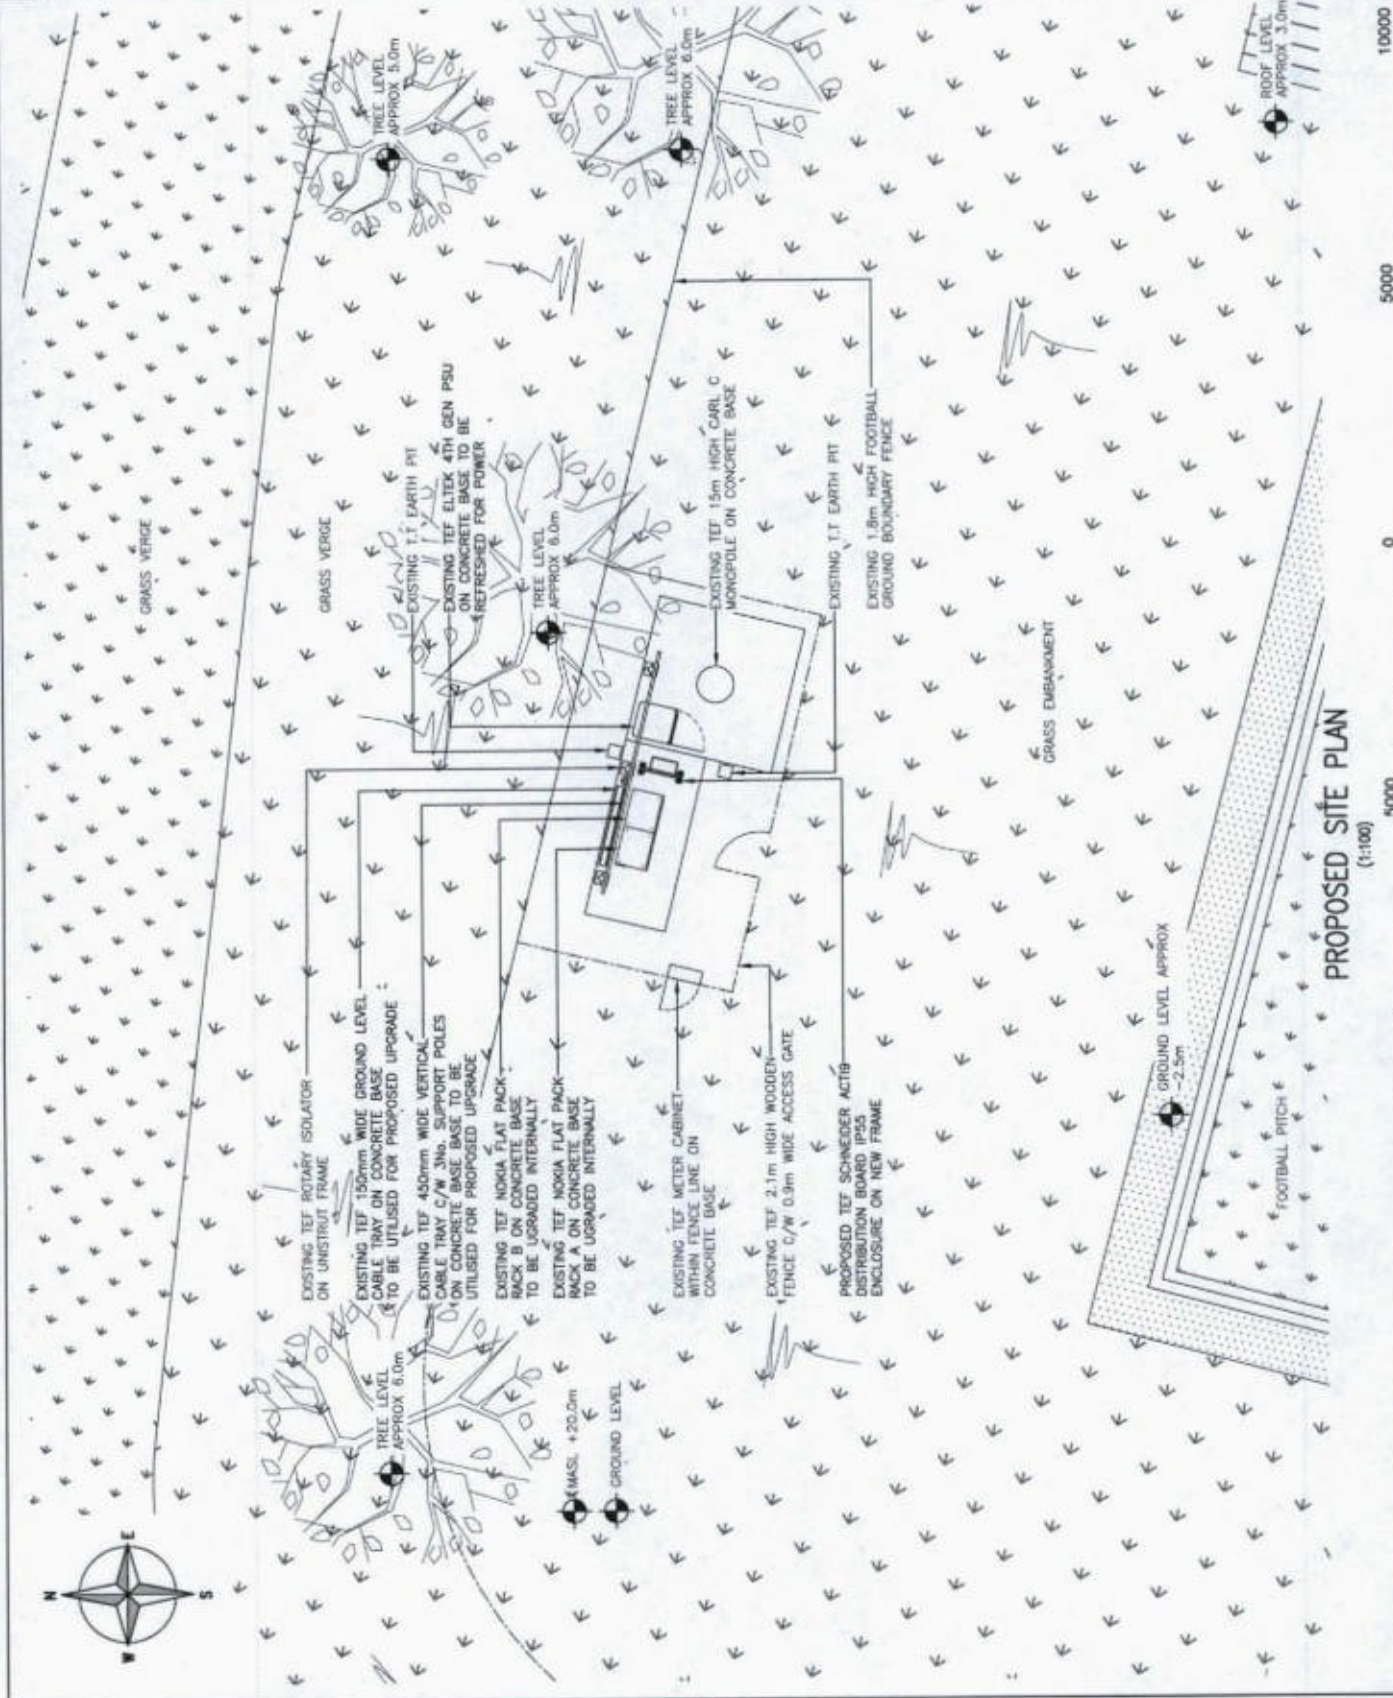

PROPOSED SITE PLAN  
(1:100)



ALL DIMENSIONS IN MILLIMETRES  
ORIGINAL SCALE AT A3 - 1:100

The drawings comply with TEF & Vodafone Standard ICNIRP guidelines.  
Designed in accordance with CORNERSTONE document: SON0001 & SON0013