


ALL DIMENSIONS ARE IN mm UNLESS NOTED OTHERWISE  
 N.G.R. E: 615672 N: 215180  
 NOTES:

NOTE: COMPOUND FENCE IN FRONT OF EQUIPMENT OMITTED FOR CLARITY.

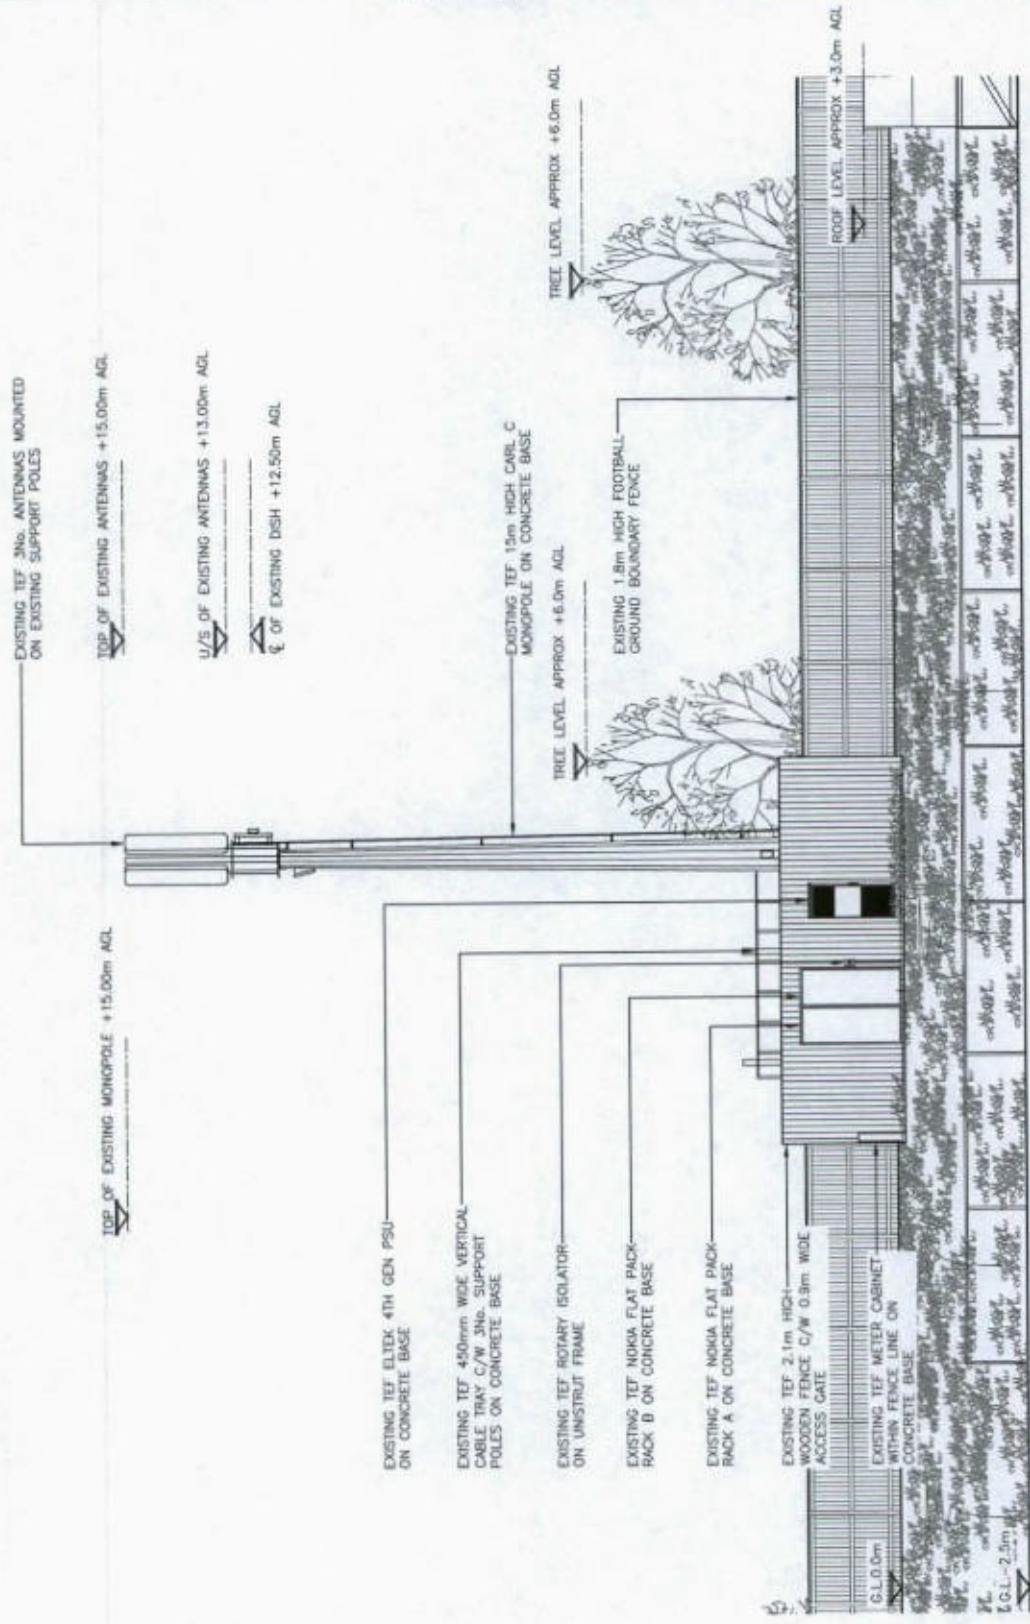

EXISTING SOUTH WEST ELEVATION  
 (1:100)

5000 0 5000 10000  
 ALL DIMENSIONS IN MILLIMETRES  
 ORIGINAL SCALE AT A3 - 1:100

REV	DATE	BY	CHK
A	10/19/21	37/20/21	



**O<sub>2</sub>**  
 CORNERSTONE - TEF SOUTH EAST

Cell Name	CLACTON TOWN FC	Opt	-
Cell ID No	TEF	VF	
117320	49353	40353	
Site Address / Contact Details			
RUSH GREEN ROAD CLACTON ESSEX 0016 7EY			

Drawing Title	EXISTING SITE ELEVATION	Dep	Rev
Purpose of Issue	PLANNING		
Drawing Number	300	Drawn	AS
Revised By	25	Checked	AS
Issue	10/19/21	Date	27/08/21
PK		PK	
PK		PK	