


ALL DIMENSIONS ARE IN mm UNLESS NOTED OTHERWISE
 N.G.R. E: 615672 N: 215180

NOTES:

NOTE: COMPOUND FENCE IN FRONT OF EQUIPMENT OMITTED FOR CLARITY.

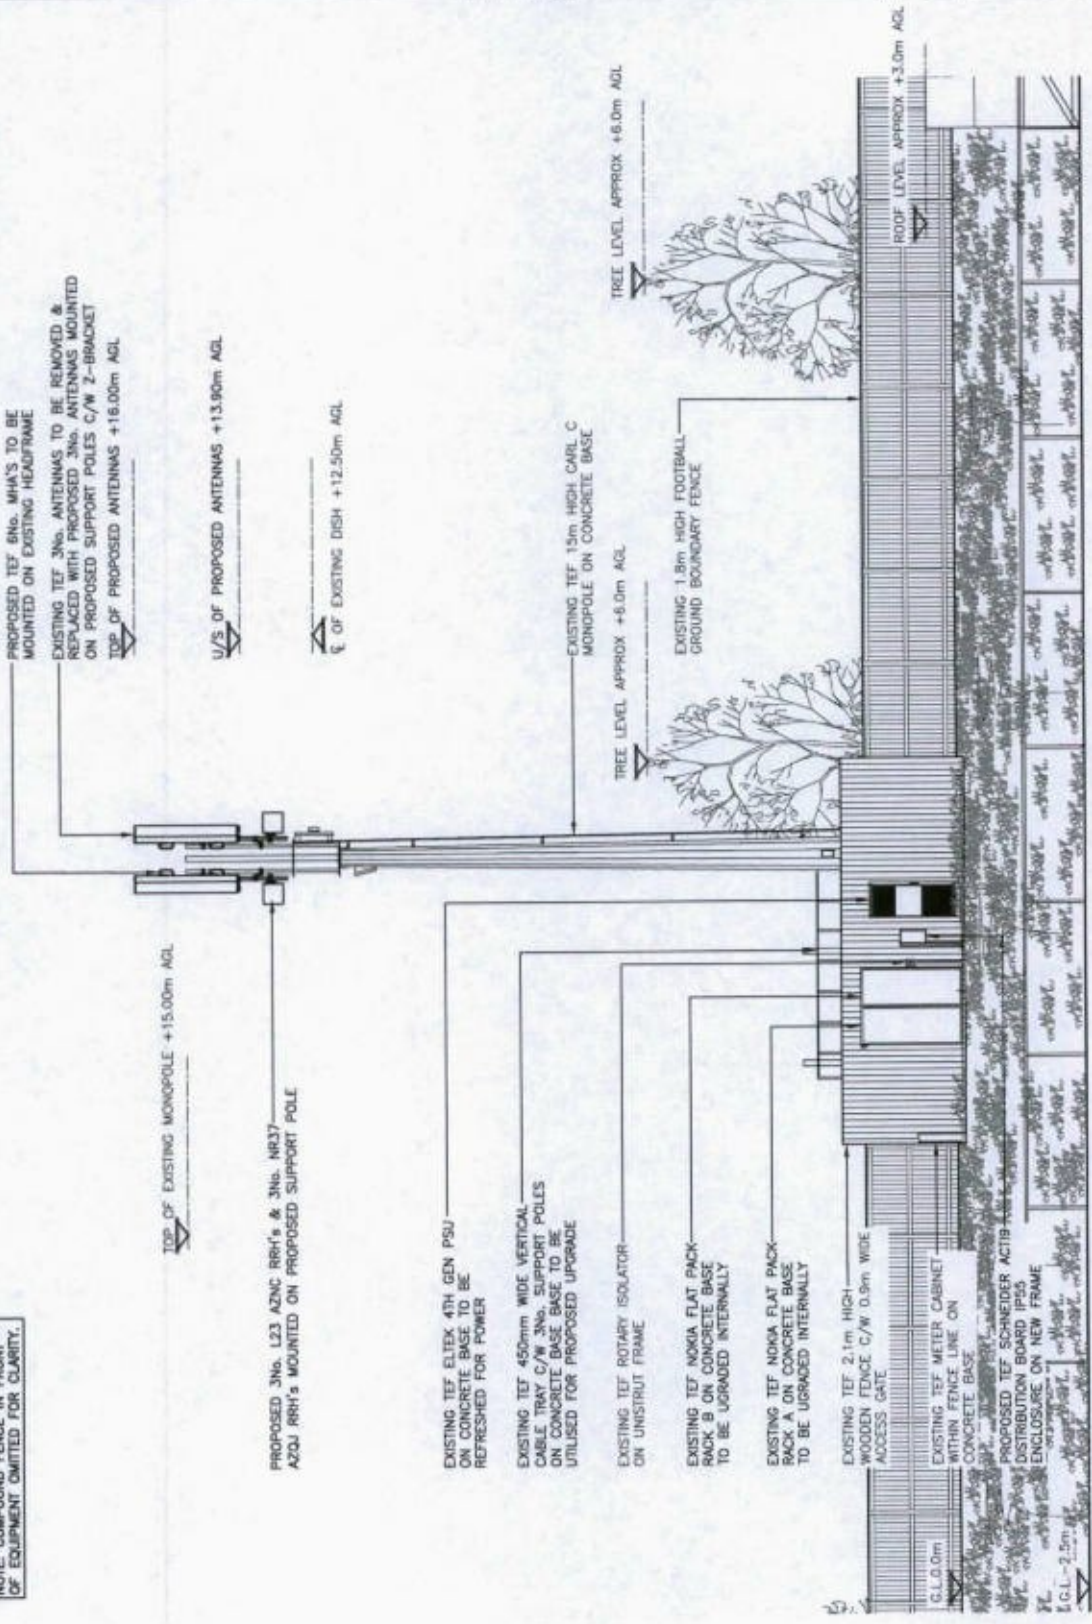

PROPOSED SOUTH WEST ELEVATION
 (1:100)



REV	REASON FOR APPROVAL / MODIFICATION	BY	CHK	DATE
A	Initial Approval	NSM	PS	27/08/21



O₂
 CORNERSTONE - TEF SOUTH EAST

Cell Name	CLACTON TOWN FC	Opt	-
Cell ID No	117320	VF	40353
Site Address / Contact Details			
RUSH GREEN ROAD CLACTON ESSEX CO16 7EY			

Drawing Title	PROPOSED SITE ELEVATION	Disc No	A
Purpose of Issue	PLANNING	Drawn	NSM
Drawn	NSM	Checked	PS
Drawn Date	27/08/21	Checked Date	27/08/21
Original Sheet Size	A3	Printed Date	27/08/21
Printed Date	27/08/21	Printed By	NSM

The drawings comply with TEF & Vodafone Standard ICNIRP guidelines.
 Designed in accordance with CORNERSTONE document: SDN0001 & SDN0013