

ALL DIMENSIONS ARE IN mm UNLESS NOTED OTHERWISE

N.G.R. E: 615672 N: 215180

NOTES:

REV	Level for Approval	DATE	BY	DATE



**GBC**  
Great British Communications  
The Old Mill, Mill Lane, Clacton, Essex, UK Tel. 0206 200 200

**O<sub>2</sub>**  
CORNERSTONE - TEF SOUTH EAST

Cell Name  
CLACTON TOWN FC

Cell ID No  
TEF

117320 49353 40353

Site Address / Contact Details  
RUSH GREEN ROAD  
CLACTON  
ESSEX  
CO16 7EY

Drawing Title  
EXISTING SITE PLAN

Purpose of Issue  
PLANNING

Drawing Number  
200

Drawn By  
JIS


Checked By  
PFB

Date  
27.06.21

Scale  
A

Plot Date  
27.06.21

Plot No  
A

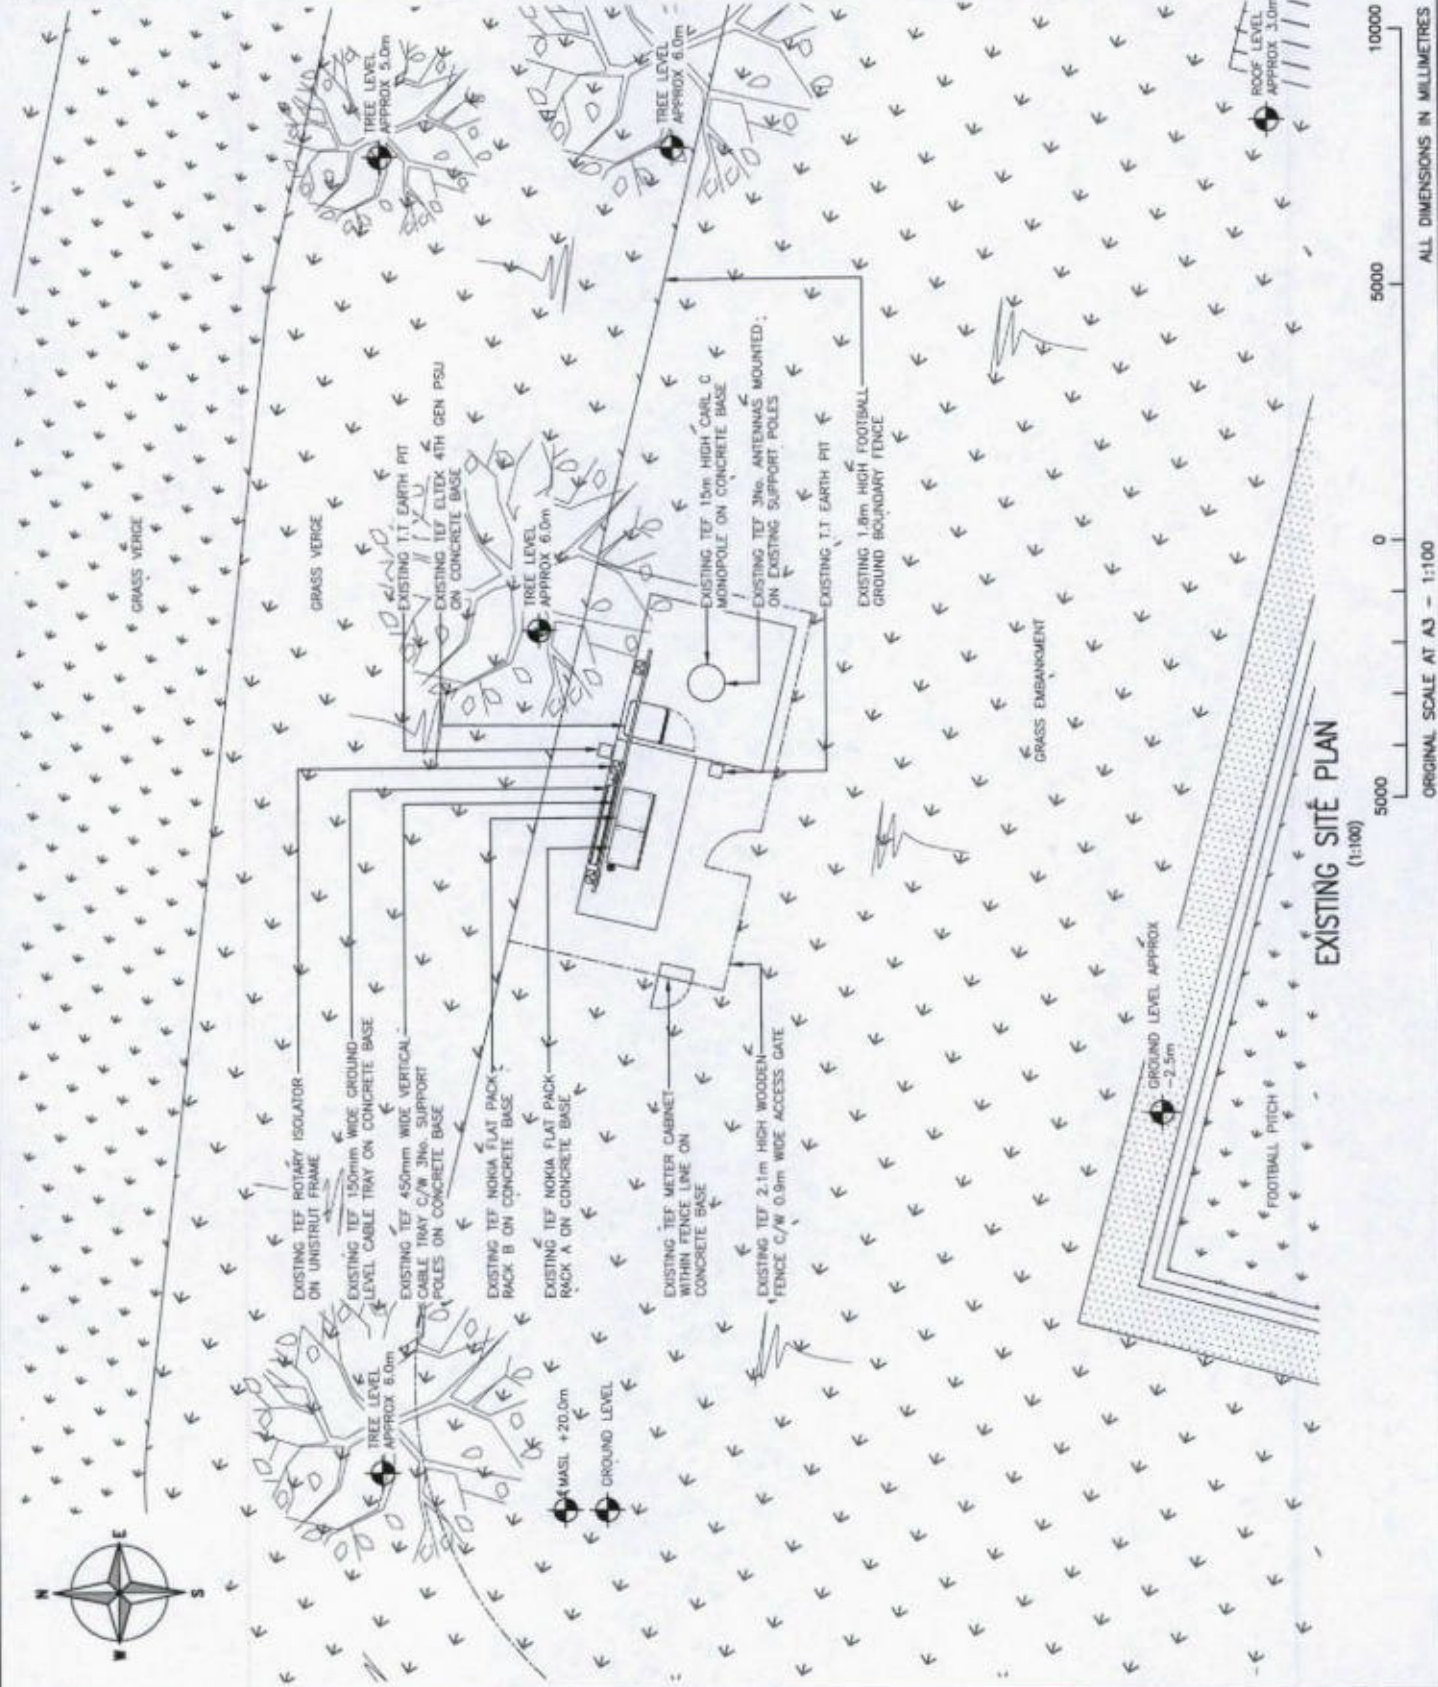

**EXISTING SITE PLAN**  
(1:100)

