




DO NOT SCALE

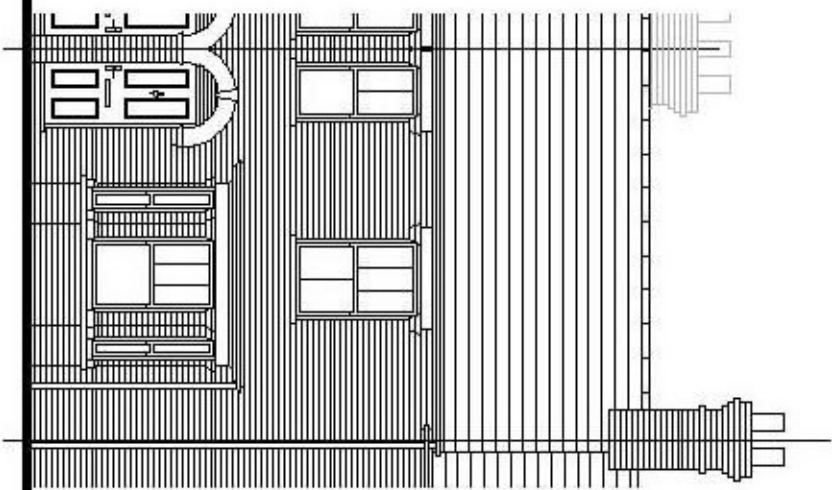


EXTG FRONT ELEVATION SCALE 1:100

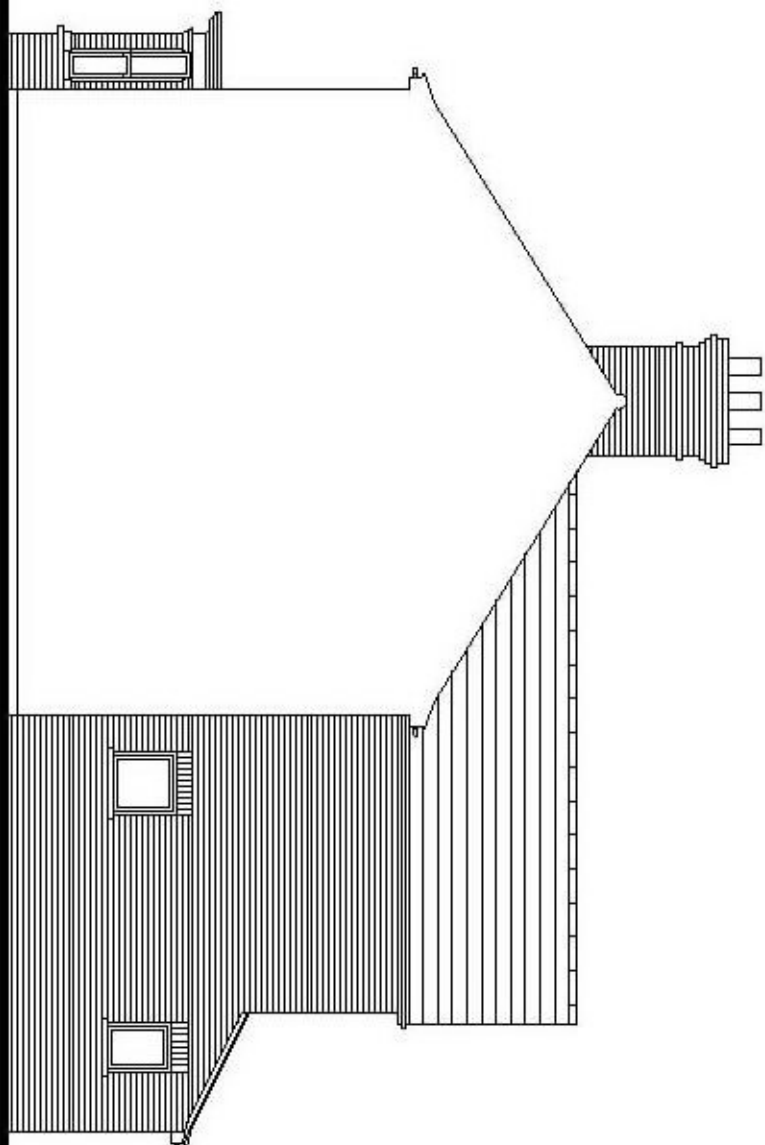

EXTG RIGHT FLANK ELEVATION SCALE 1:100

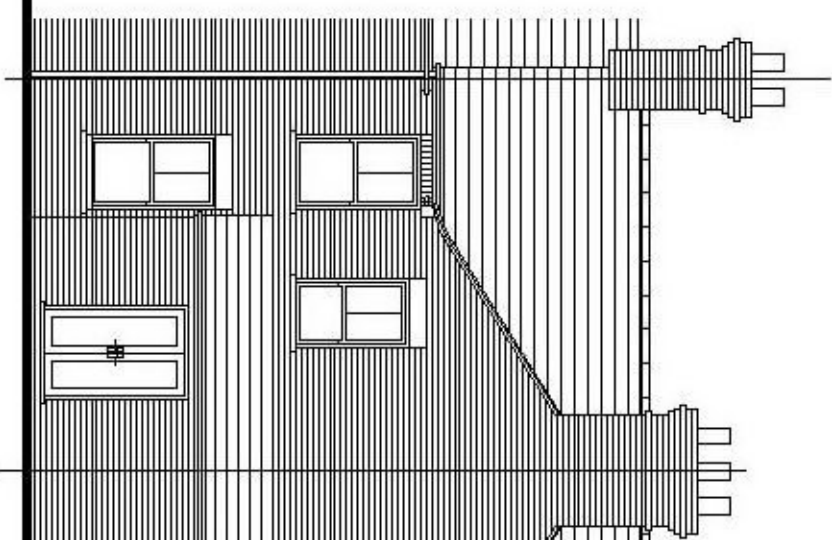

EXTG REAR ELEVATION SCALE 1:100

 

REVISIONS	
REV	DESCRIPTION

Ridgeway
Building Design Limited



RIDGWAY
BUILDING DESIGN LIMITED

AS SHOWN
ON A3
Drawn: G. ROBARDS
Date: SEPT 2021

Project **19 PARK ROAD, HARWICH,
ESSEX, CO12 3BJ**

Client **MS J RICH**

Title **PROPOSED LOFT CONVERSION &
ALTERATIONS**

Drawing No. **2422 - 02**