



Ground Floor/Site Plan

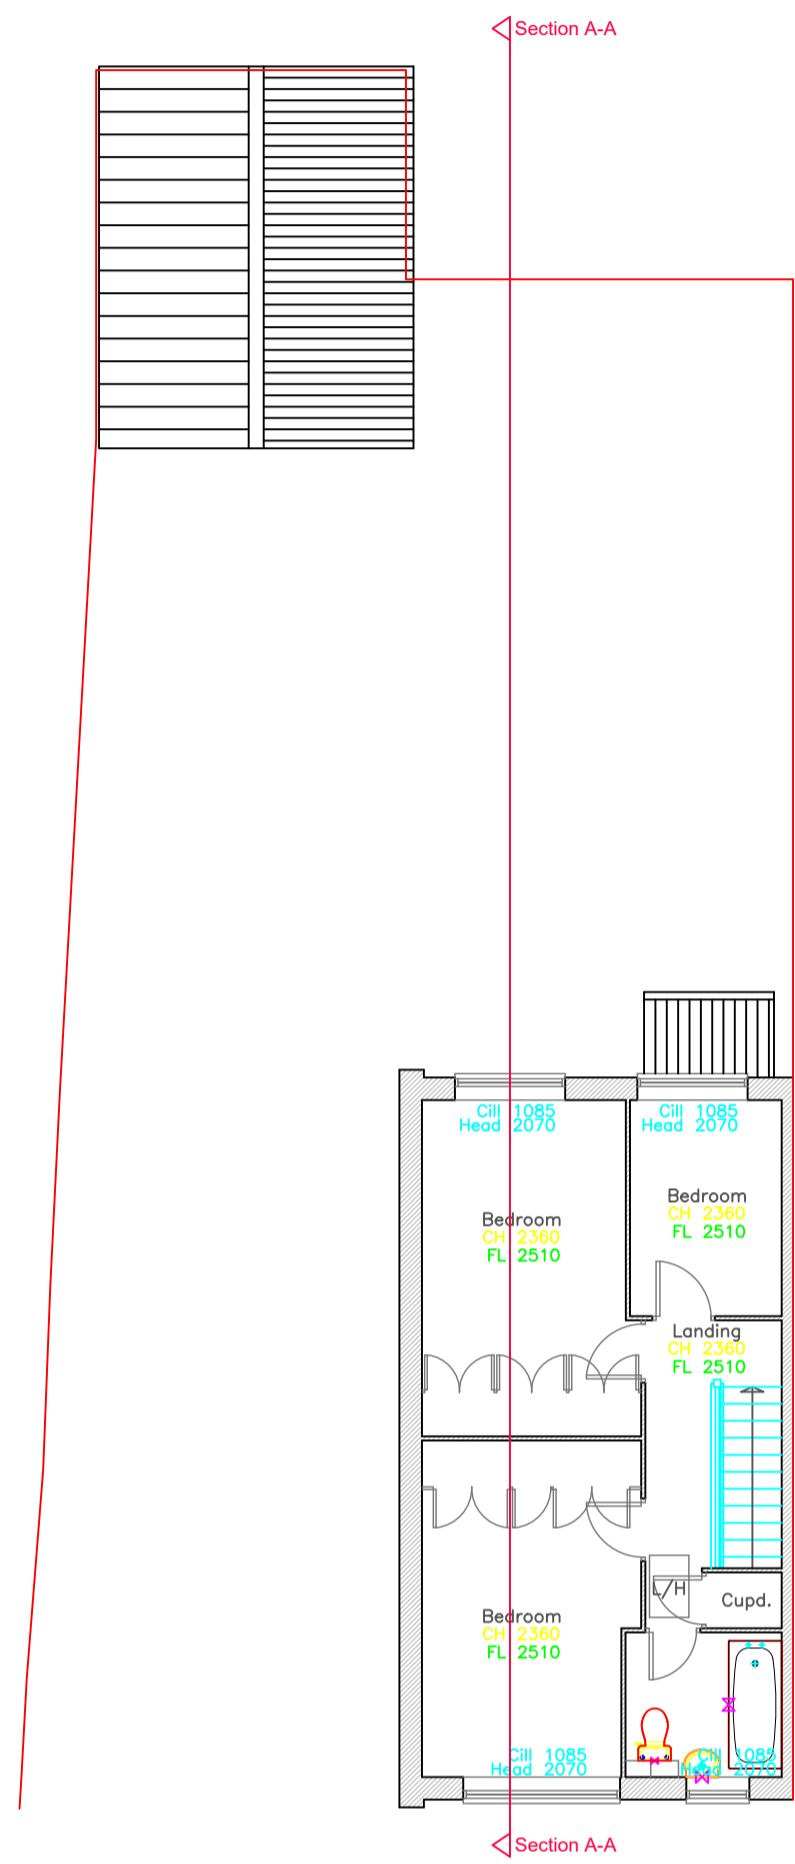

First Floor Plan

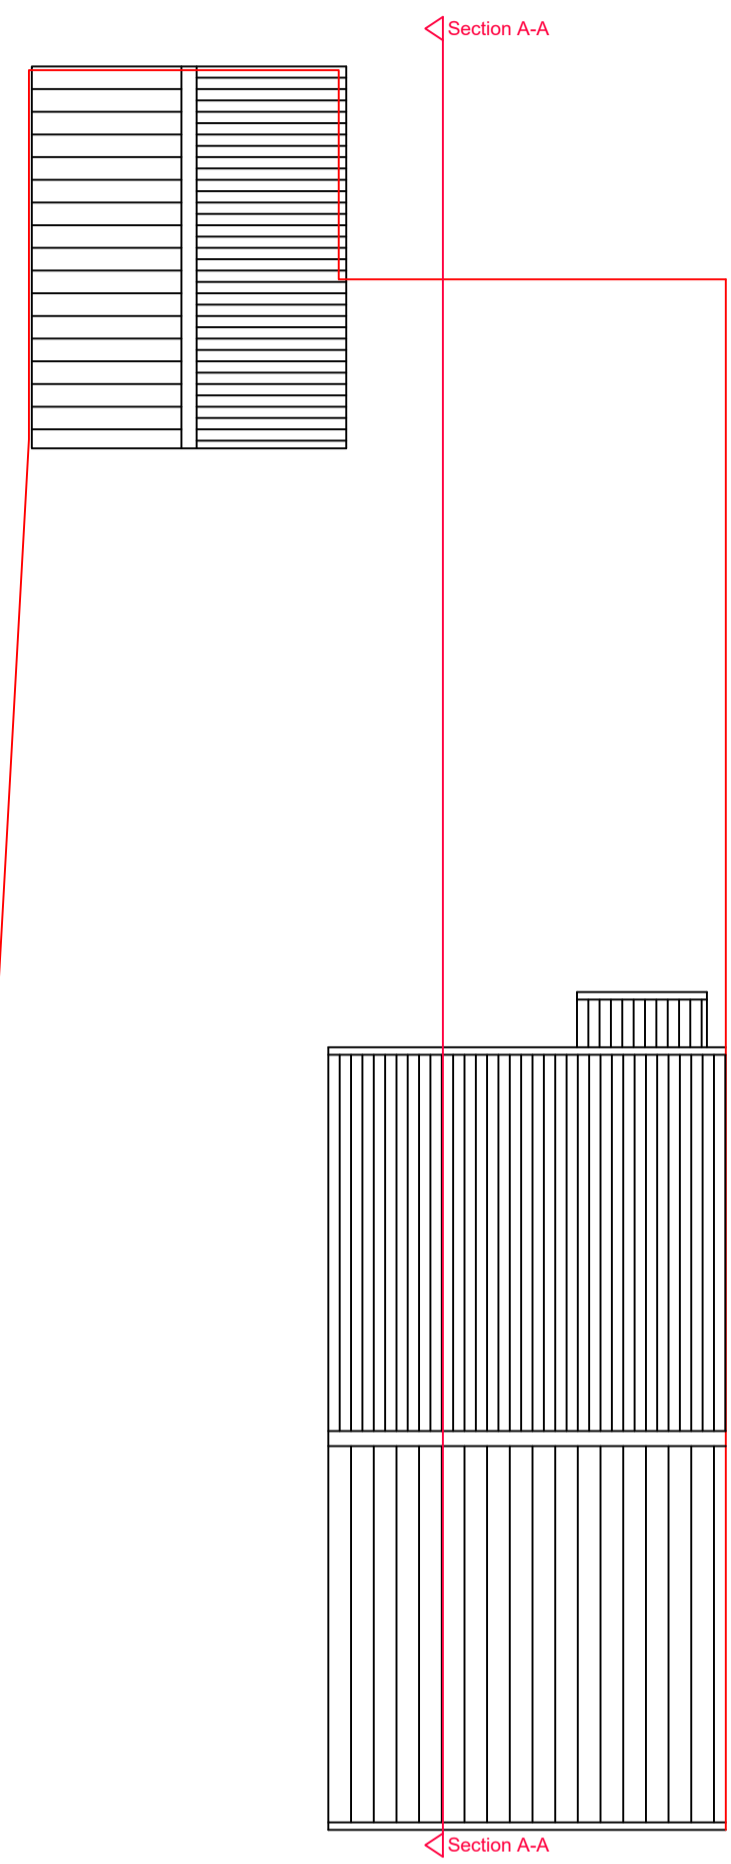


Roof Plan




Front Elevation





Rear Elevation

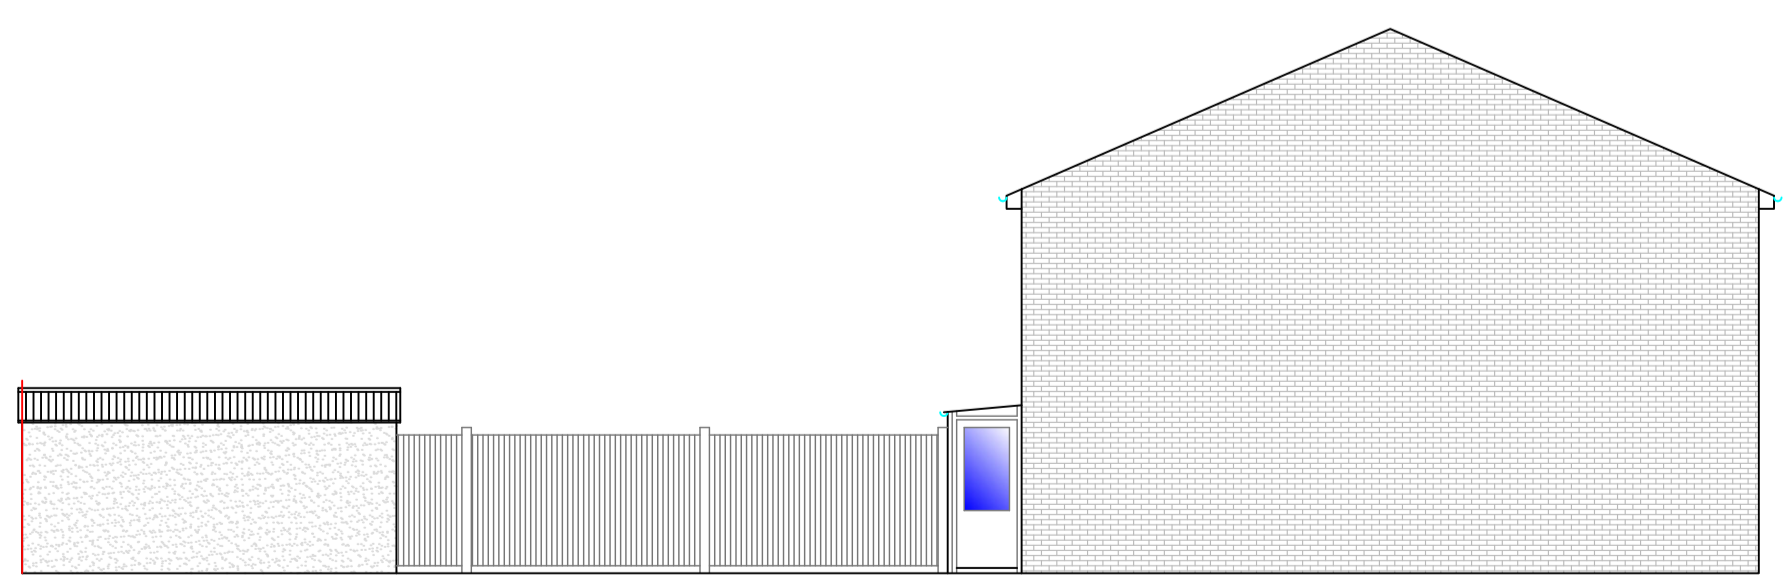

Side Elevation

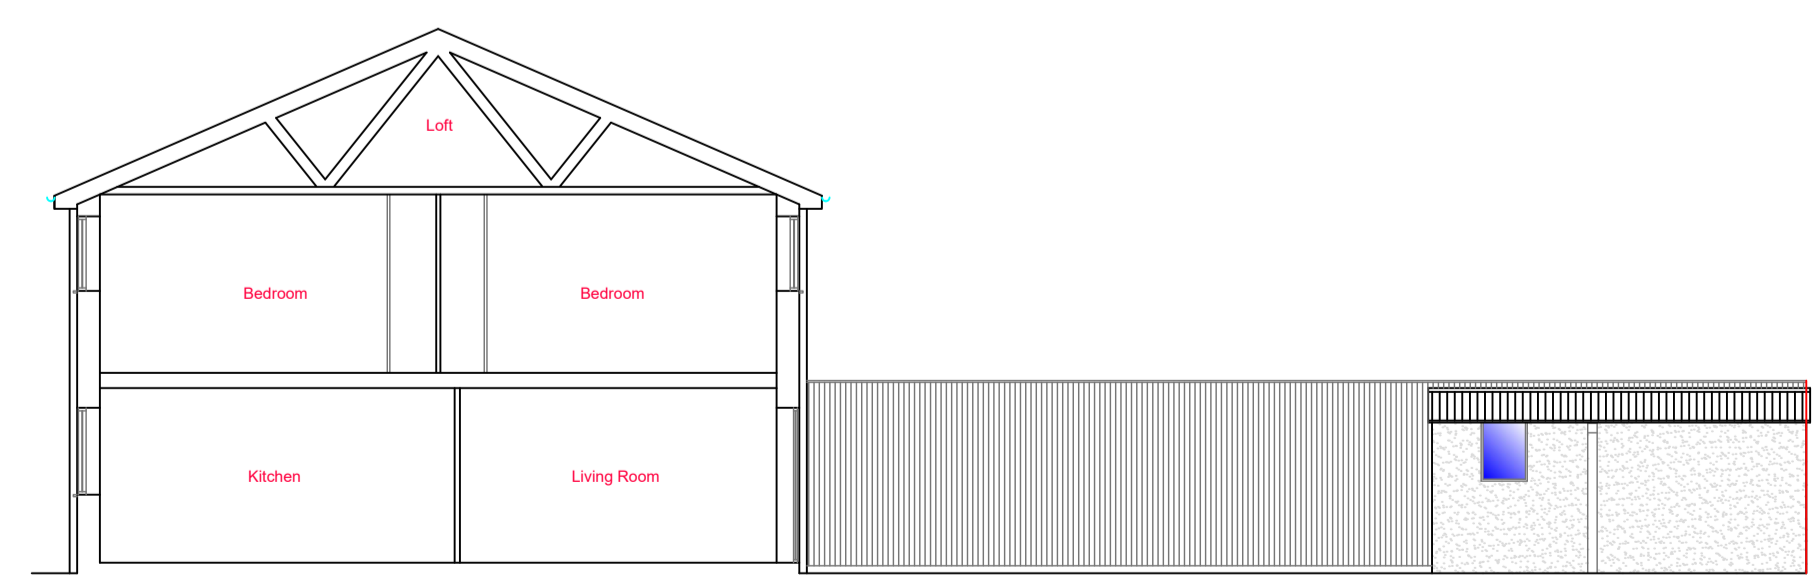

Section A-A

 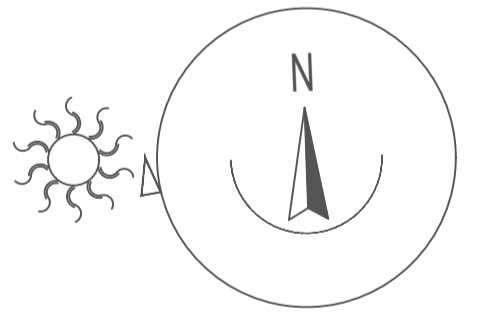


NOTES:

Rev	Date	Details Of Issue	Initials

Status

Existing Drawing

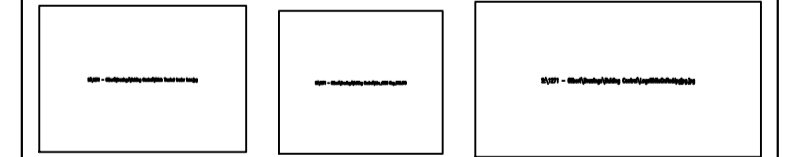

01732 240140 admin@sevenoaksplans.com

This document and all information herein is confidential and the intellectual property of Sevenoaks Plans Ltd. It is disclosed in confidence on terms that it will not be disclosed to any third party, used, sold, loaned, licensed, or reproduced in whole or in any part in any manner or form for manufacturing, tendering or for any other purpose without the written permission of Sevenoaks Plans Ltd. The copyright is retained by Sevenoaks Plans Ltd. © Sevenoaks Plans Ltd.

Client **Mr and Mrs Forder**

Project **77 Queen's Drive, Sevenoaks, Kent, TN14 5DB**

Title **Existing House Plans and Elevations**

Drawn DD	Date: 19/03/2021	Scale (at A1) 1:100
-----------------	-------------------------	----------------------------

Drg no. SP-1326-21-PL01	Revision XX
--------------------------------	--------------------