


2 00 - Ground
1 : 100



3 01 - First
1 : 100

02 - Loft
4870
01 - First
2510
00 - Ground
0

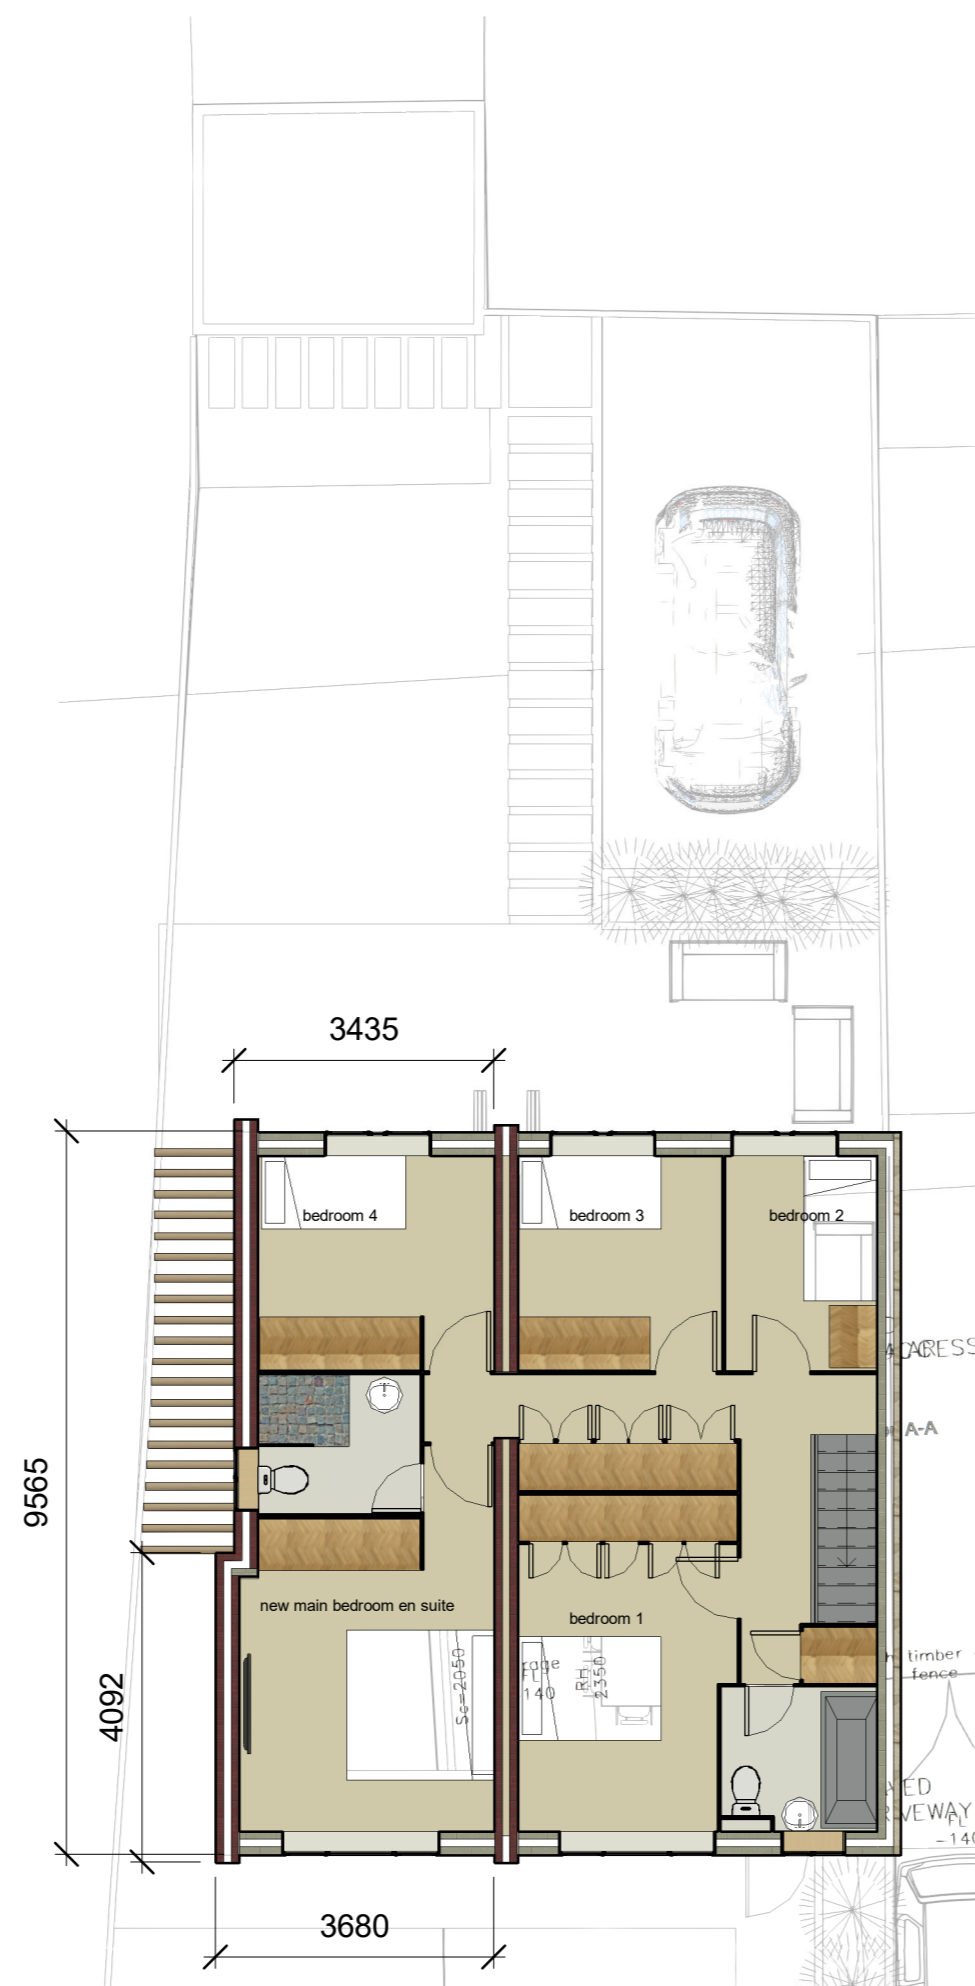

1 North Elevation
1 : 100

02 - Loft
4870
01 - First
2510
00 - Ground
0



4 South Elevation
1 : 100
0m 2m 4m 6m 8m 10m
VISUAL SCALE 1:100 @ A1

5 West Elevation
1 : 100



6 03 - Site Location Plan
1 : 1250
0m 25m 50m 75m 100m 125m
VISUAL SCALE 1:1250 @ A1



7 04 - Block Plan
1 : 200
0m 4m 8m 12m 16m 20m
VISUAL SCALE 1:200 @ A1

Status		
PLANNING		
No.	Description	Date

SEVENOAKS PLANS

Tel: 01732 240 140
admin@sevenoaksplans.com
www.sevenoaksplans.com

This document and all information herein is confidential and the intellectual property of Sevenoaks Plans Ltd. It is disclosed in confidence on terms that it will not be disclosed to any third party, used, sold, loaned, licensed, or reproduced in whole or in any part in any manner or form for manufacturing, tendering or for any purpose without the written permission of Sevenoaks Plans Ltd. The copyright is retained by Sevenoaks Plans Ltd. Copyright Sevenoaks Plans.

Mr & Mrs Forder
77 Queens Drive
TN14 5DB

House Forder	
Project number	1326
Date	09.09.2021
Drawn by	KJT
Checked by	DD

00_Plans

Scale @ A1 As indicated