


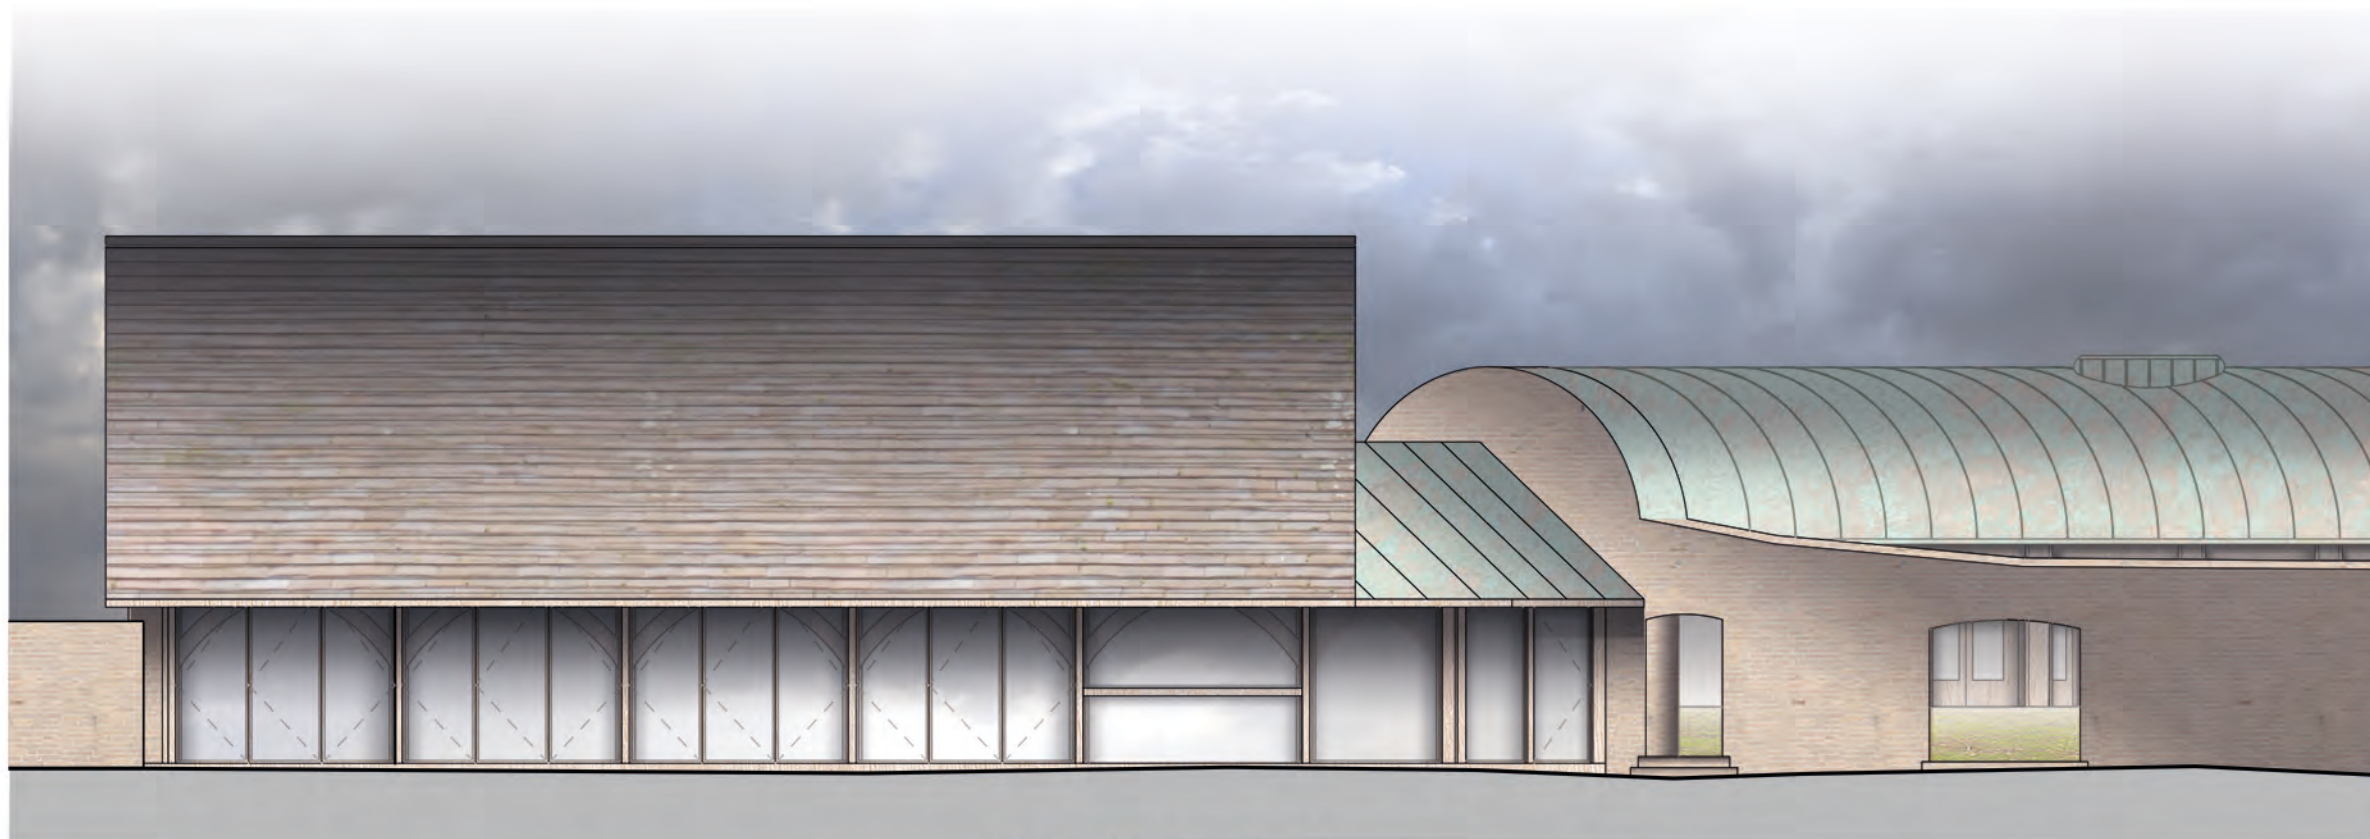


Proposed Link Building - East Elevation  
**PROPOSED - 1:100 @ A3**



Proposed Pool Barn - East Elevation  
**PROPOSED - 1:100 @ A3**

**Notes**  
 This drawing is the copyright of Giles Quarme Architects and cannot be printed or reproduced without prior permission.  
 This drawing has been based on survey information provided by others.  
 All dimensions and setting out must be verified on site before commencement of the work, and any discrepancies notified to the architect.  
 All windows and doors are to fit into existing openings unless stated otherwise.  
 All dimensions are in millimetres unless stated otherwise.

- Drawing Notes:**
- Surveyed and drawn by James Brennan Associates Chartered Surveyors for Arrol Architects Ltd & GQA - Issue date December 2020 & July 2021.
  - Survey grid is OS GPS & levels are related to ordnance survey GPS datum.
  - Units are meters.
  - Survey accuracy with a scale of 1:500.
  - To be read in conjunction with all PLBC drawings and information.
  - To be read in conjunction with all Arboricultural drawings and documentation.

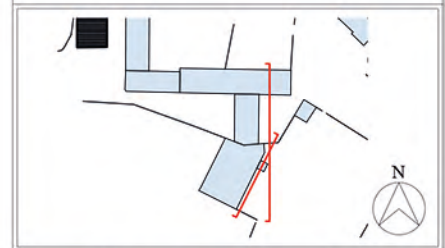

**PLANNING ISSUE**

Rev	By	Date	Description
Rev A	DL	09 2021	Alterations to Pool Barn and Link Building.

Drawing Number	Rev
9801 PLBC (0) 518	A

Project  
**Aston Hall Barns**  
 Job No. 9801

Title  
**Proposed Pool Barn and Link Building:  
 East Elevations**

Drawn DL	Checked GQ
Date 09 2021	Scale 1:100 @ A3

**Giles Quarme Architects**  
*Historic Building Architects & Consultants*  
 7 Bishops Terrace  
 London  
 SE11 4UE  
 020 7582 0748  
 www.quarme.com  
 mail@quarme.com