




**01** Ground Floor  
A-0101 SCALE 1: 100

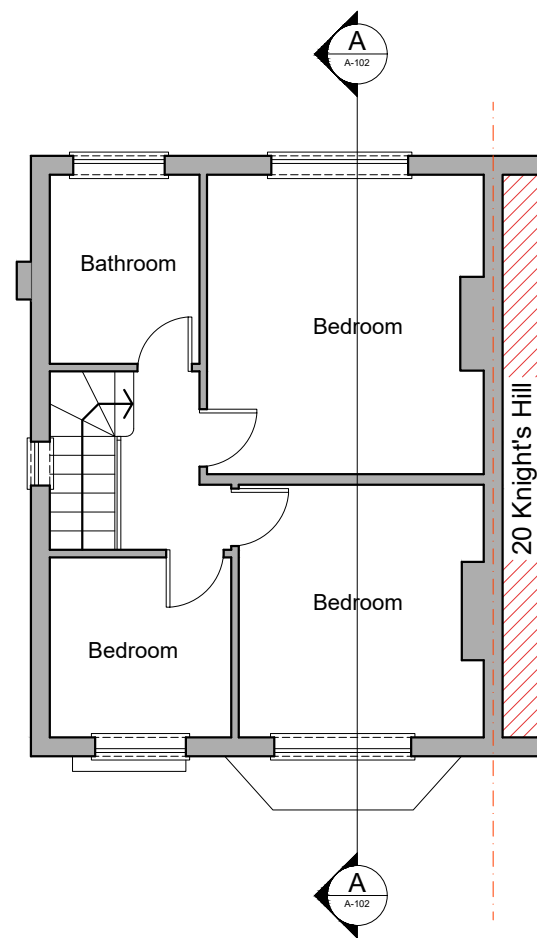

**02** First Floor  
A-0101 SCALE 1: 100

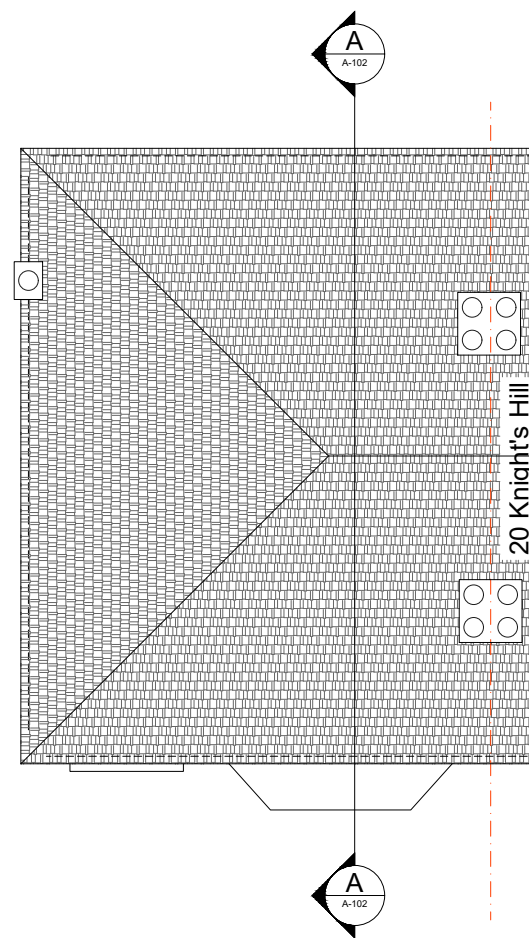

**03** Roof Plan  
A-0101 SCALE 1: 100

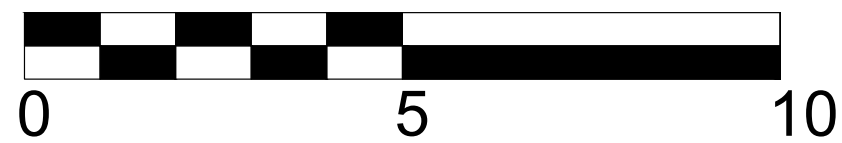

**SAFETY, HEALTH AND ENVIRONMENTAL INFORMATION**

In addition to the hazards/risks normally associated with the types of work detailed on this drawing, note the following:

|   |
|---|
| CONSTRUCTION                                  |
|   |
| MAINTENANCE/CLEANING                          |
|   |
| DECOMMISSIONING/DEMOLITION                    |
|   |
| Drawings are for the purpose of planning only |

|  |  |
|--|--|
|  |  |
|  |  |
|  |  |
|  |  |
|  |  |
|  |  |
|  |  |
|  |  |
|  |  |
|  |  |
|  |  |
|  |  |
|  |  |

| Rev. | Date | Description | By | Chk'd | App'd |
|------|------|-------------|----|-------|-------|
|      |      |             |    |       |       |
|      |      |             |    |       |       |
**Omar Sherif**  
Architecture LTD  
196 Tufnell Park Road, London, N7 0EE  
Tel +44 (0)7557194842  
Email info@omarsherif.com

Project Owner  
**A . C a k a**

Project Title  
**22 Knight's Avenue**  
Ealing, W5 4PB

Drawing Title  
Existing Drawings  
Ground, First & Roof Plans

|                |                 |          |            |       |            |         |            |            |            |
|----------------|-----------------|----------|------------|-------|------------|---------|------------|------------|------------|
| Scale          | 1:100           | Designed | OS         | Drawn | OS         | Checked | OS         | Authorised | OS         |
| Original Size  | A3              | Date     | 2021/07/02 | Date  | 2021/07/02 | Date    | 2021/07/02 | Date       | 2021/07/02 |
| Drawing Number | 22KTA-PD-A-0101 | Revision | 01         |       |            |         |            |            |            |

**SAFETY, HEALTH AND ENVIRONMENTAL INFORMATION**

In addition to the hazards/risks normally associated with the types of work detailed on this drawing, note the following:

**CONSTRUCTION**


**MAINTENANCE/CLEANING**

**DECOMMISSIONING/DEMOLITION**


Drawings are for the purpose of planning only




**01** Front Elevation  
A-0102 SCALE 1: 100

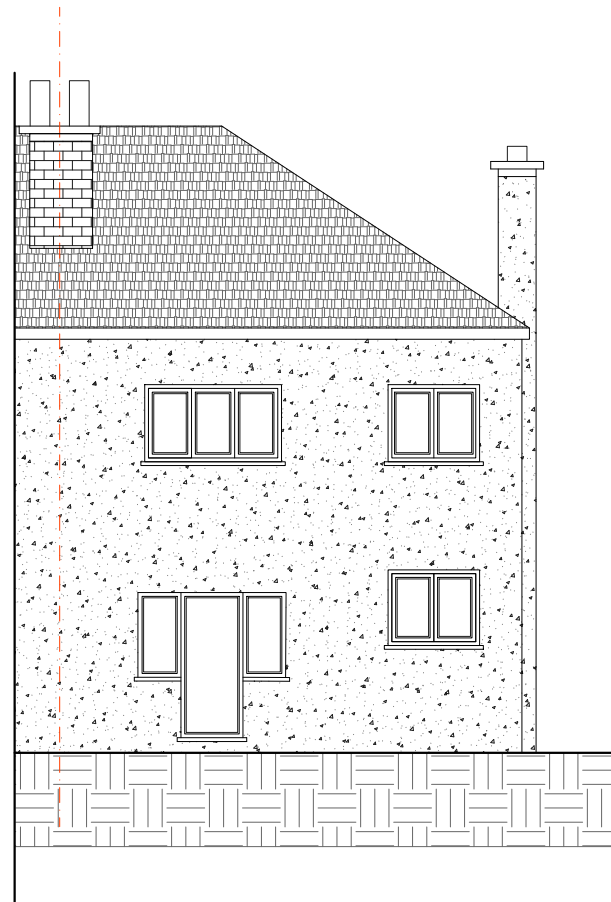

**02** Rear Elevation  
A-0102 SCALE 1: 100

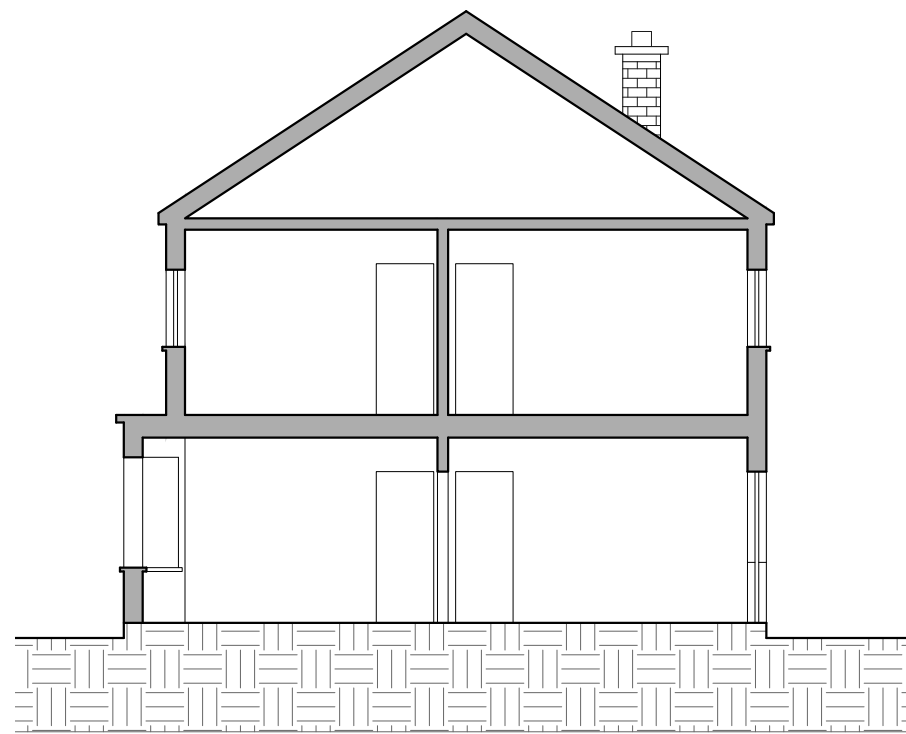

**03** Section A-A  
A-0102 SCALE 1: 100 (as existing)

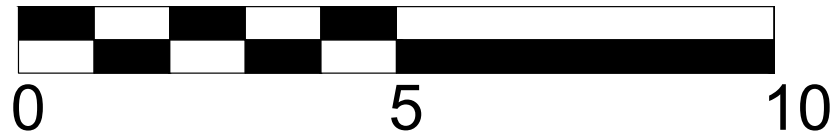

| Rev. | Date | Description | By | Chk'd | App'd |
|------|------|-------------|----|-------|-------|
|      |      |             |    |       |       |
|      |      |             |    |       |       |
**Omar Sherif**  
Architecture LTD  
196 Tufnell Park Road, London, N7 0EE  
Tel +44 (0)7557194842  
Email info@omarsherif.com

Project Owner  
**A . C a k a**


Project Title  
**22 Knight's Avenue**  
Ealing, W5 4PB

Drawing Title  
Existing Drawings  
Front & Rear Elevations  
& Section A-A (as existing)


| Scale           | Designed   | Drawn      | Checked    | Authorised |
|-----------------|------------|------------|------------|------------|
| 1:100           | OS         | OS         | OS         | OS         |
| Original Size   | Date       | Date       | Date       | Date       |
| A3              | 2021/07/02 | 2021/07/02 | 2021/07/02 | 2021/07/02 |
| Drawing Number  | Revision   |            |            | Revision   |
| 22KTA-PD-A-0102 |            |            |            | 01         |

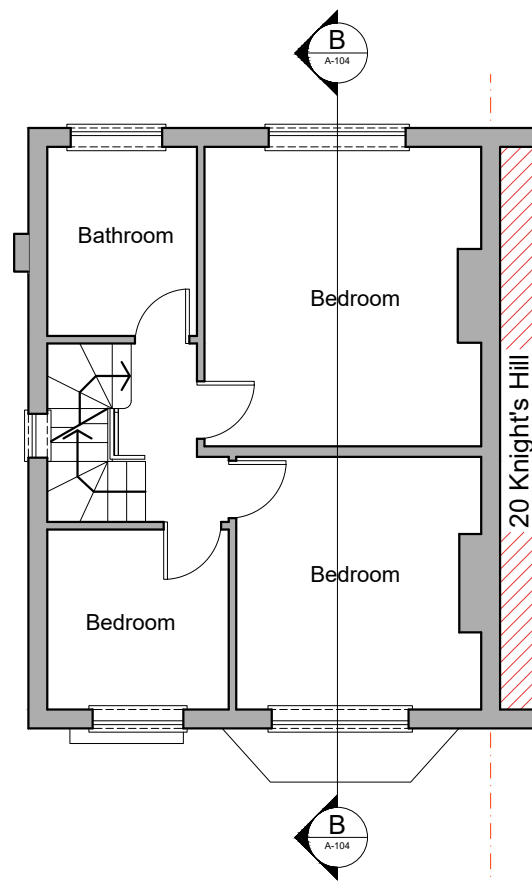


**01** First Floor  
A-0103 SCALE 1: 100

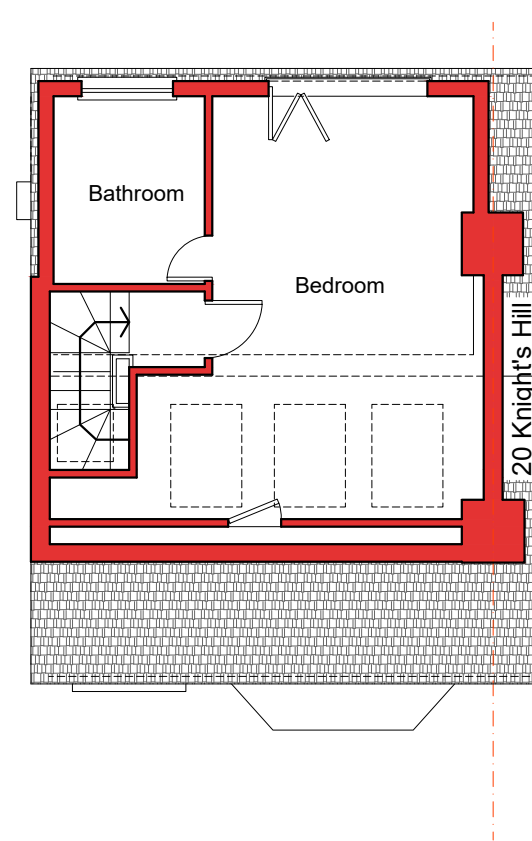

**02** Loft Floor  
A-0103 SCALE 1: 100

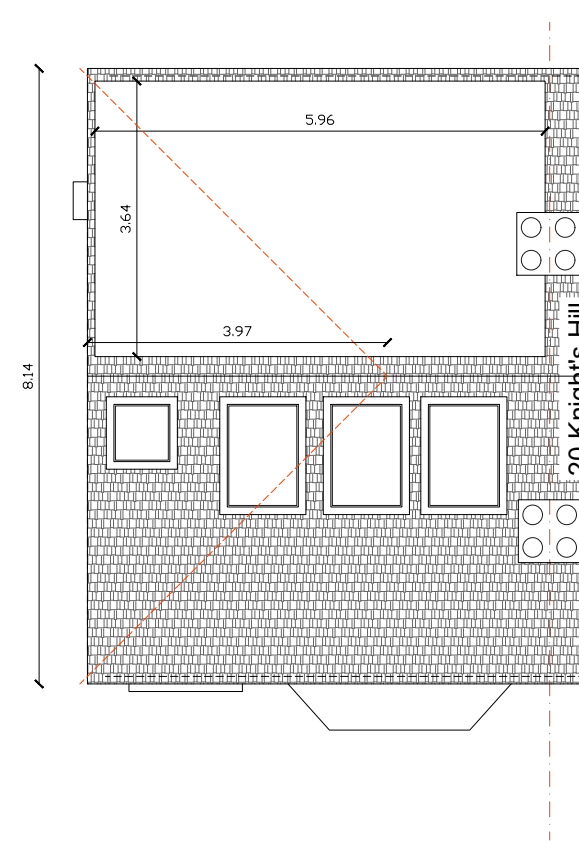

**03** Roof Plan  
A-0103 SCALE 1: 100

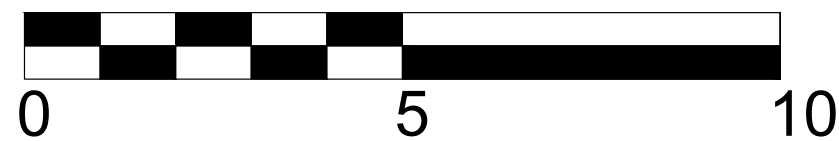

**SAFETY, HEALTH AND ENVIRONMENTAL INFORMATION**

In addition to the hazards/risks normally associated with the types of work detailed on this drawing, note the following:

**CONSTRUCTION**

**MAINTENANCE/CLEANING**

**DECOMMISSIONING/DEMOLITION**

Drawings are for the purpose of planning only

**Additional Volume Calculations:**

Hip to gable:  
 Base area / 3 x Height  
 $(8.14 \times 2.6 / 2) / 3 \times 3.97$   
 = 14 m<sup>3</sup>

Dormer:  
 Length x Width x Height / 2  
 $5.96 \times 3.64 \times (2.39) / 2$   
 = 25.93 m<sup>3</sup>

Total = 39.93 (<40 m<sup>3</sup>)

Existing Walls ———  
 Proposed Walls ———  
 Removed Walls - - - - -

| Rev. | Date | Description | By | Chk'd | App'd |
|------|------|-------------|----|-------|-------|
|      |      |             |    |       |       |

**Omar Sherif**  
 Architecture LTD  
 196 Tufnell Park Road, London, N7 0EE  
 Tel +44 (0)7557194842  
 Email info@omarsherif.com

Project Owner  
**A . C a k a**

Project Title  
**22 Knight's Avenue**  
 Ealing, W5 4PB

Drawing Title  
**Proposed Drawings**  
**First, Loft & Roof Plans**

| Scale           | Designed   | Drawn      | Checked    | Authorised |
|-----------------|------------|------------|------------|------------|
| 1:100           | OS         | OS         | OS         | OS         |
| Original Size   | Date       | Date       | Date       | Date       |
| A3              | 2021/07/02 | 2021/07/02 | 2021/07/02 | 2021/07/02 |
| Drawing Number  | Revision   |            |            |            |
| 22KTA-PD-A-0103 | 01         |            |            |            |

| SAFETY, HEALTH AND ENVIRONMENTAL INFORMATION  |  |  |  |  |
|---|--|--|--|--|
| In addition to the hazards/risks normally associated with the types of work detailed on this drawing, note the following: |  |  |  |  |
| CONSTRUCTION  |  |  |  |  |
|   |  |  |  |  |
| MAINTENANCE/CLEANING  |  |  |  |  |
|   |  |  |  |  |
| DECOMMISSIONING/DEMOLITION  |  |  |  |  |
|   |  |  |  |  |
| Drawings are for the purpose of planning only   |  |  |  |  |

Additional Volume Calculations:

Hip to gable:  
 Base area / 3 x Height  
 $(8.14 \times 2.6 / 2) / 3 \times 3.97$   
 = 14 m<sup>3</sup>

Dormer:  
 Length x Width x Height / 2  
 $5.96 \times 3.64 \times (2.39 / 2)$   
 = 25.93 m<sup>3</sup>

Total = 39.93 (<40 m<sup>3</sup>)

Existing Walls ———  
 Proposed Walls ———  
 Removed Walls - - - - -

| Rev. | Date | Description | By | Chk'd | App'd |
|------|------|-------------|----|-------|-------|
|      |      |             |    |       |       |
|      |      |             |    |       |       |
**Omar Sherif**  
 Architecture LTD  
 196 Tufnell Park Road, London, N7 0EE  
 Tel +44 (0)7557194842  
 Email info@omarsherif.com

Project Owner  
**A . C a k a**

Project Title  
**22 Knight's Avenue**  
 Ealing, W5 4PB

Drawing Title  
**Proposed Drawings**  
**Front & Rear Elevations**  
**& Section B-B (as proposed)**


| Scale           | Designed   | Drawn      | Checked    | Authorised |
|-----------------|------------|------------|------------|------------|
| 1:100           | OS         | OS         | OS         | OS         |
| Original Size   | Date       | Date       | Date       | Date       |
| A3              | 2021/07/02 | 2021/07/02 | 2021/07/02 | 2021/07/02 |
| Drawing Number  |            |            |            | Revision   |
| 22KTA-PD-A-0104 |            |            |            | 01         |



**01** Front Elevation  
 A-0104 SCALE 1: 100



**02** Rear Elevation  
 A-0104 SCALE 1: 100

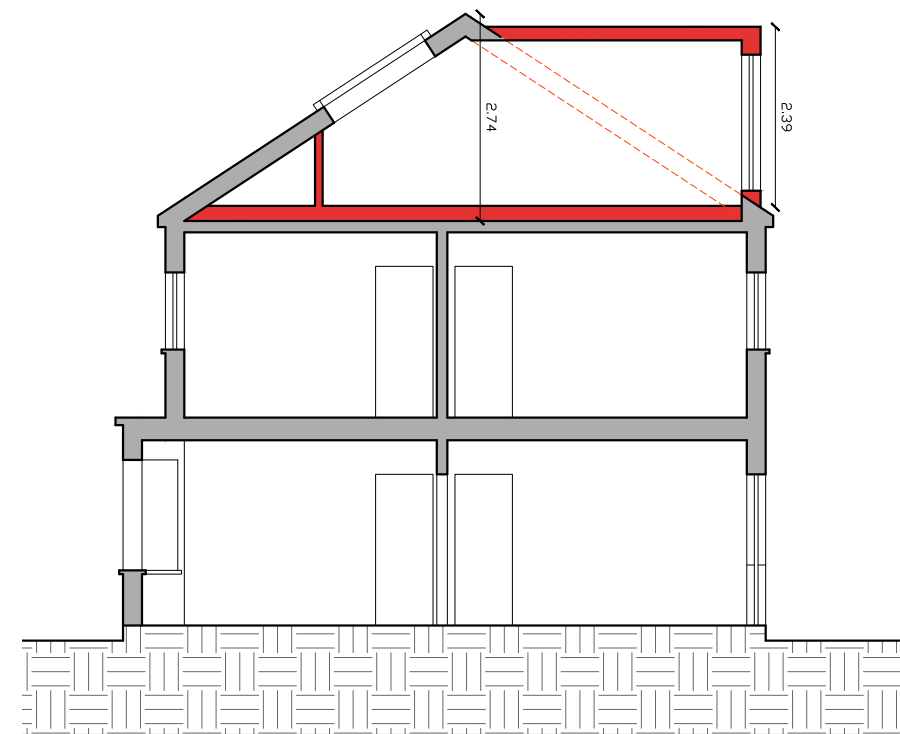

**03** Section B-B  
 A-0104 SCALE 1: 100 (as proposed)

