


ALL DIMENSIONS TO BE CHECKED ON SITE BY CONTRACTOR.

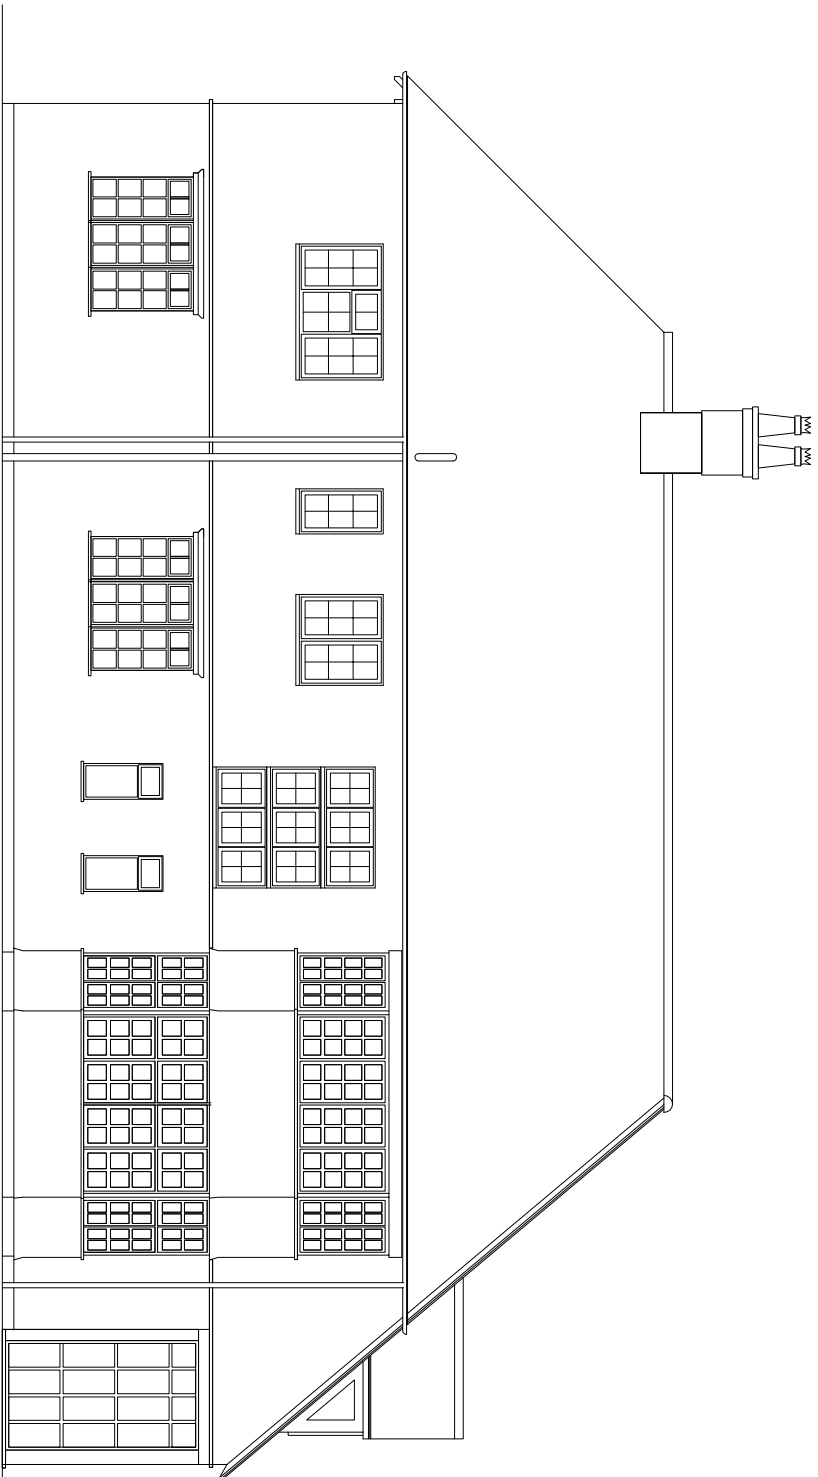

EXISTING NORTH ELEVATION 1:100

Rev Description Date By

DWG TITLE EXISTING ELEVS

1 KIRKBY ROAD
RAVENSHED
NOTTS
NG15 9HD

Client

G HENSON

SCALE

1:100@A4

DATE

AUG '21

DRAWING No.

KIRK-08 REV
PLANNING

SCALE
1:100

