


ALL DIMENSIONS TO BE CHECKED ON SITE BY CONTRACTOR.

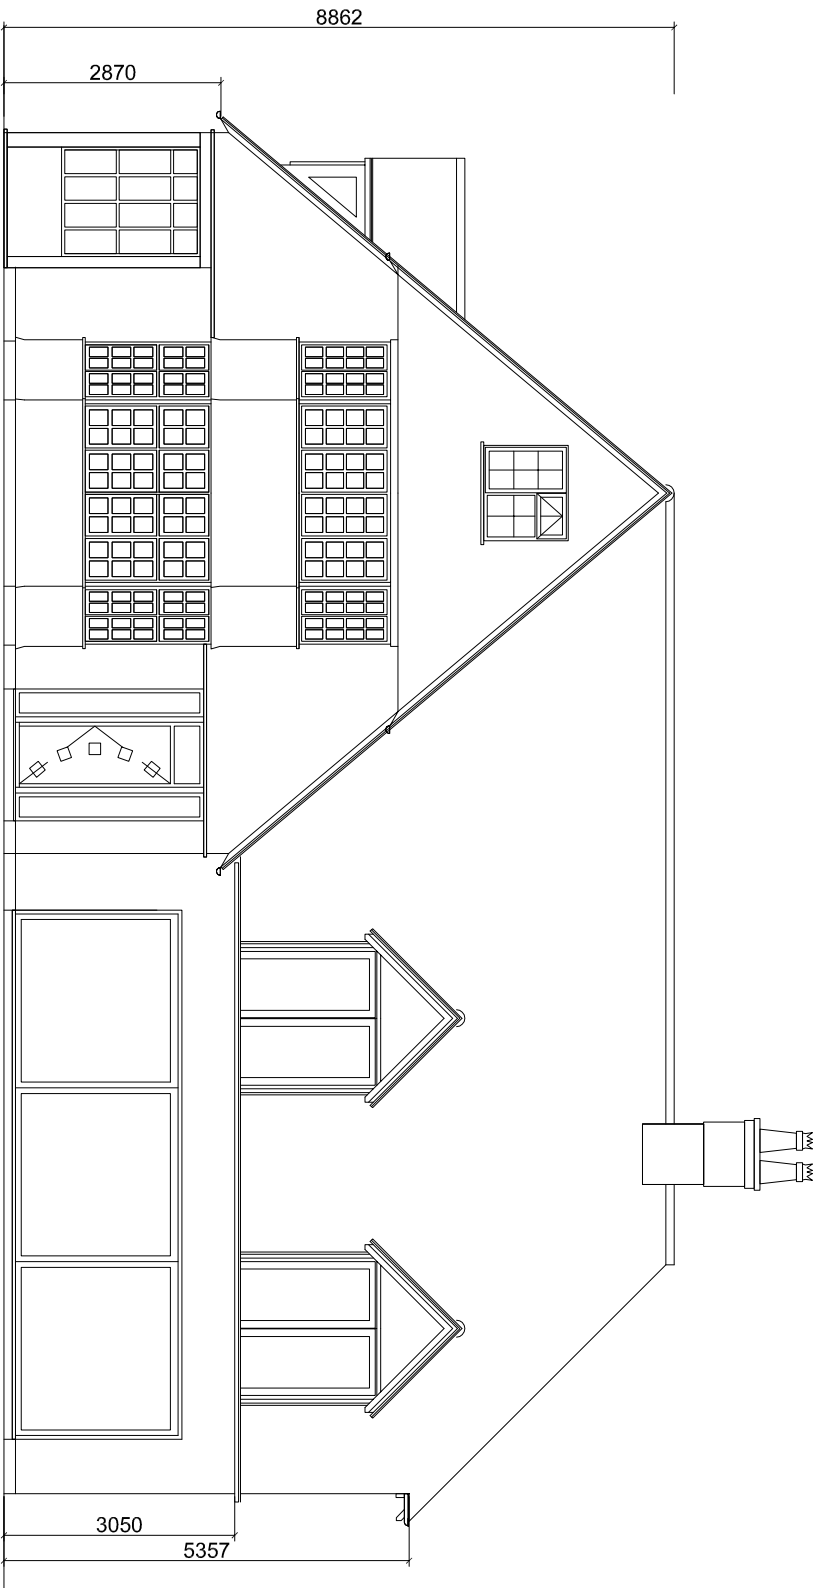

EXISTING SOUTH ELEVATION 1:100

Rev	Description	Date	By
-----	-------------	------	----

DWG TITLE      EXISTING ELEVS  
1 KIRKBY ROAD  
RAVENSHED  
NOTTS  
NG15 9HD

Client      G HENSON  
SCALE      1:100@A4  
DATE      AUG '21  
DRAWING No.      KIRK-06 REV  
ISSUE      PLANNING

SCALE  
1:100

