




ALL DIMENSIONS TO BE CHECKED ON SITE BY CONTRACTOR.

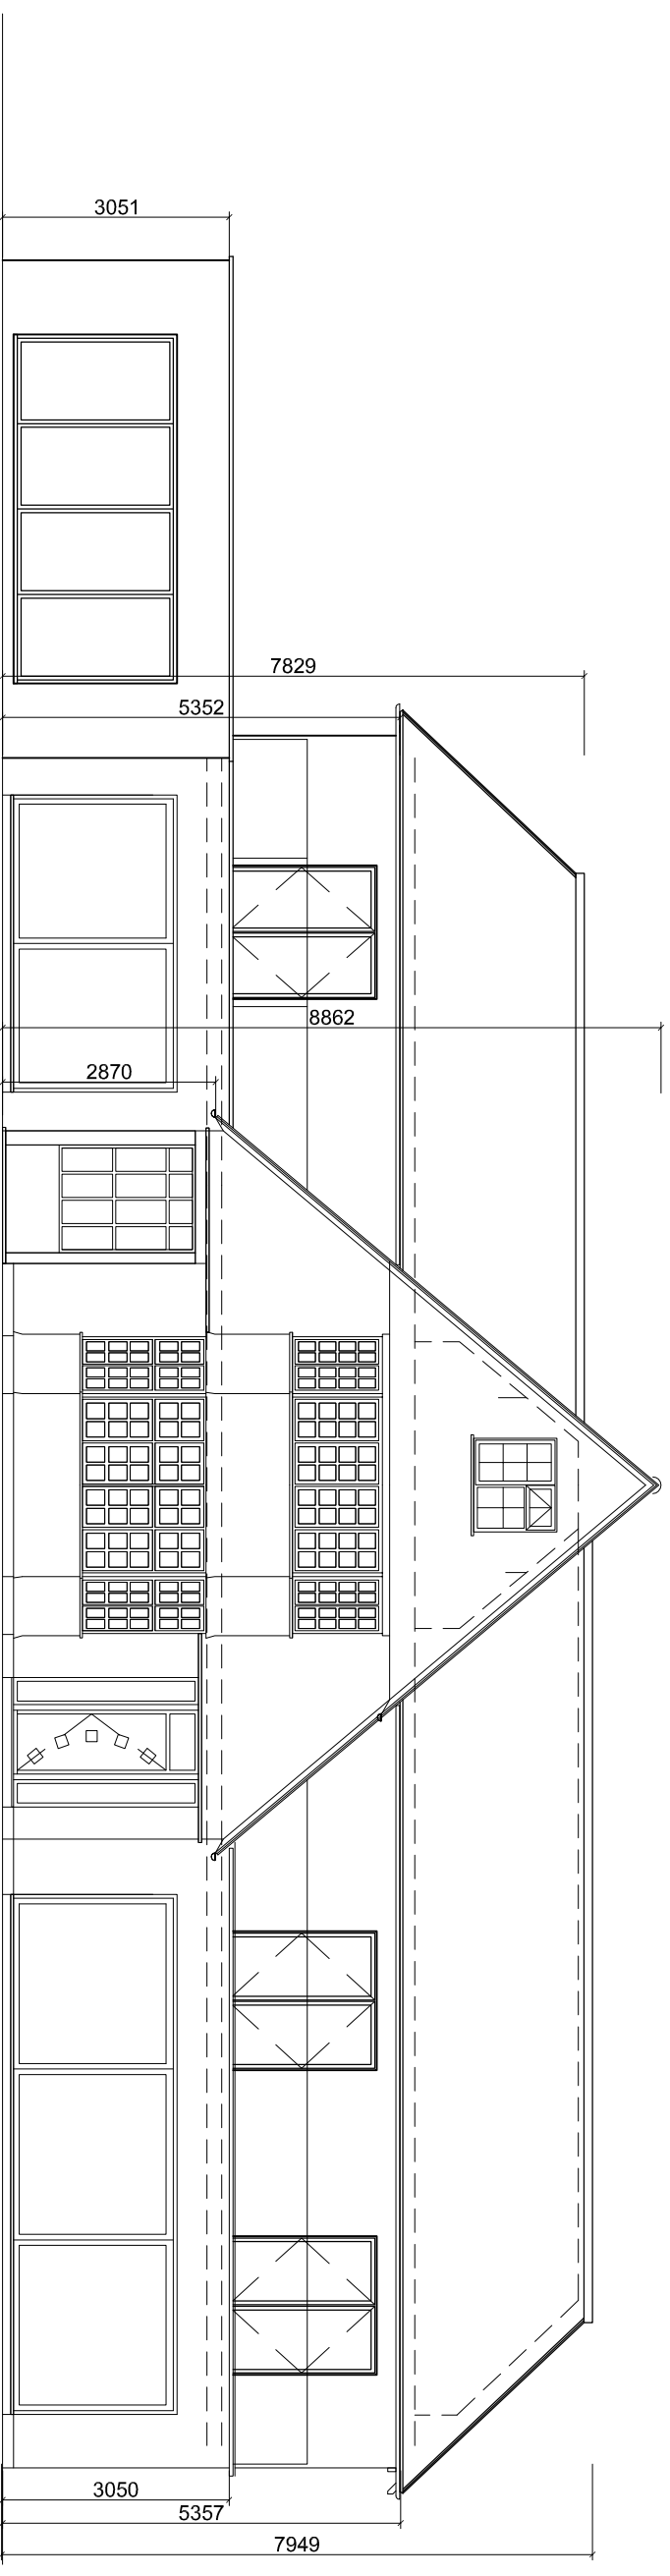

PROPOSED SOUTH ELEVATION 1:100

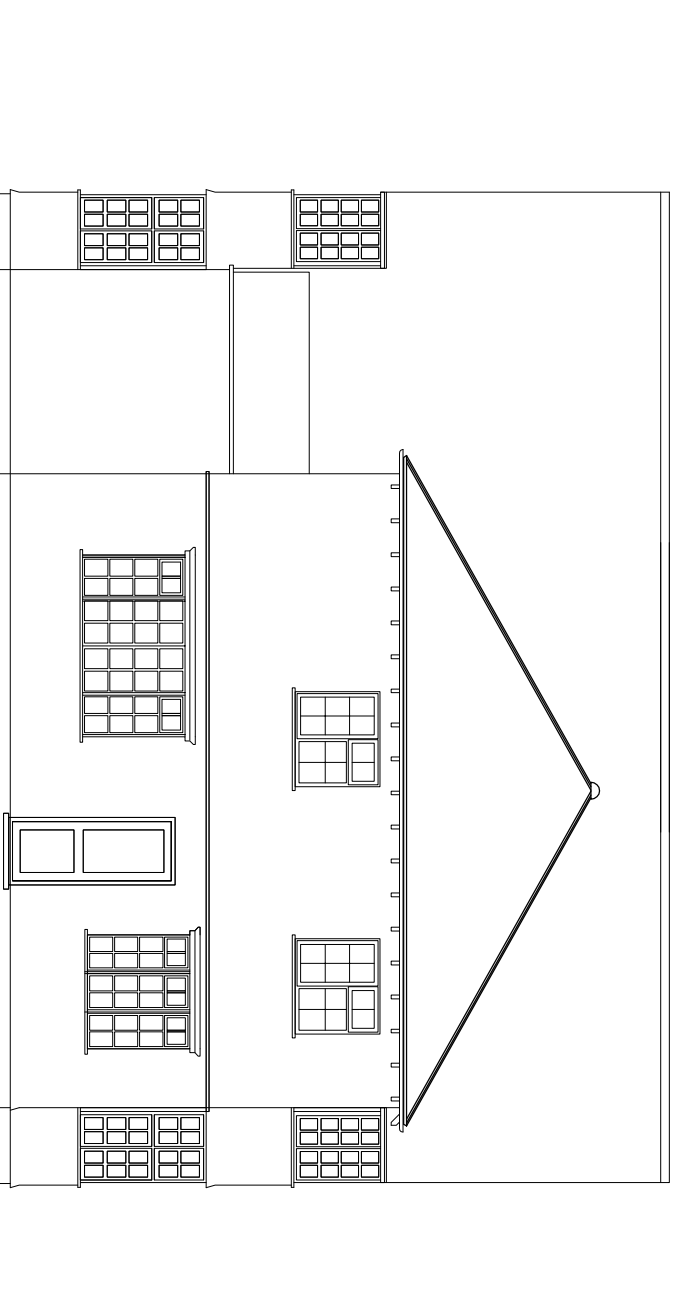

PROPOSED EAST ELEVATION 1:100

 

Rev	Description	Date	By
-----	-------------	------	----

DWG TITLE PROPOSED ELEVS

1 KIRKBY ROAD
RAVENSHEAD
NOTTS
NG15 9HD

Client G HENSON
SCALE 1:100@A3
DATE AUG '21
DRAWING NO. KIRK-13 REV
ISSUE PLANNING