



COPING END PROFILE 1:10

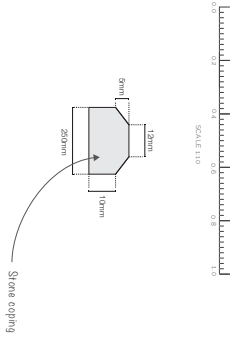


COPING FRONT PROFILE 1:10

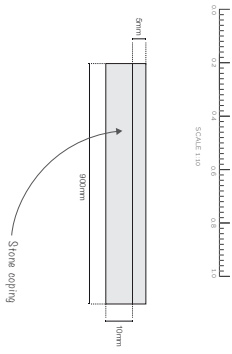

ADDITIONAL DETAILS

Existing brick wall to be retained, including pillars and pillar caps.  
 New railings and red Sandstone copings installed to the existing brickwork.  
**Railings**  
 To be fabricated from mild steel and finished in black paint.  
**Gate**  
 To be fabricated from mild steel and finished in black paint.  
**Copings**  
 To be cut red sandstone

COPING FRONT PROFILE 1:1

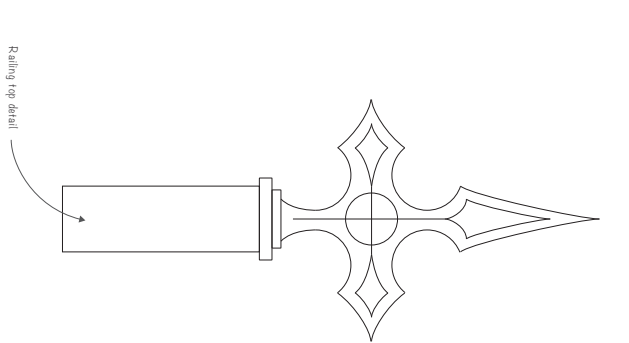

**ISOLA GARDEN DESIGN**


This is a concept plan and was produced for the purpose of exploring ideas. Although drawn to scale, it is a representation of what the garden may look like and forms no part of any quotation.

All drawings and designs therein are the copyright of Isola Garden Design and must not be copied without the express written permission of the company.


This drawing should not be scaled from and only written dimension should be used. All dimensions and levels are to be checked on site and discrepancies must be reported to the client or designer prior to proceeding with construction.

Levels are (if shown) are in meters and area all relative to the assumed datum located as marked (value 10.00m). All reduced levels (existing - triangles, new- crosses) are relative to it. Tolerance on finished levels to be +/- 25mm).



PLAN VIEW FRONT WALL 1:50

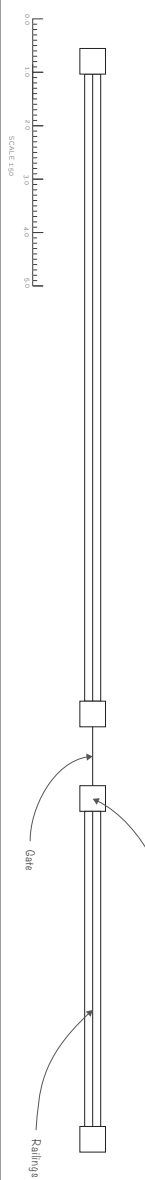

FRONT ELEVATION FRONT WALL 1:50

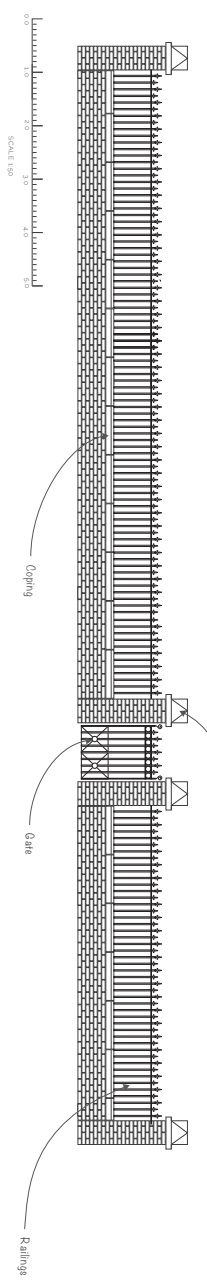

DETAILED FRONT WALL AND RAILINGS ELEVATION 1:10

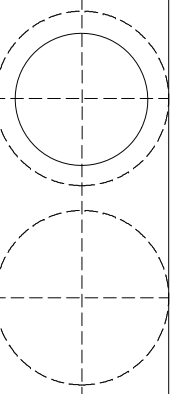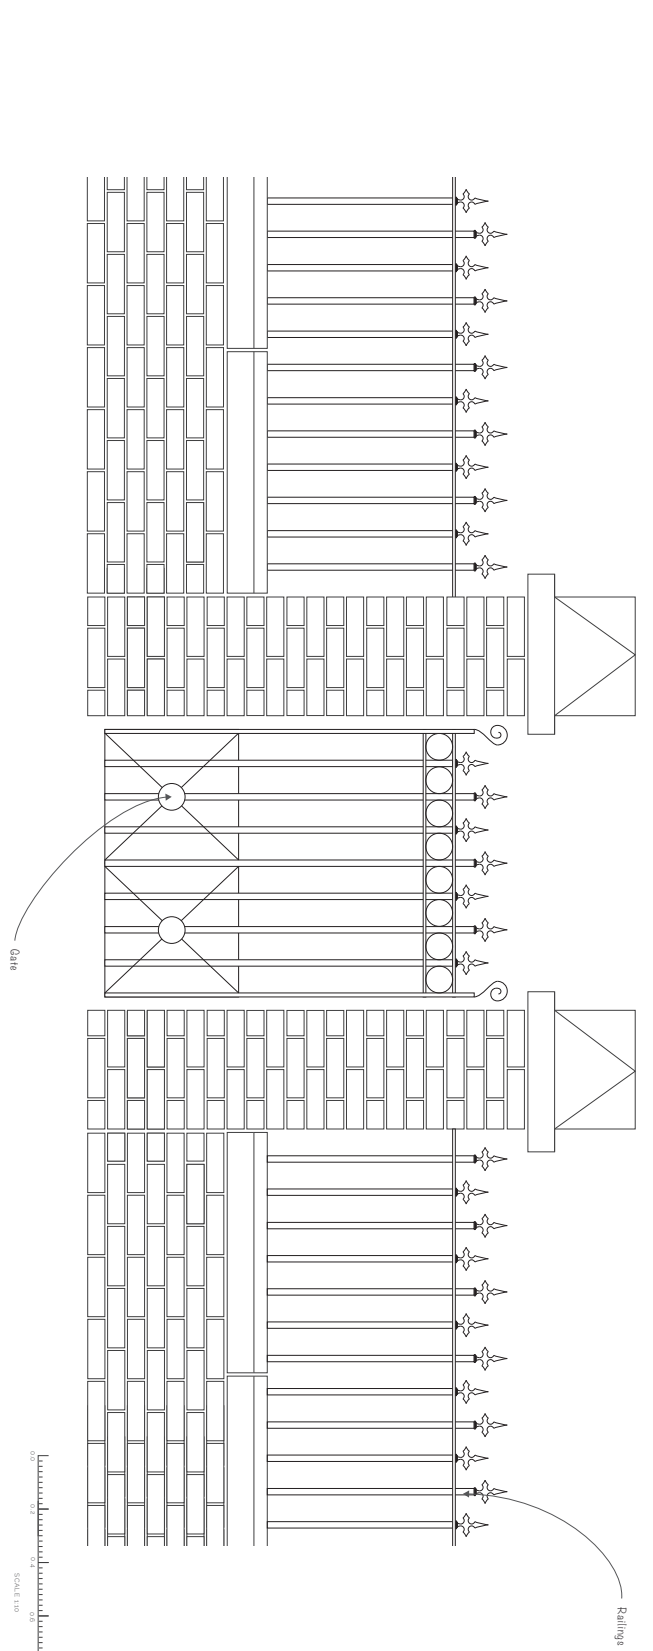

<p>DESIGN FIRM  <b>ISOLA GARDEN DESIGN</b>                  Office 1, Rural Innovation Centre                  Stoneleigh Park,                  Kenilworth, CV8 2LG</p>	
<p>CONSULTANT  <b>Chris Catteridge</b></p>	
<p>PROJECT TITLE                  Garden Development for:                  16 Northumberland Road, Leamington Spa</p>	
<p>SHEET TITLE                  Front Railings</p>	
<p>DRAWING NUMBER  <b>RL1030</b></p>	<p>PROJECT IO                  Lloyd</p>
<p>DRAWN BY  <b>CG</b></p>	<p>SCALE                  All @ A1</p>
<p>REVISION NO  <b>JB</b></p>	<p>SHEET NO</p>
<p>DATE  <b>JUL 2021</b></p>	<p>1 of 1</p>
<p>COPY FILE NAME</p>	<p>1</p>