




NORTH ELEVATION  
SCALE 1:100




SOUTH ELEVATION  
SCALE 1:100

**FINISHES SCHEDULE**


ROOF -	SARNAFIL FLAT ROOF
WALLS -	TIMBER CLADDING
WINDOWS -	WHITE UPVC TO MATCH EXISTING
RW GOODS -	UPVC

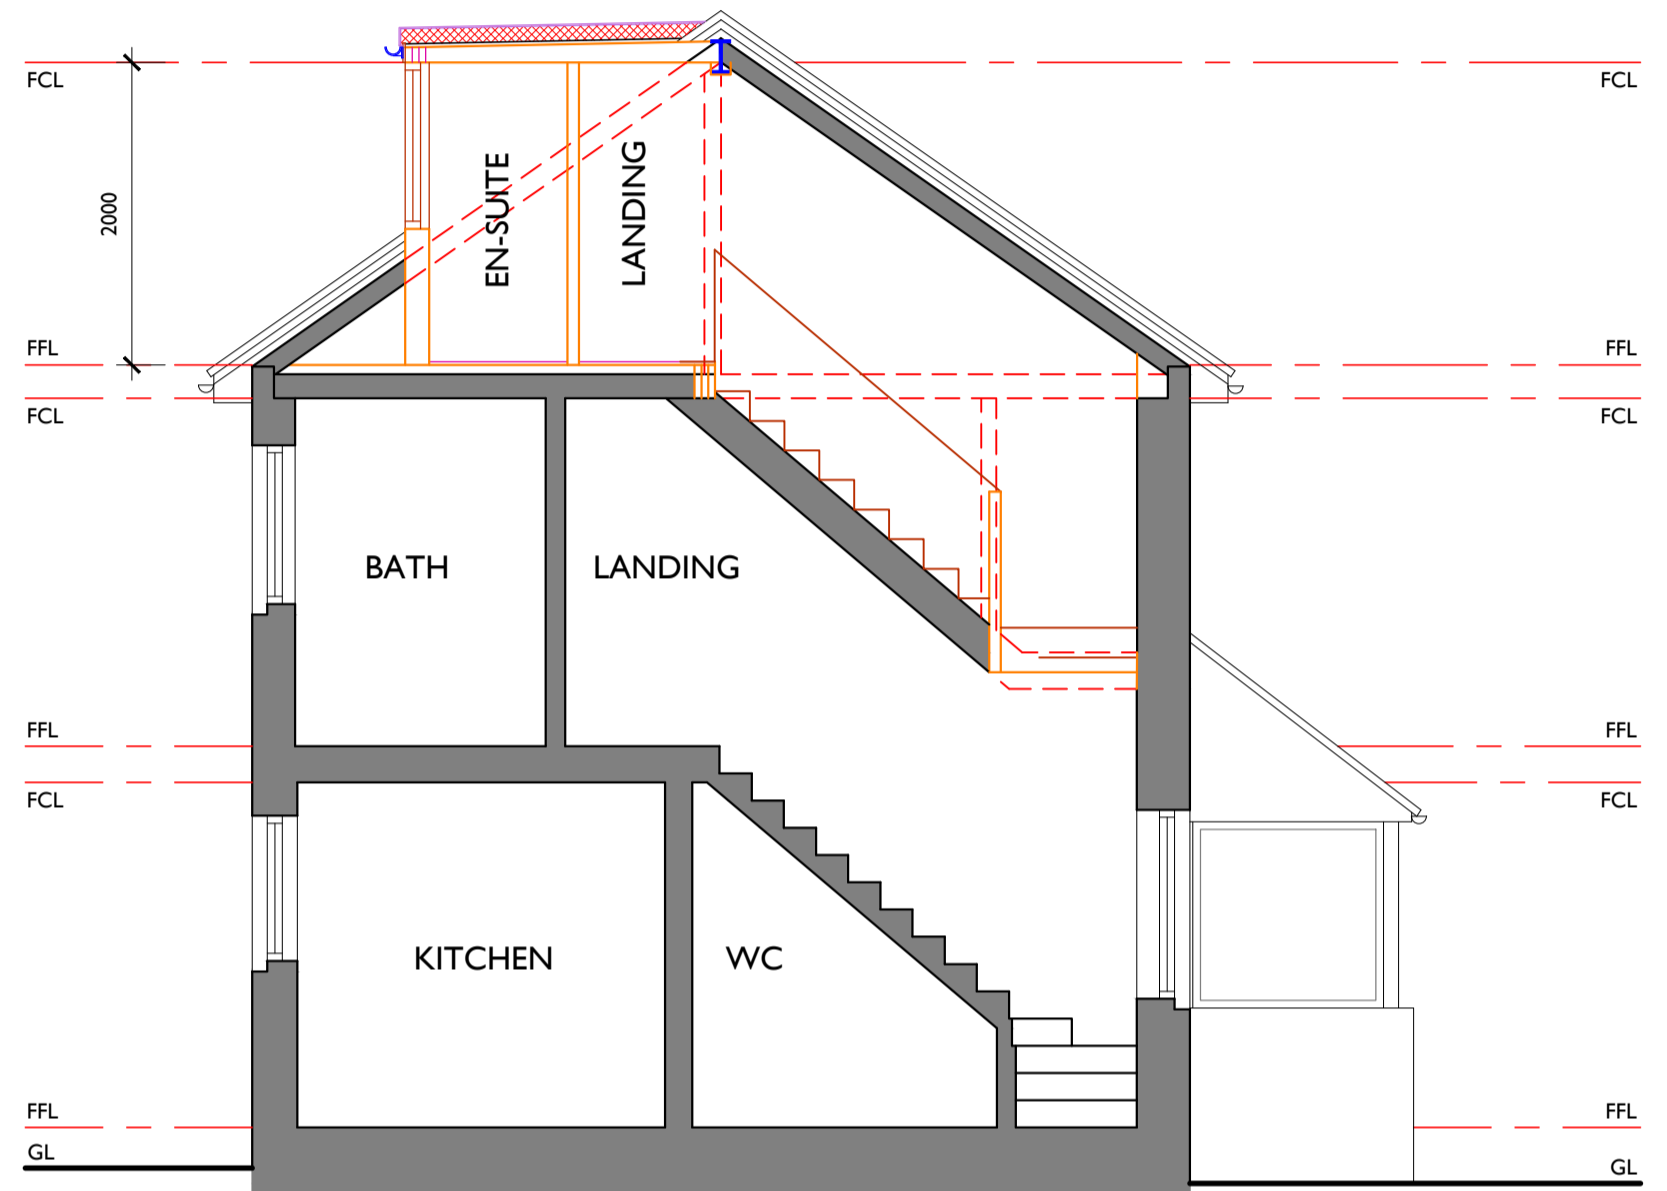


SECTION A-A

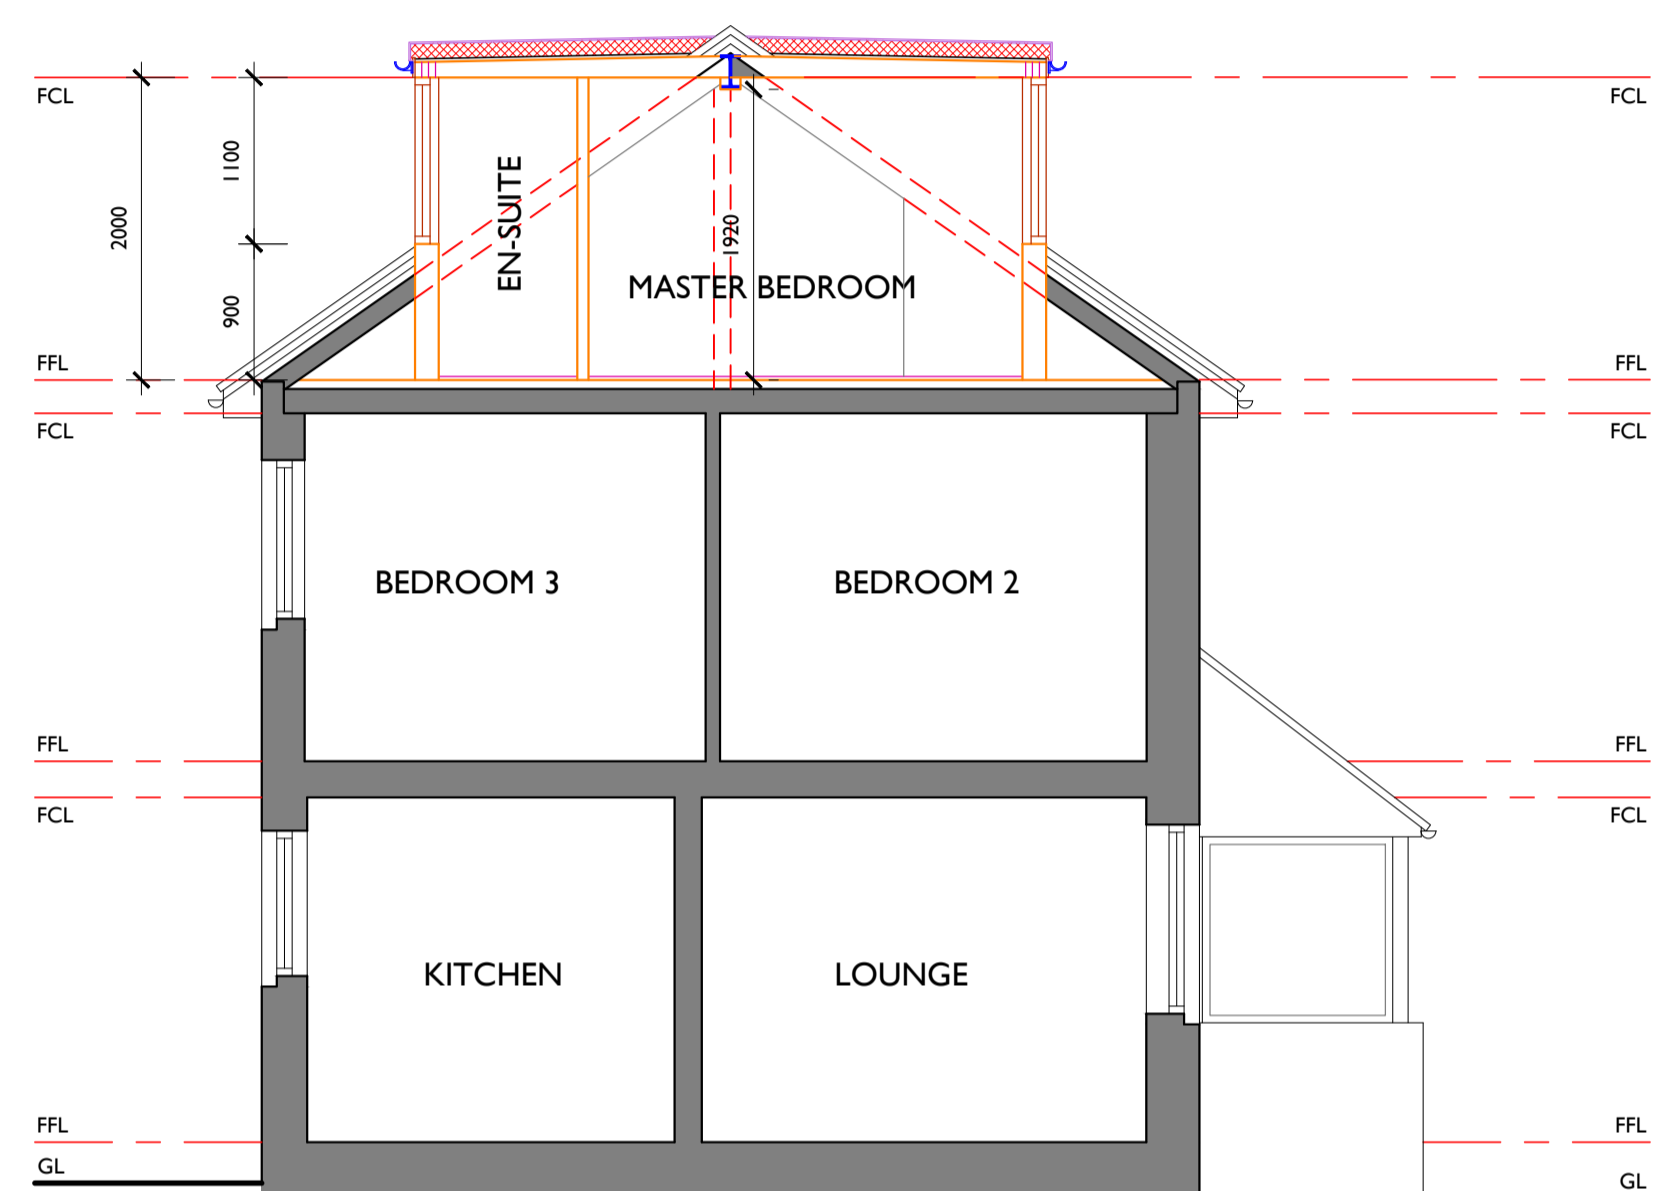


SECTION B-B

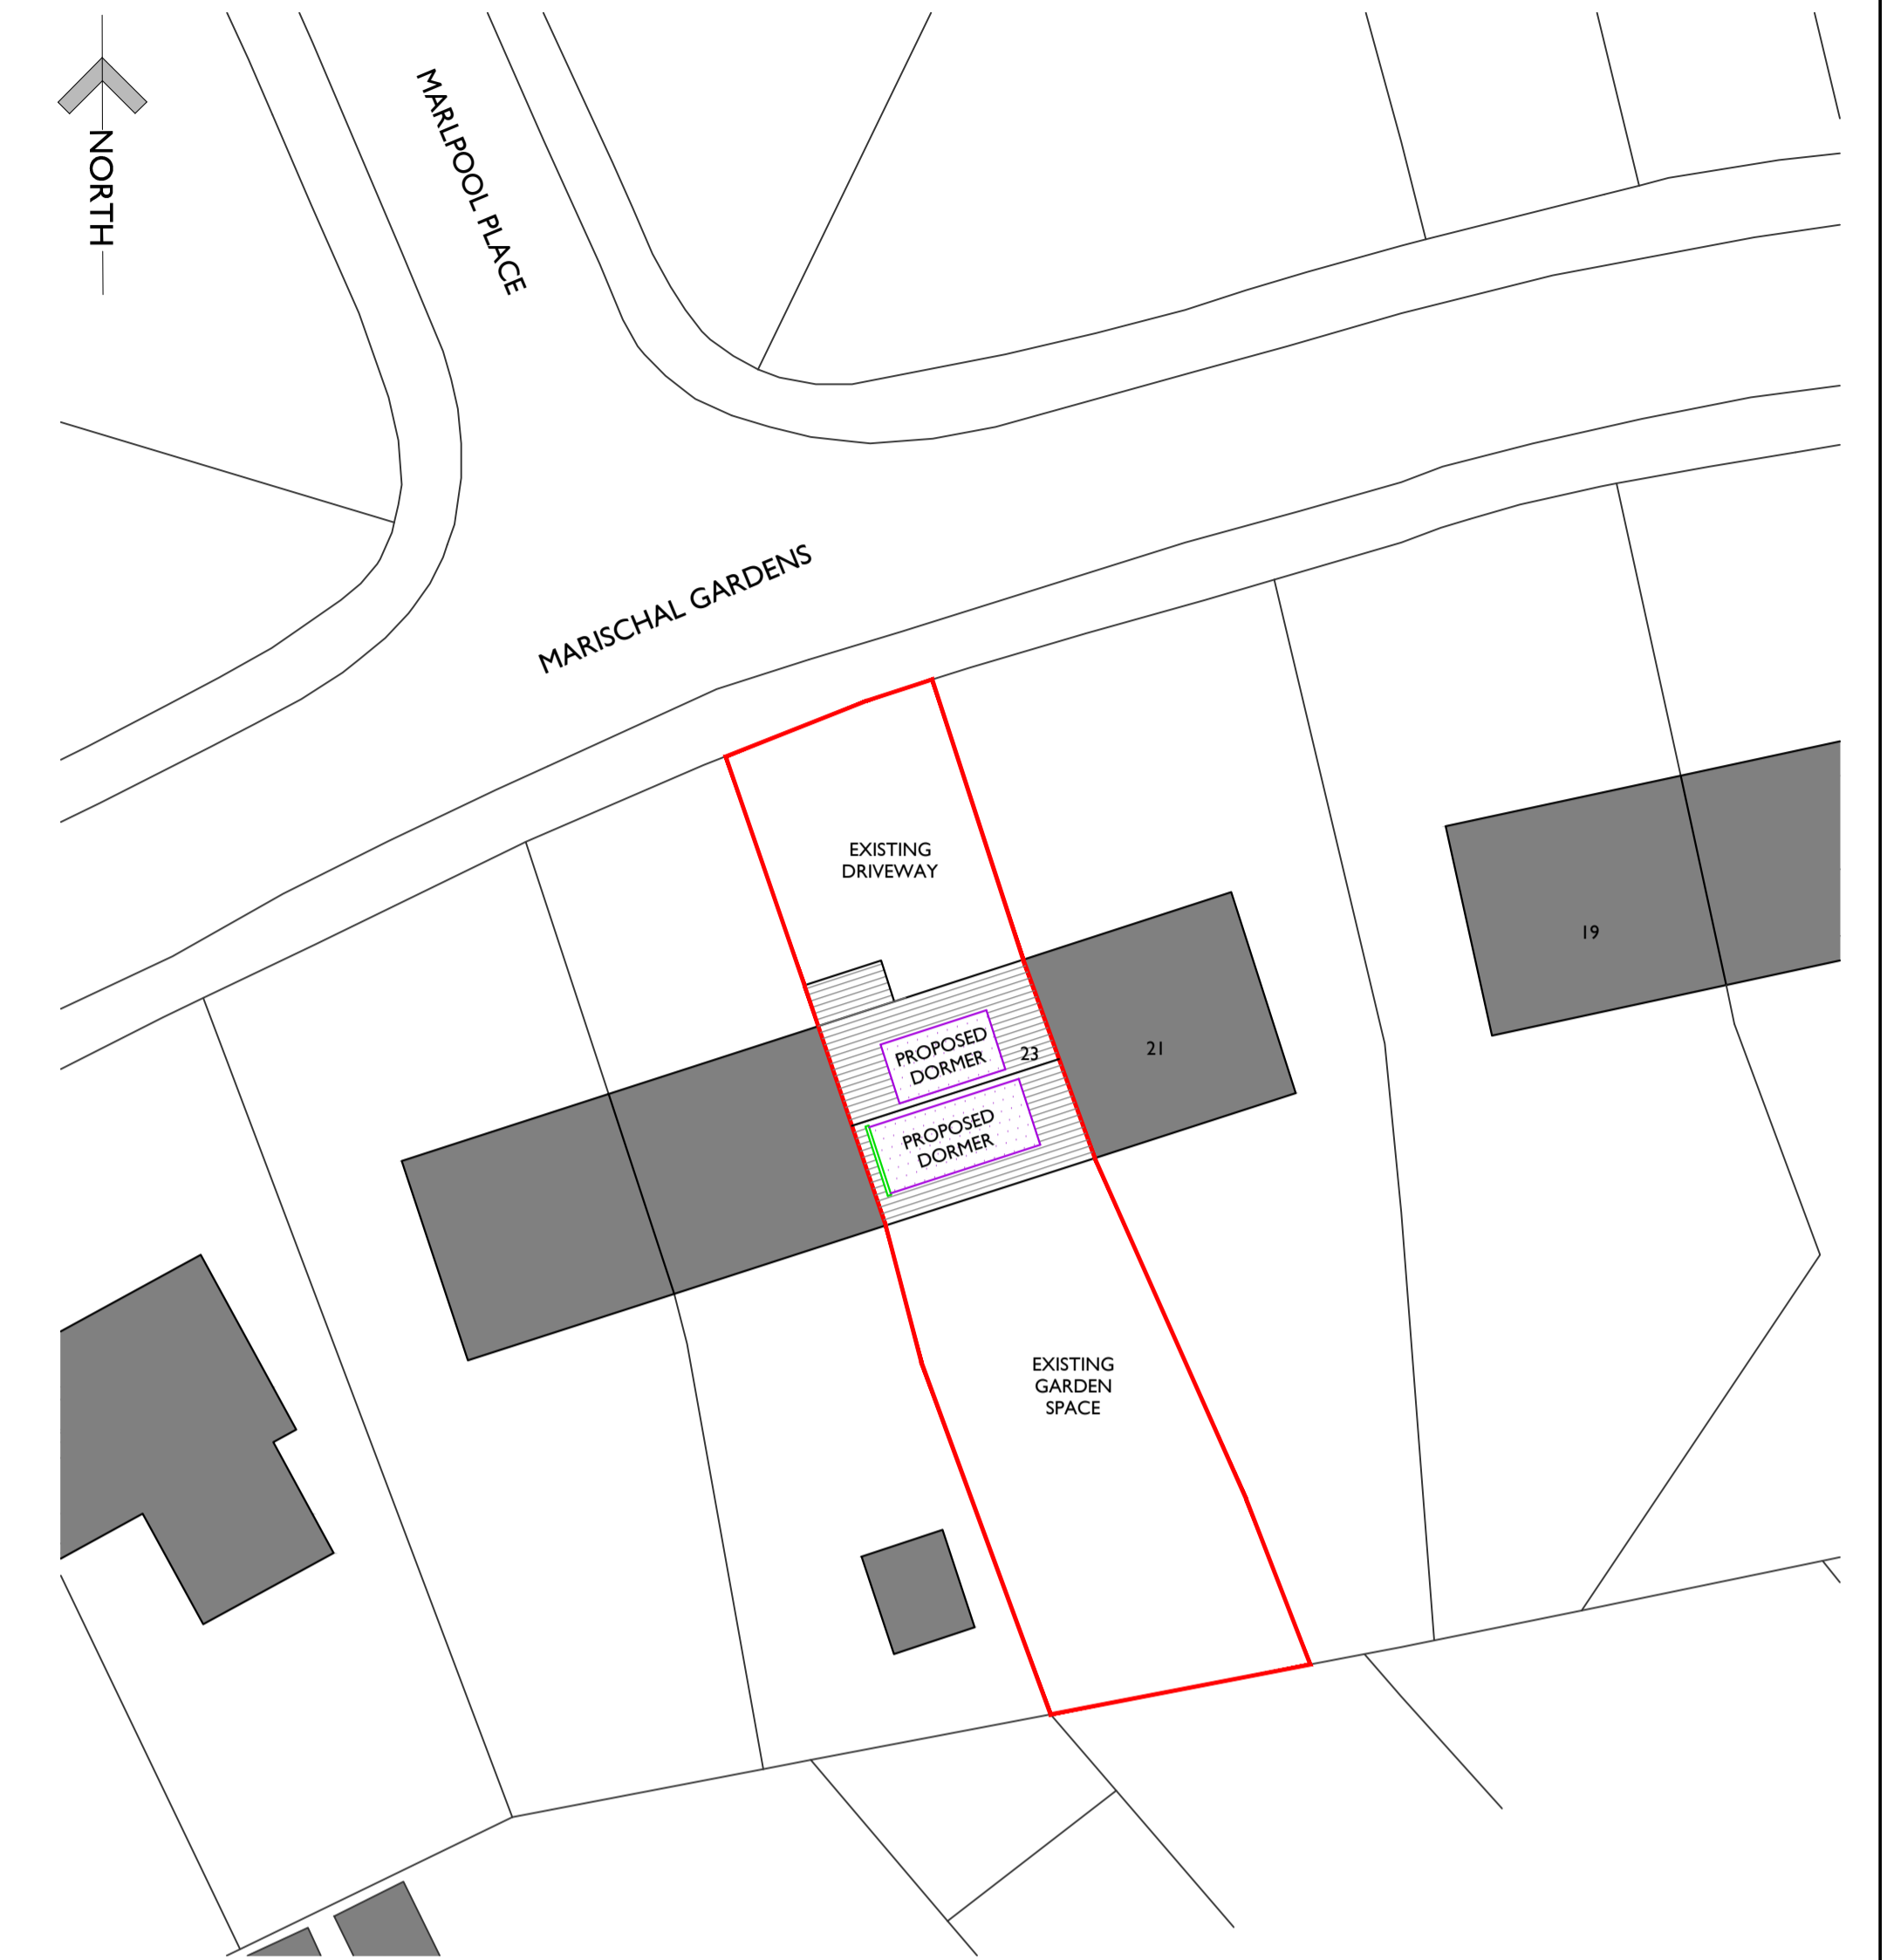


SITE LAYOUT PLAN  
SCALE 1:200

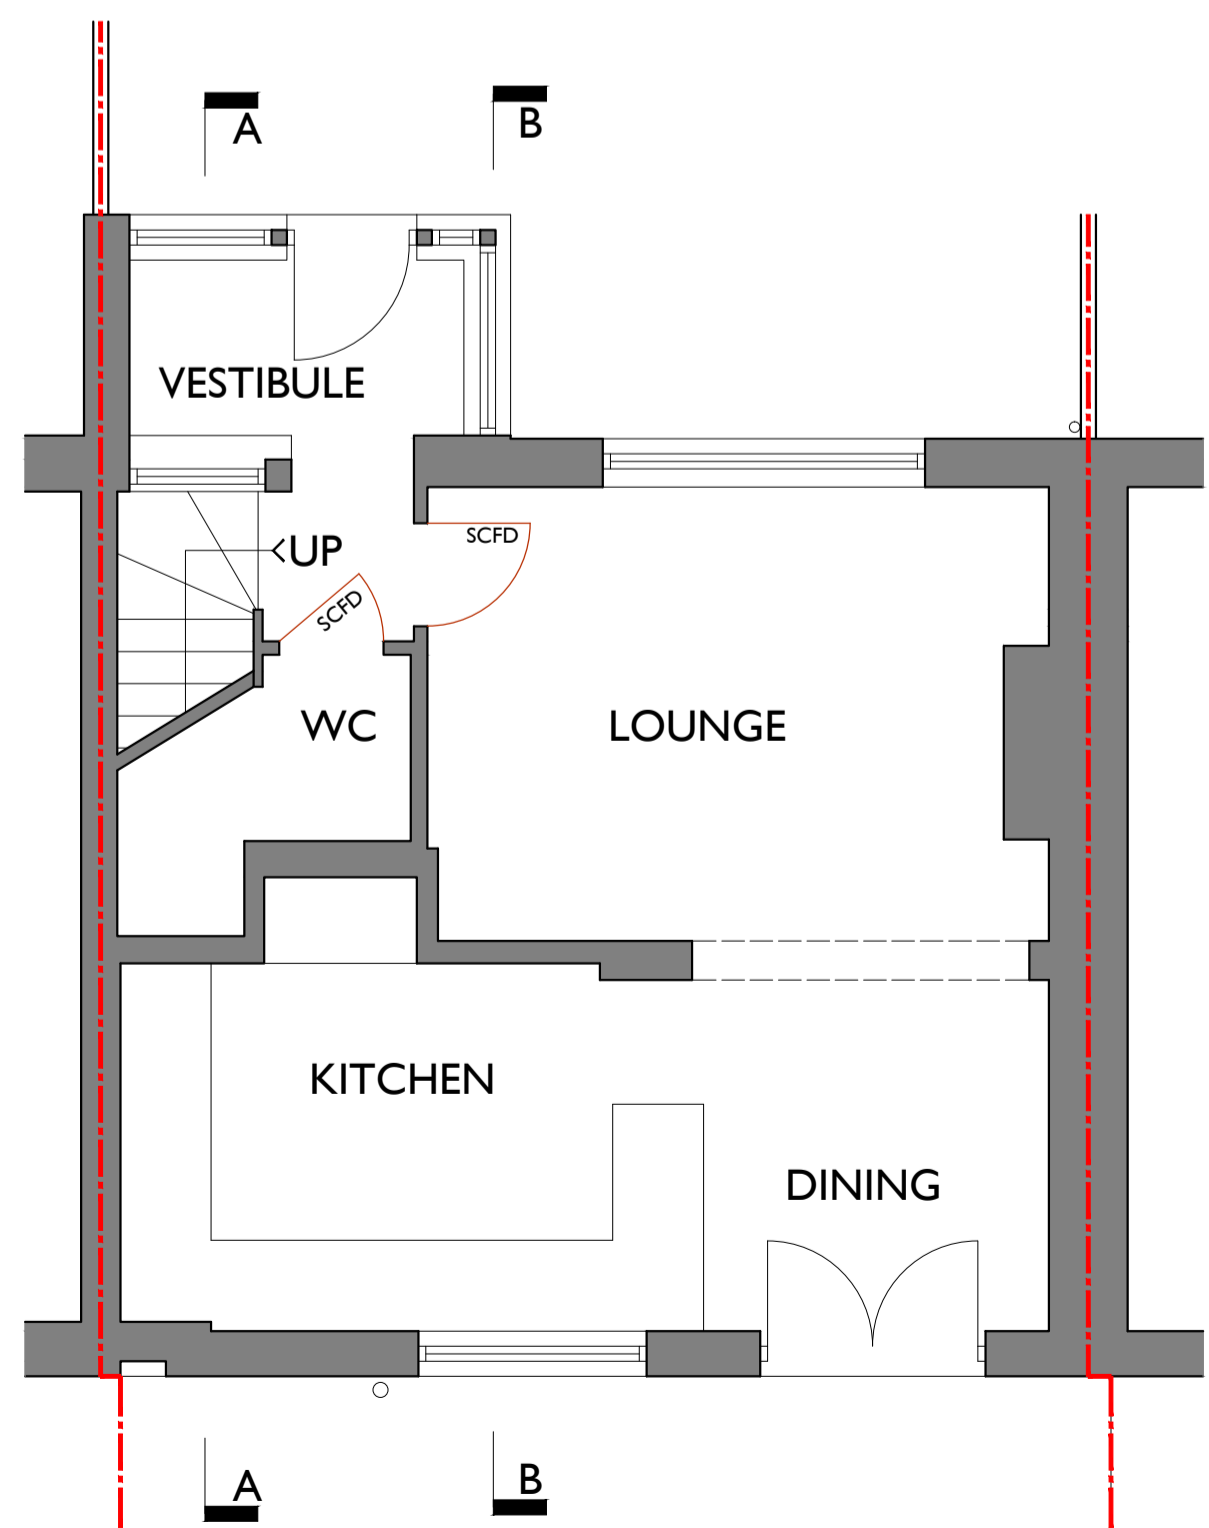

GROUND FLOOR PLAN

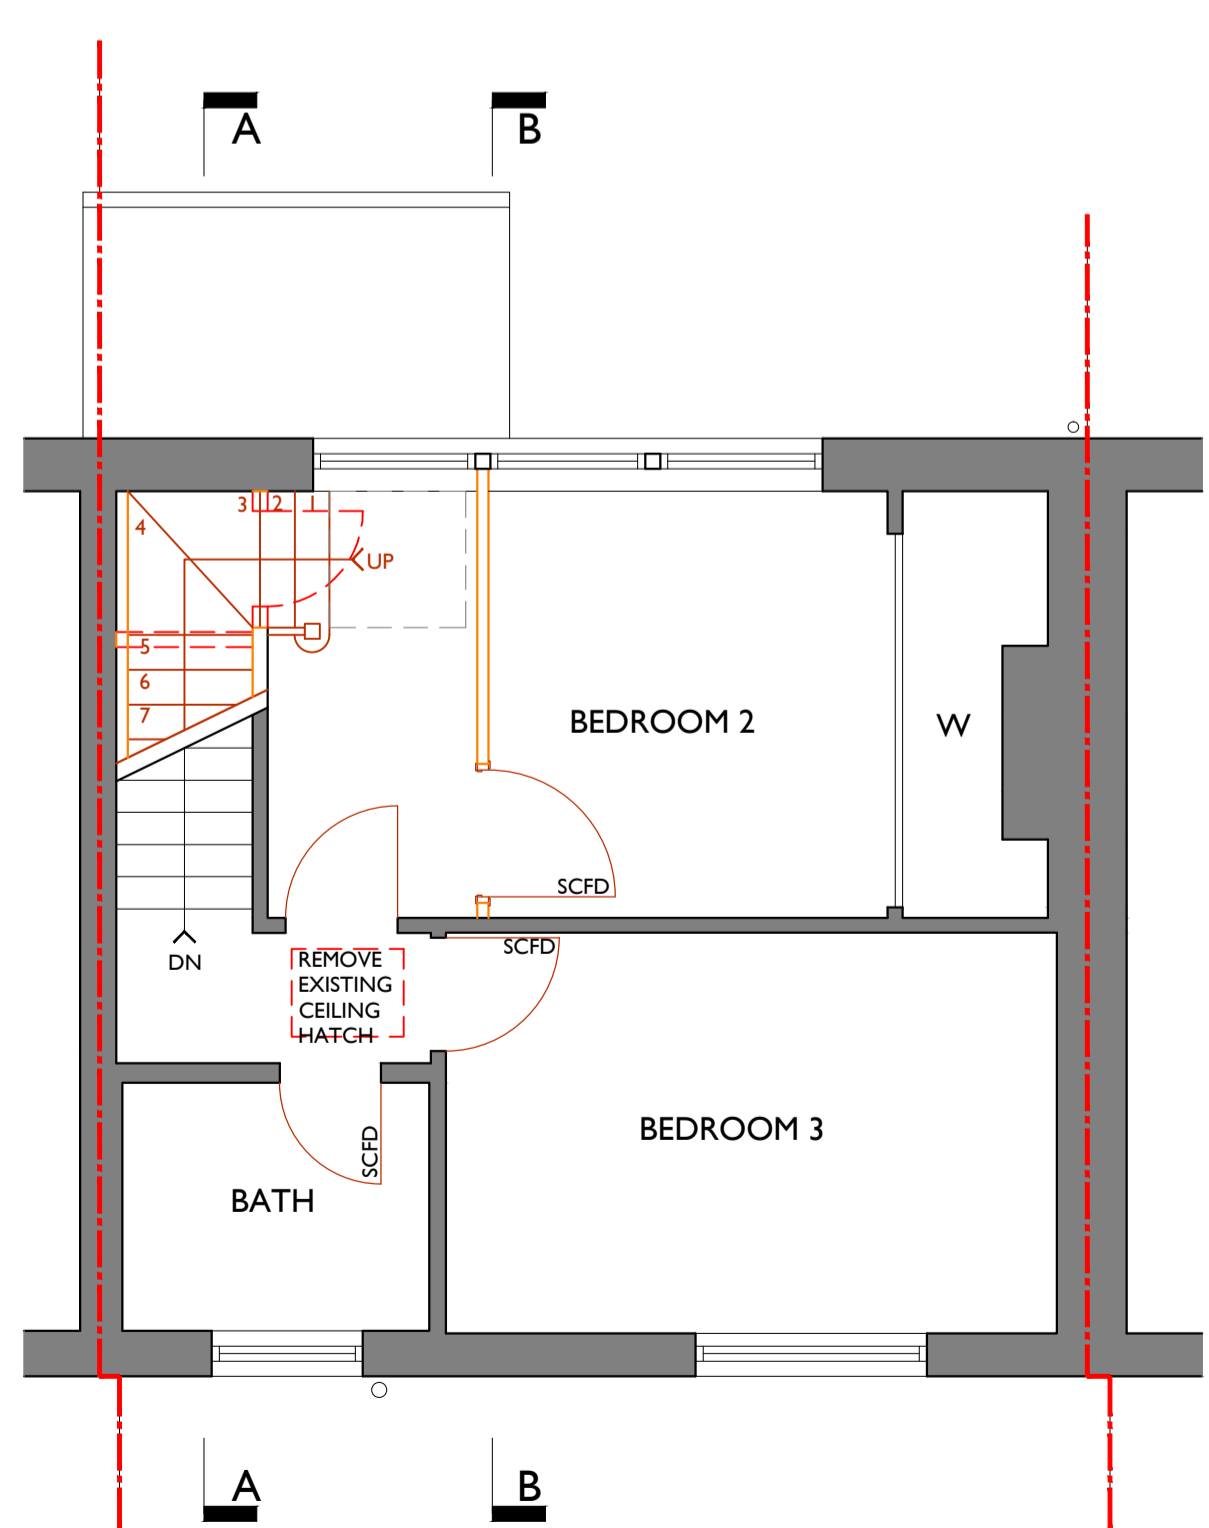

FIRST FLOOR PLAN

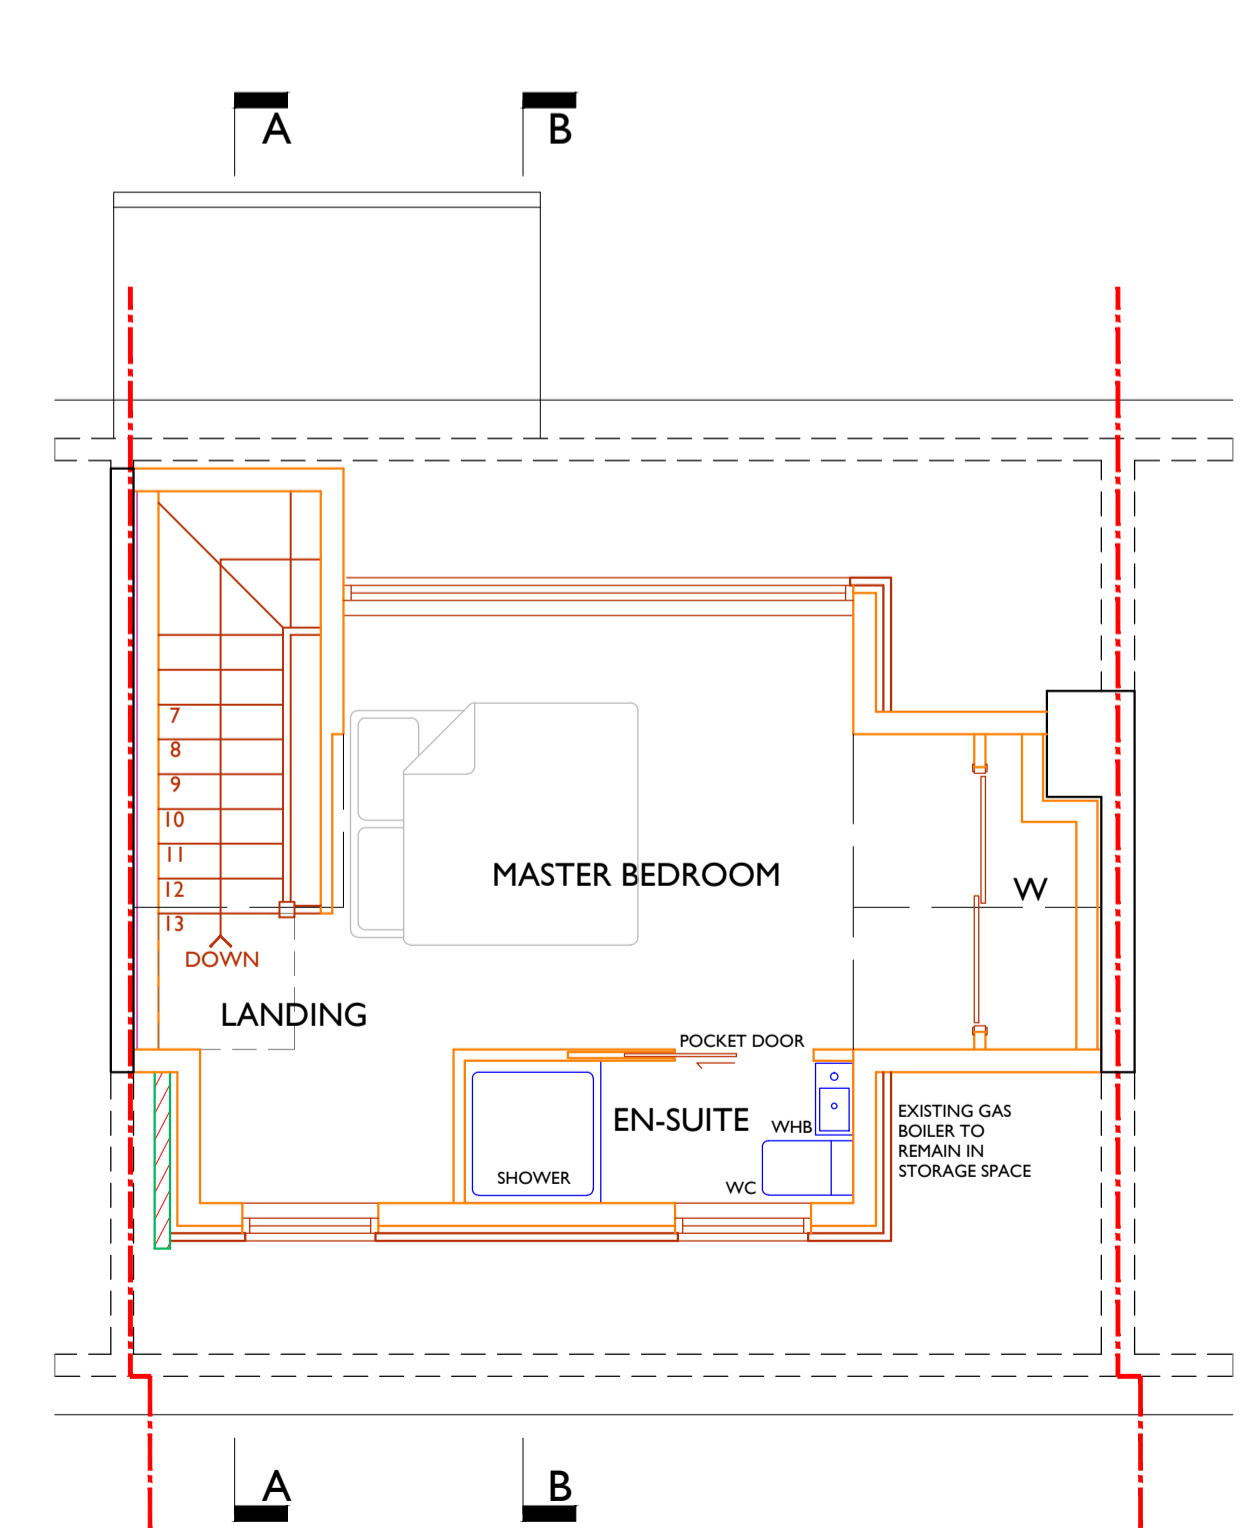

SECOND FLOOR PLAN

**COLIN THOMPSON**  
CHARTERED ARCHITECT

Old Chapel Road  
Inverurie  
Aberdeenshire  
AB51 4QN  
Tel: 01467 672451  
Fax: 01467 672452  
Mob: 07909 964408  
office@ctarchitect.co.uk

Project  
**PROPOSED ATTIC CONVERSION**  
AT:  
23 MARISCHAL GARDENS  
BUCKSBURN  
ABERDEEN  
FOR MR ZIELINSKI

Drawing  
**PL - PLANS, ELEVS + SECTIONS**  
Scale 1:50, 1:100, 1:200 (A1) Date OCTOBER 2021  
Drawn ST Check CST  
Revision \*  
Dwg No **0921/01-20**  
IF IN ANY DOUBT ASK - DO NOT SCALE