

EXISTING SITE PLAN
(1:100)



ALL DIMENSIONS ARE IN mm UNLESS NOTED OTHERWISE

N.G.R | E: 256715 N: 661295

NOTES:

REV	MODIFICATION	BY	CH	DATE
B	Revised to DAF Comments	BB	AS	27.07.21
A	Issued for Approval	BB	AS	16.06.21

WHP Telecoms Ltd
 Faraday Court
 401 Faraday Street, Birchwood Park
 Warrington, WA3 6GA
 Tel: 01925 424100 Fax: 01925 424101
 e-mail: info@whptelecoms.com


O₂
 CORNERSTONE - BEACON 3

Cell Name	Opt.
POLLOCK FOOTBALL CLUB	-

Cell ID No		
CORNERSTONE	TEF	VF
12732825 E314381	093373	32296

Site Address / Contact Details
 POLLOCK FOOTBALL CLUB
 NEWLANDS FIELD ROAD
 GLASGOW
 G43 2XR


Drawing Title: EXISTING SITE PLAN			
Purpose of issue: PLANNING			Dwg Rev: B
Drawing Number: 200			B
Surveyed By: IMC	Original Sheet Size: A3		Pack Issue:
Drawn: BB	Date: 16.06.21	Checked: AS	Date: 16.06.21

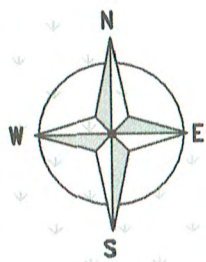


ALL DIMENSIONS ARE IN mm UNLESS NOTED OTHERWISE

N.G.R | E: 256715 N: 661295

NOTES:

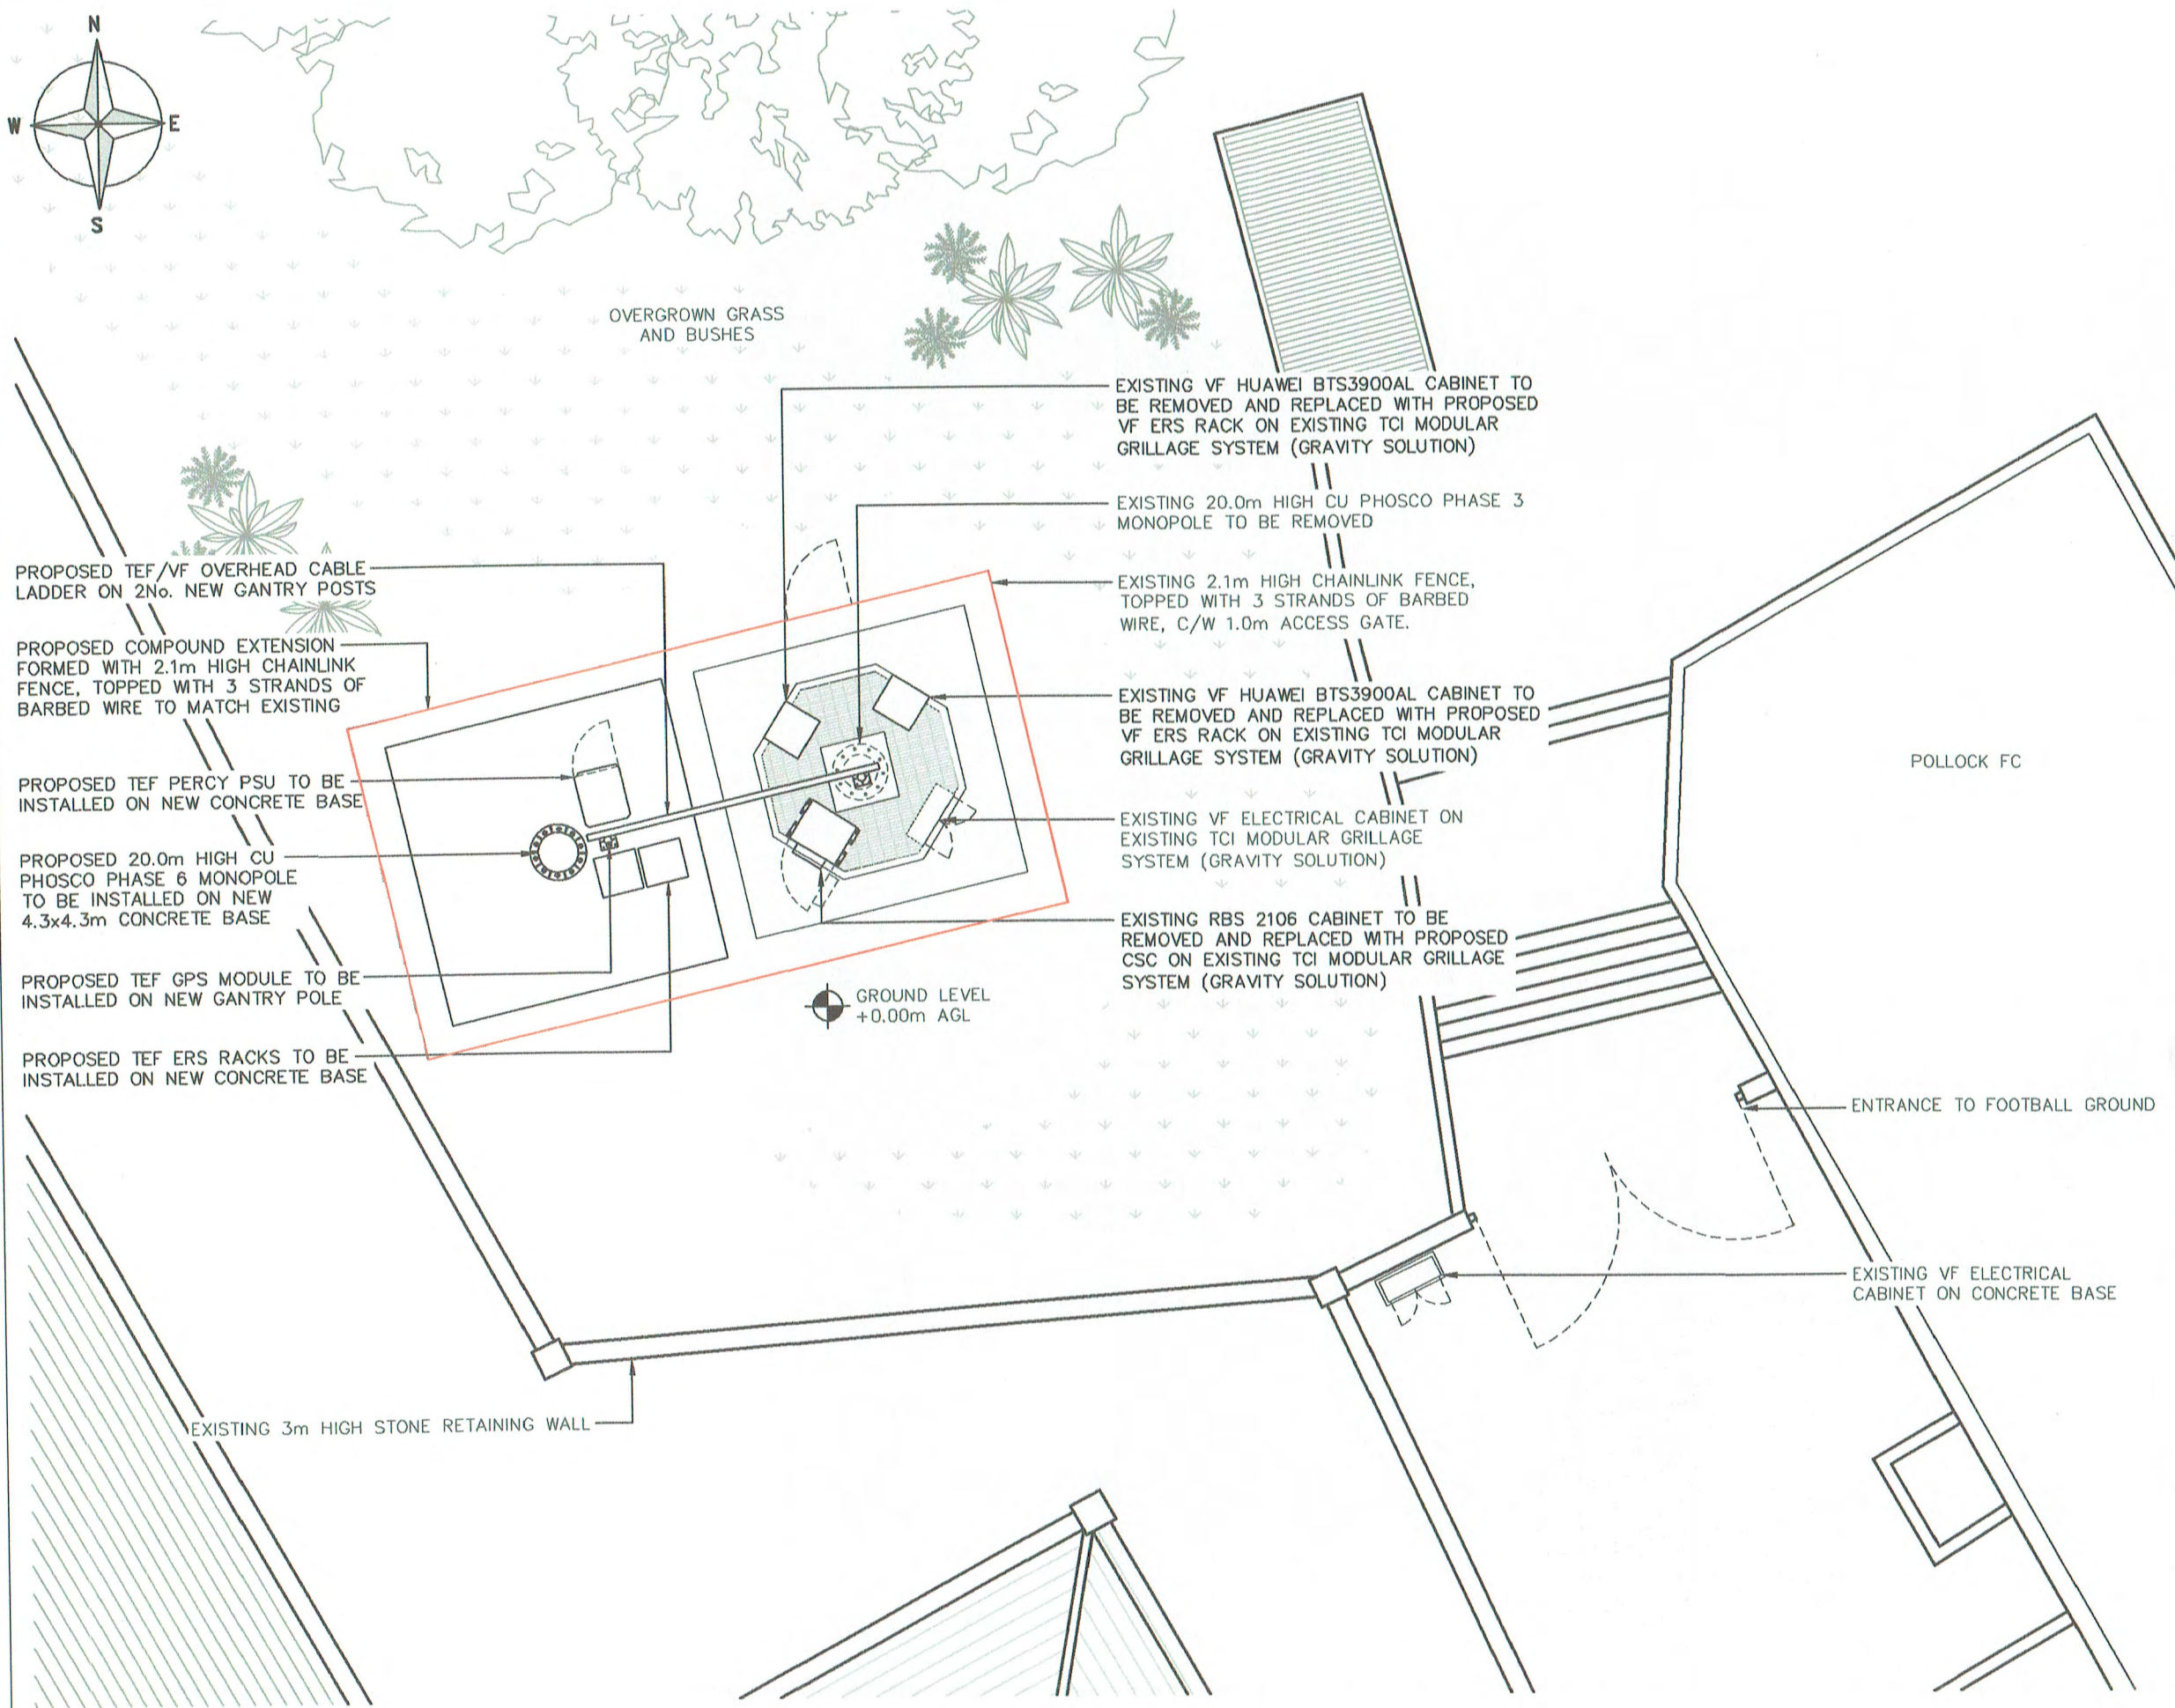

PROPOSED SITE PLAN
(1:100)

 

The drawings comply with TEF & Vodafone Standard ICNIRP guidelines.
Designed in accordance with TEF document: SDN0013

REV	MODIFICATION	BY	CH	DATE
B	Revised to DAF Comments	BB	AS	27.07.21
A	Issued for Approval	BB	AS	16.06.21

WHP Telecoms Ltd
Faraday Court
401 Faraday Street, Birchwood Park
Warrington, WA3 6GA
Tel: 01925 424100 Fax: 01925 424101
e-mail: info@whptelecoms.com

O₂
CORNERSTONE - BEACON 3

Cell Name		Opt.
POLLOCK FOOTBALL CLUB		-
Cell ID No		
CORNERSTONE	TEF	VF
12732825 E314381	093373	32296

Site Address / Contact Details
POLLOCK FOOTBALL CLUB
NEWLANDS FIELD ROAD
GLASGOW
G43 2XR

Drawing Title:		PROPOSED SITE PLAN	
Purpose of issue:		PLANNING	
Drawing Number:		201	
Surveyed By:		IMC	
Original Sheet Size:		A3	
Drawn:	Date:	Checked:	Date:
BB	16.06.21	AS	16.06.21
Pack Issue:		B	

ALL DIMENSIONS ARE IN mm UNLESS NOTED OTHERWISE

N.G.R. E: 256715 N: 661295

NOTES:

B	Revised to DAF Comments	BB	AS	27.07.21
A	Issued for Approval	BB	AS	16.06.21
REV	MODIFICATION	BY	CH	DATE

WHP Telecoms Ltd
 Faraday Court
 401 Faraday Street, Birchwood Park
 Warrington, WA3 6GA
 Tel: 01925 424100 Fax: 01925 424101
 e-mail: info@whptelecoms.com

O₂
CORNERSTONE - BEACON 3

Cell Name: POLLOCK FOOTBALL CLUB

Cell ID No

CORNERSTONE	TEF	VF
12732825	093373	32296
E314381		

Site Address / Contact Details

POLLOCK FOOTBALL CLUB
 NEWLANDS FIELD ROAD
 GLASGOW
 G43 2XR


Drawing Title: EXISTING SITE ELEVATION

Purpose of issue: **PLANNING**


Drawing Number: 300

Surveyed By: IMC Original Sheet Size: A3



Drawn: BB Date: 16.06.21 Checked: AS Date: 16.06.21

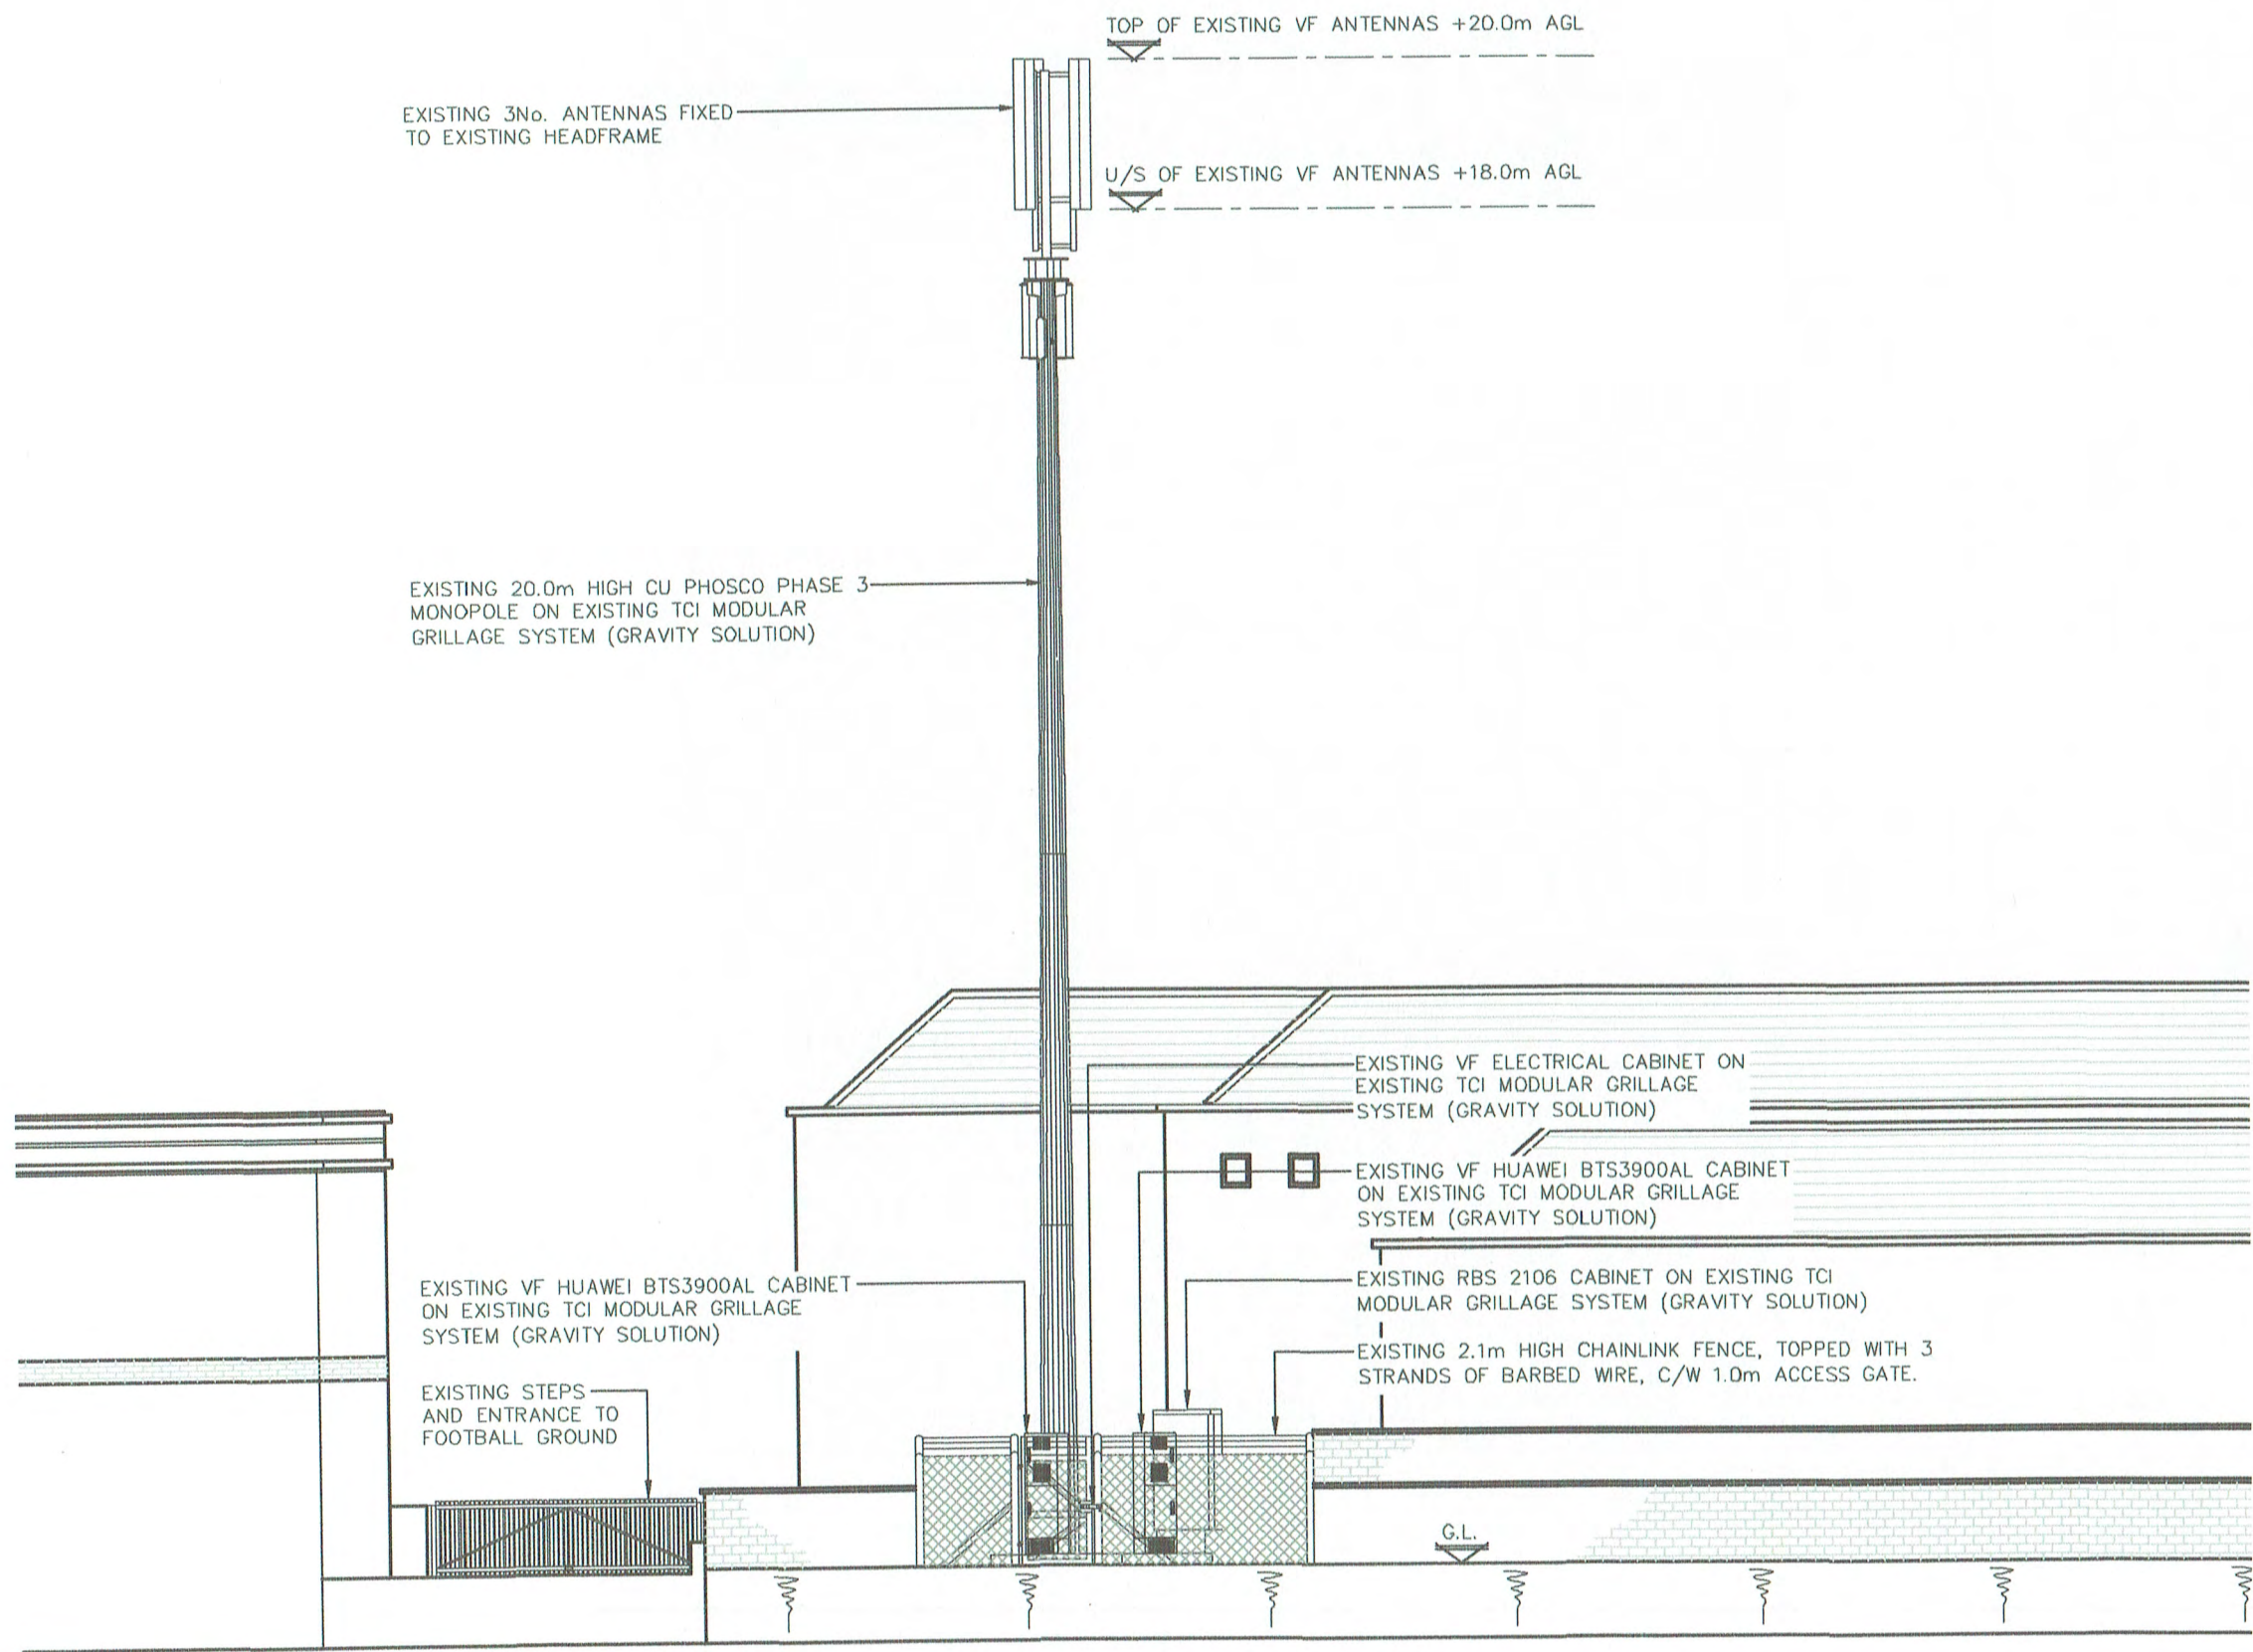

EXISTING NORTH WEST ELEVATION
 (1:100)

 


NOTES:

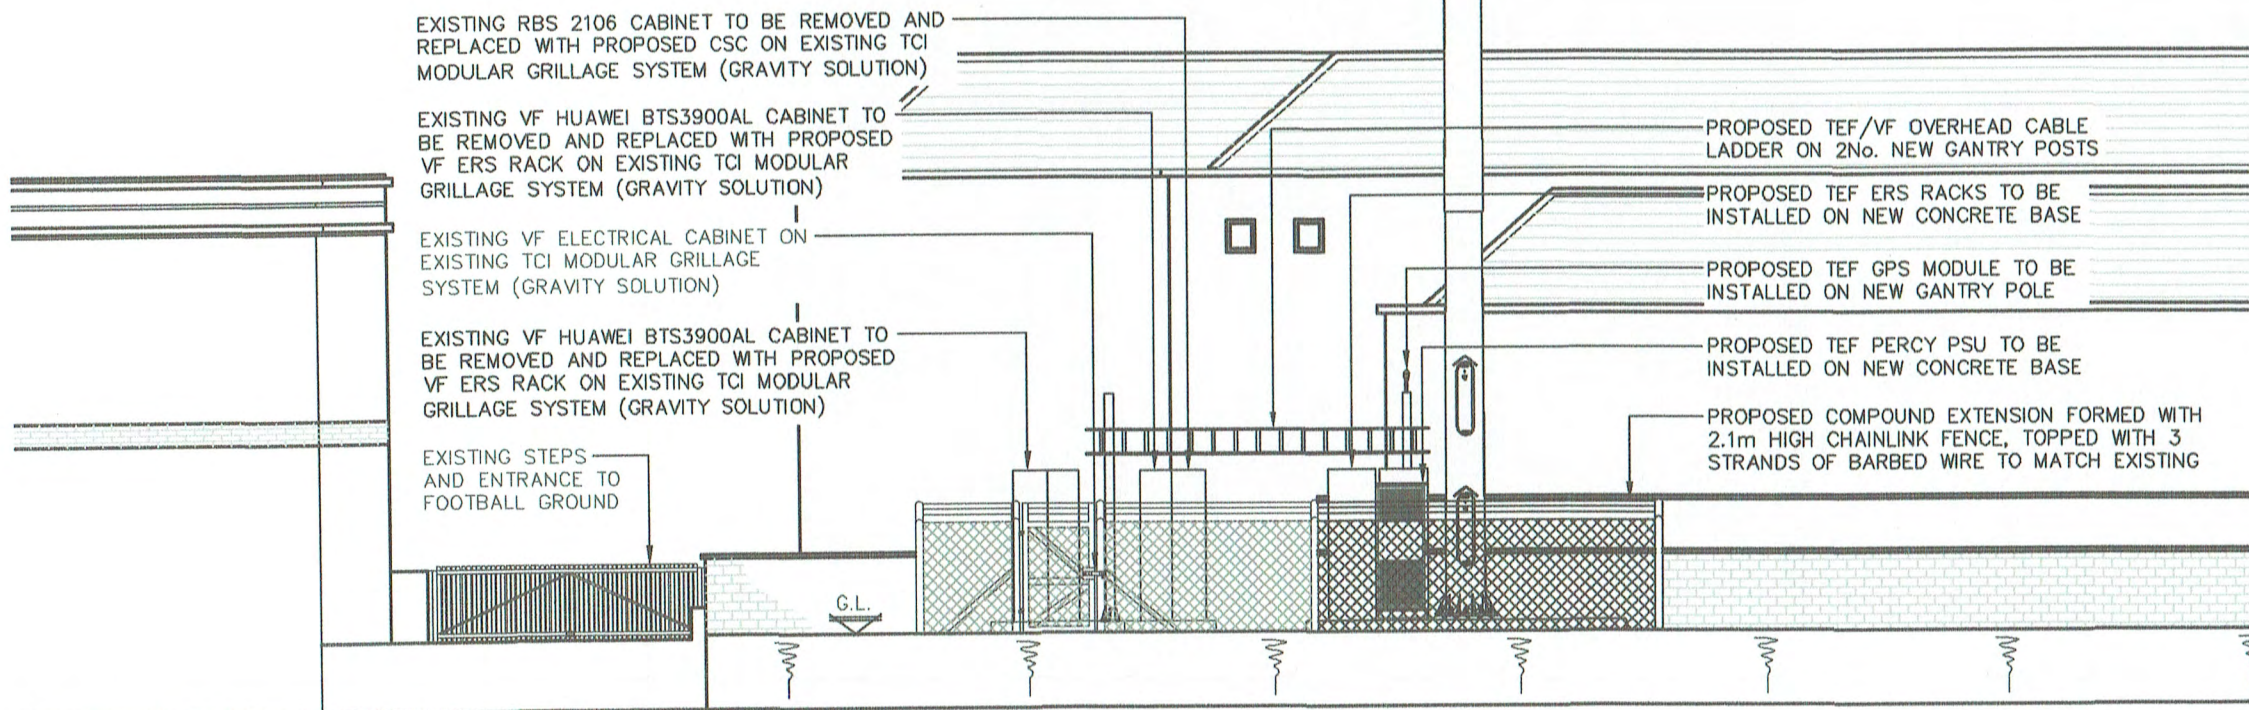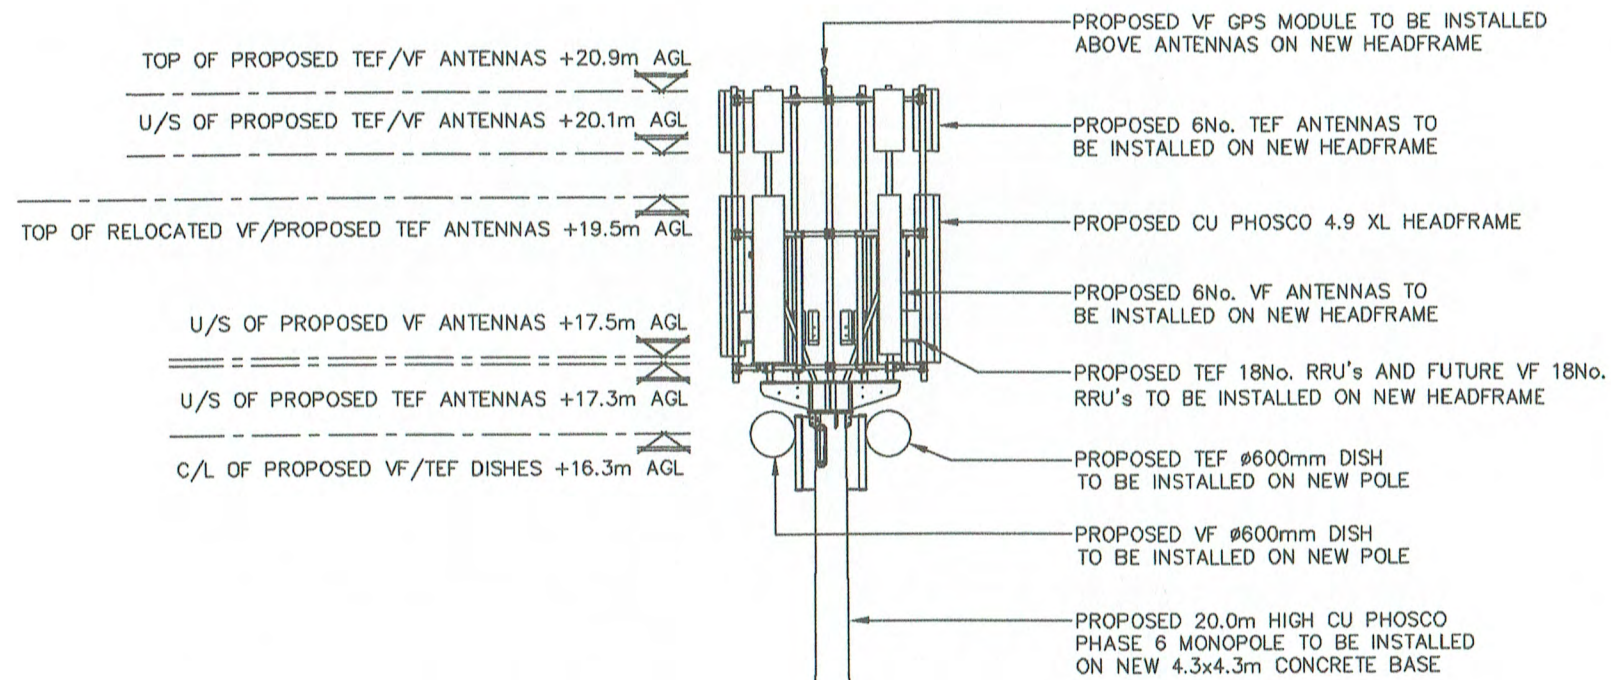

PROPOSED NORTH WEST ELEVATION


(1:100)

 

The drawings comply with TEF & Vodafone Standard ICNIRP guidelines.
Designed in accordance with TEF document: SDN0013

B	Revised to DAF Comments	BB	AS	27.07.21
A	Issued for Approval	BB	AS	16.06.21
REV	MODIFICATION	BY	CH	DATE


WHP Telecoms Ltd
 Faraday Court
 401 Faraday Street, Birchwood Park
 Warrington, WA3 6GA
 Tel: 01925 424100 Fax: 01925 424101
 e-mail: info@whptelecoms.com


CORNERSTONE - BEACON 3

Cell Name	Opt.
POLLOCK FOOTBALL CLUB	-

Cell ID No		
CORNERSTONE	TEF	VF
12732825	093373	32296
E314381		

Site Address / Contact Details
 POLLOCK FOOTBALL CLUB
 NEWLANDS FIELD ROAD
 GLASGOW
 G43 2XR

Drawing Title: PROPOSED SITE ELEVATION			
Purpose of issue: PLANNING			Dwg Rev:
Drawing Number: 301			B
Surveyed By: IMC	Original Sheet Size: A3		Pack Issue:
Drawn: BB	Date: 16.06.21	Checked: AS	Date: 16.06.21
			B